



GROUND FLOOR LAYOUT

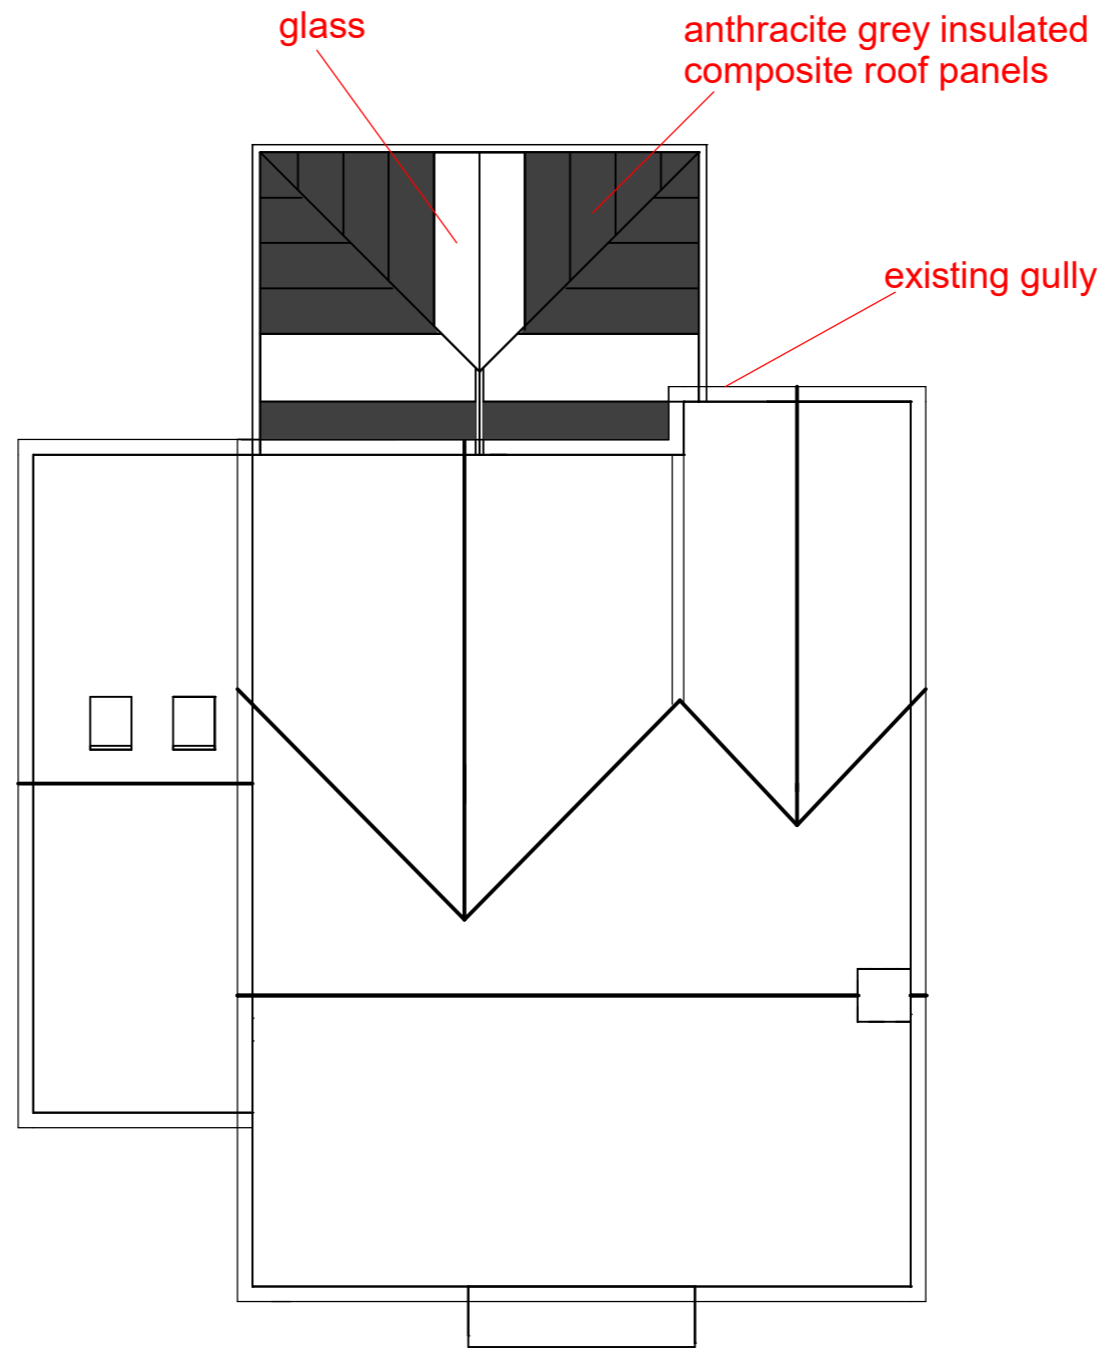

ROOF PLAN

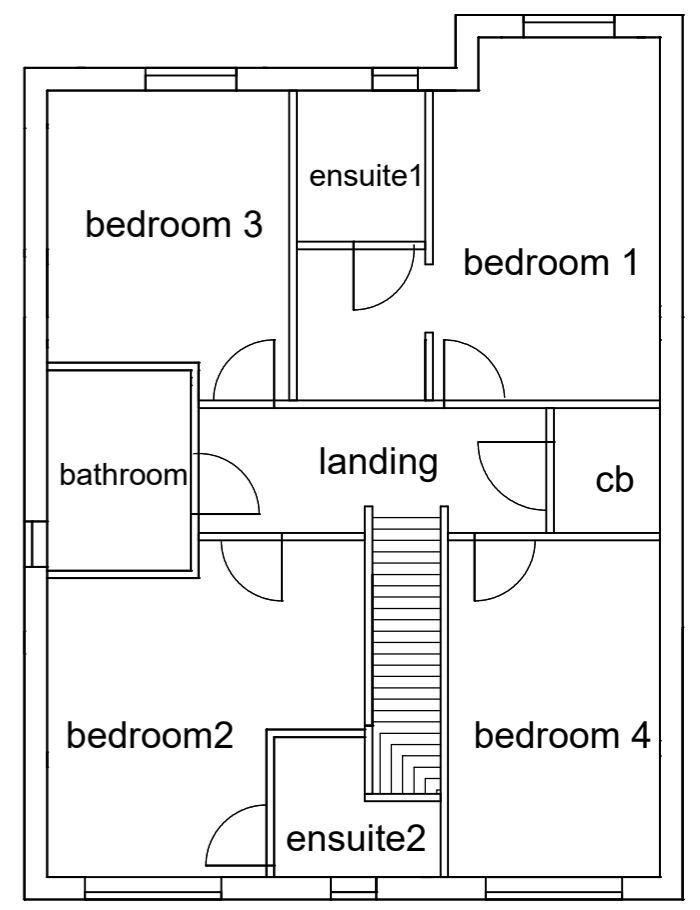

FIRST FLOOR LAYOUT

**PROPOSED REAR CONSERVATORY**  
 (proposed amendment to application 22/502385/REM FROM 21/504050/OUT)  
 width 5.8m, projection 4m, hgt to eaves hgt to eaves 2.4m, hgt to ridge 3.5m  
 brickwork to DPC to match property, frames/columns anthracite grey, glazing clear,  
 roof material glass/anthracite grey insulated composite roof panels, drainage to  
 existing gully