



Site plan - existing



Site plan - proposed


Notes

This drawing is to be read in conjunction with all related Architectural, Engineer's and subcontract drawing packages. Please also refer to specialist manufacturers information and strict installation guidance.

This document is the copyright of Plan architecture. It is made available on the express condition that it shall not be used in connection with any other project than that noted.

© PLAN
 Contact - 07779323211
 Details subject to final structural proposals. Building Control technical submission shall form separate drawing pack. For client comment and approval. Specification to be agreed with client.
 Coordinate with room elevations and other relevant specifications on site.
 All levels and dimensions to be checked on site. Party wall matters under separate instruction. Coordination of fire strategy to be concluded separately.

STATUS - PLANNING			
Rev.	Date	Notes	Int.

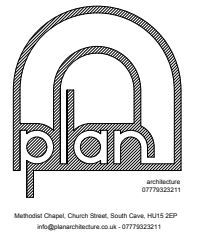

Client : Penny Baker
 40 Westgate
 North Cave

Project : Construction of vehicular access to provide off street parking

Title : Site plan - existing & proposed

Scale : 1:500@A4

Date : September 2023

Check : DMS

Job No. : BAK01

Dwg No. : AL(9)901

Revision : -