


Ordnance Survey, (c) Crown Copyright 2021. All rights reserved. Licence number 100022432


Site Location Plan
1 : 1250

1:1250

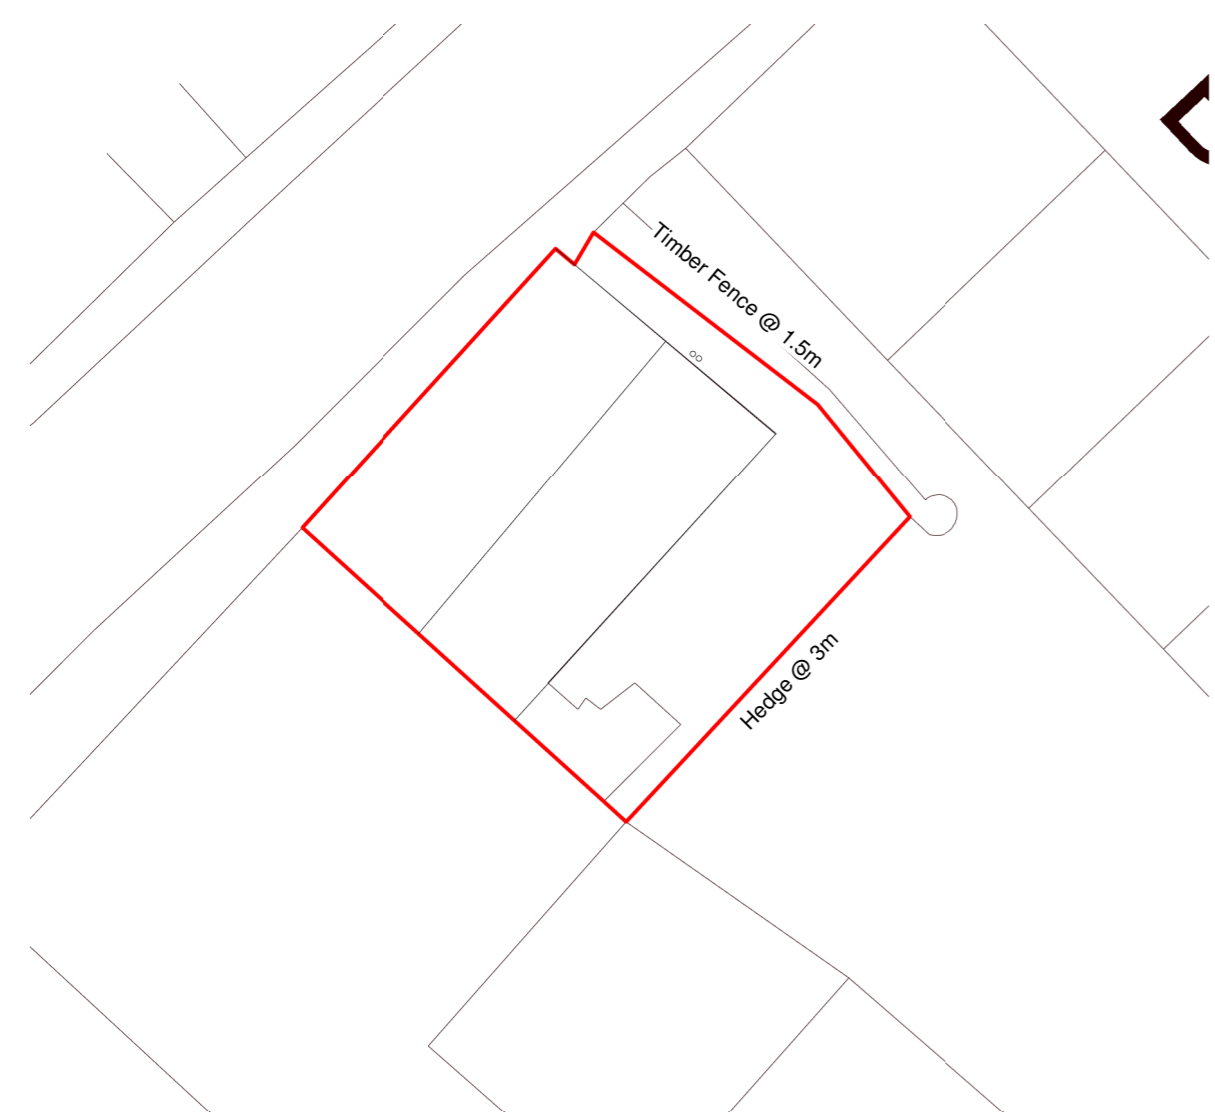


Site Block Plan - Existing / Proposed
1 : 200

1:200

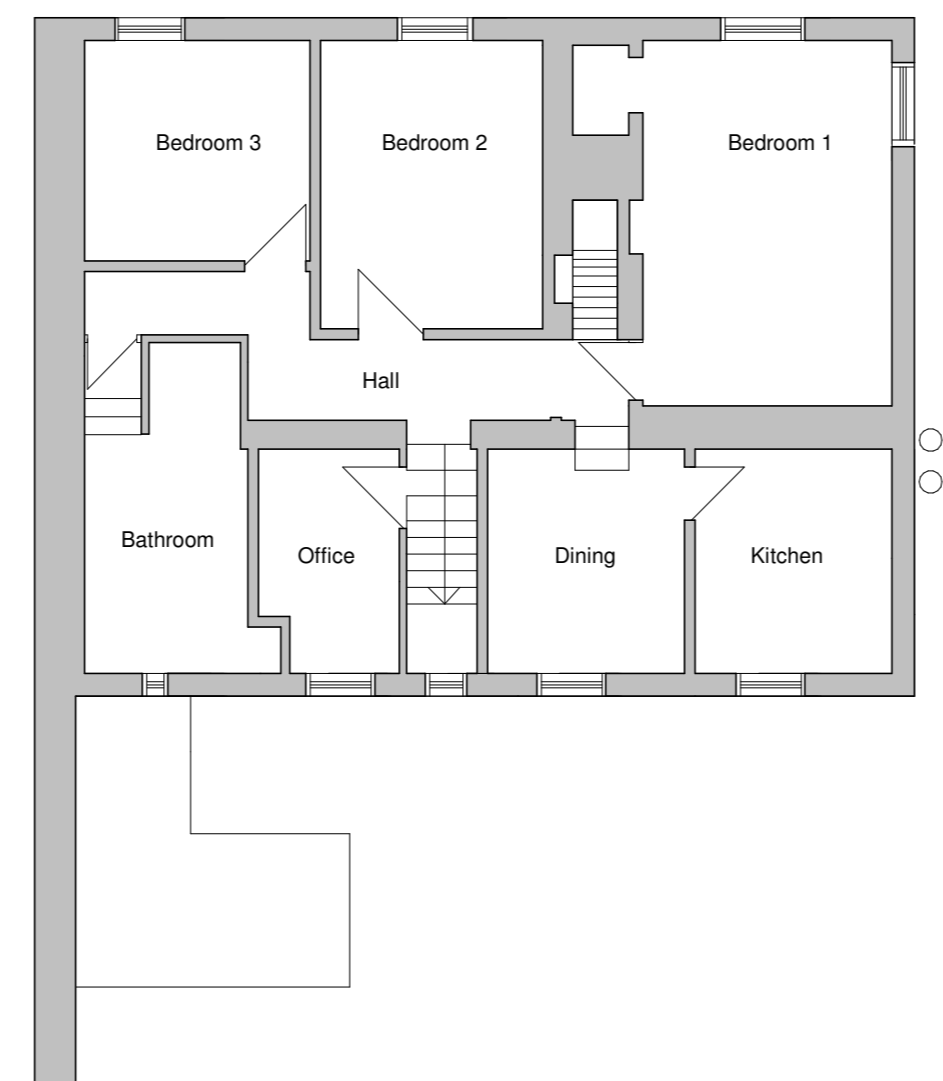


As Existing First Floor Plan - @ 1:100

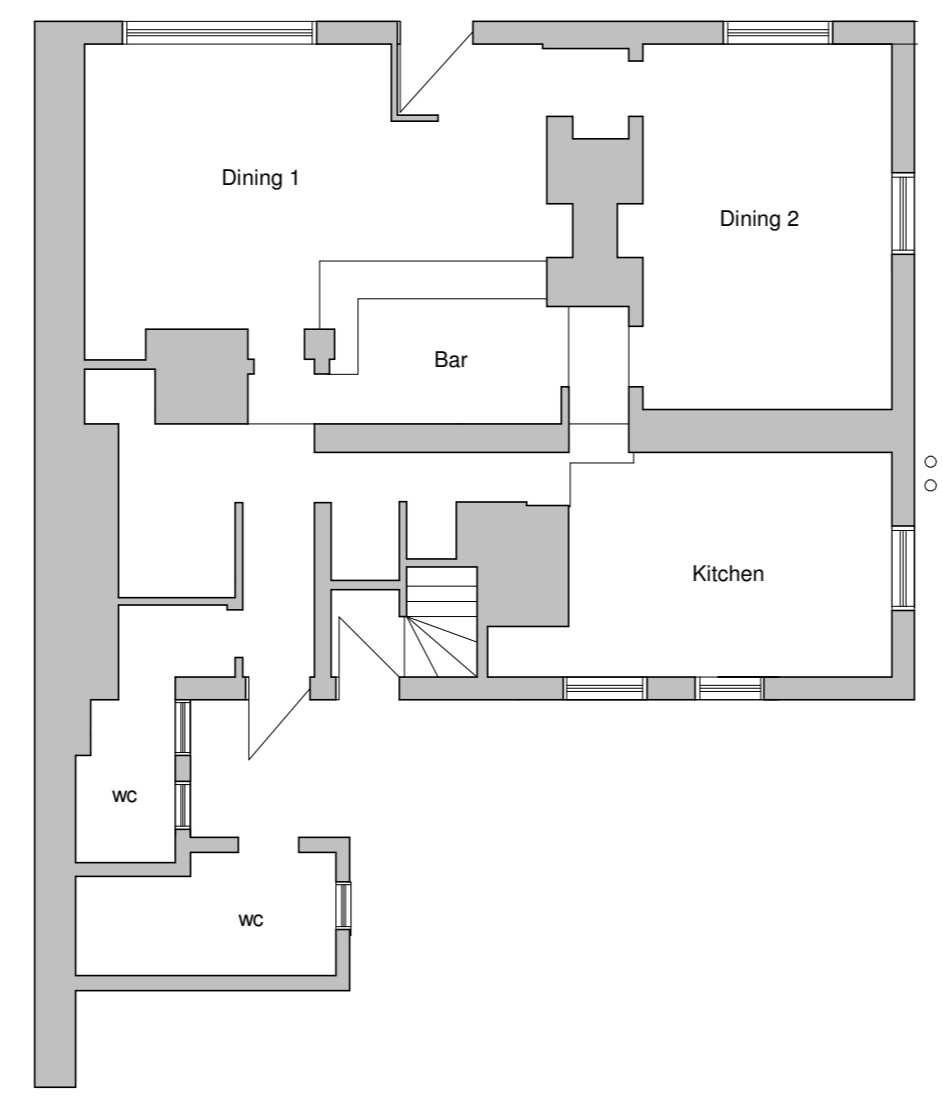


As Existing Ground Floor Plan - @ 1:100

NOTE: No changes to external features or boundary conditions.

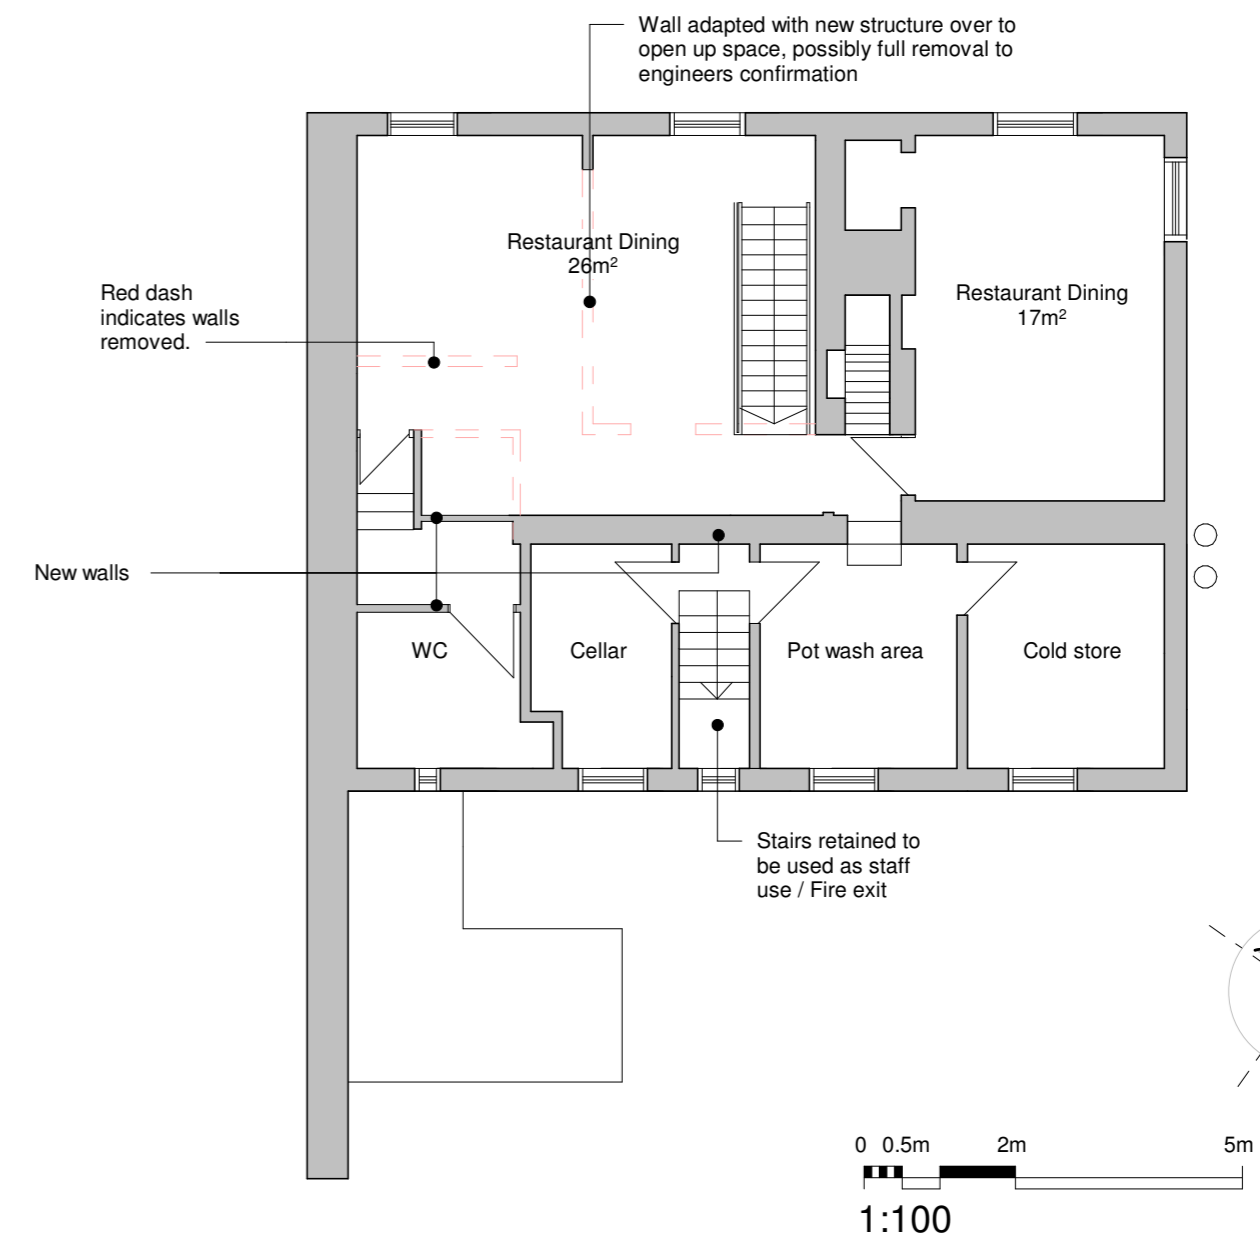

As Proposed First Floor Plan - @ 1:100

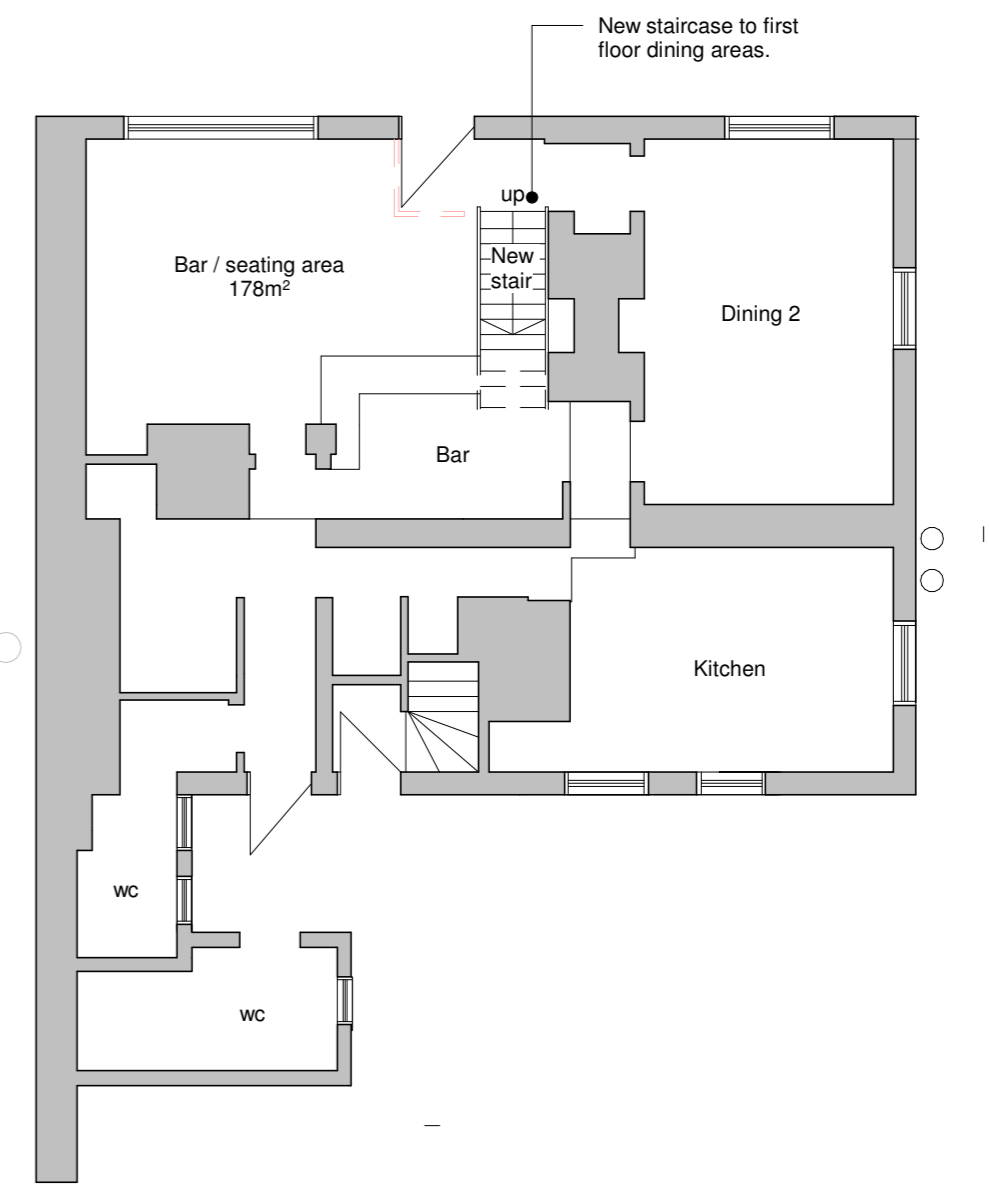

As Proposed Ground Floor Plan - @ 1:100



CLIENT	Mr Qyafi
PROJECT	Luna Restaurant, 34, Bridgegate, Howden, DN14 7AB
TITLE	Existing & Proposed Plans
STATUS	Planning
DATE	13.06.23
SCALE (@ A3)	As indicated
DRAWN BY	WVT
CHECKED BY	WVT
DRAWING NUMBER	566_(00)_002
REV	