



NORTH SIDE ELEVATION

SCALE - 1:100

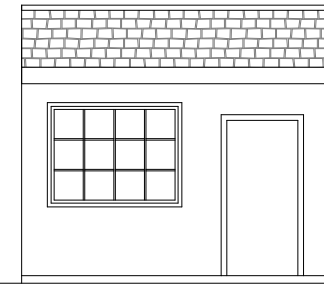


WEST SIDE ELEVATION

SCALE - 1:100

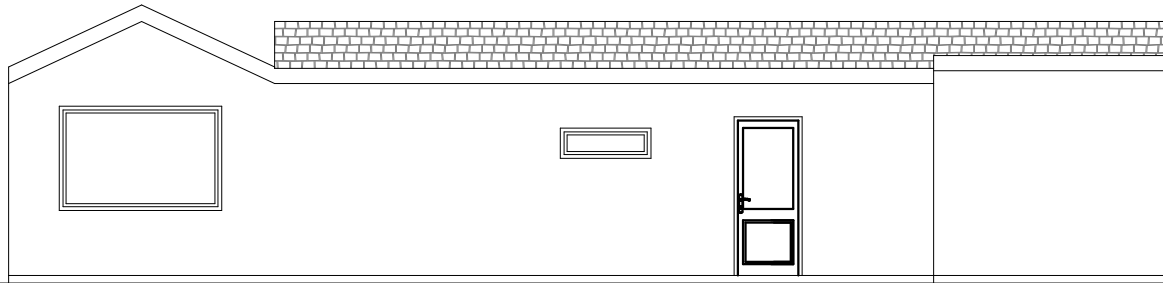


SOUTH SIDE ELEVATION

SCALE - 1:100

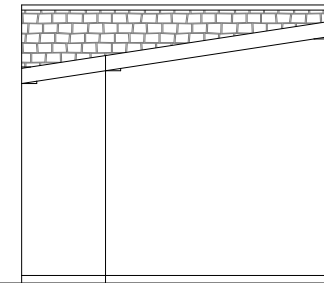

EAST SIDE ELEVATION

SCALE - 1:100

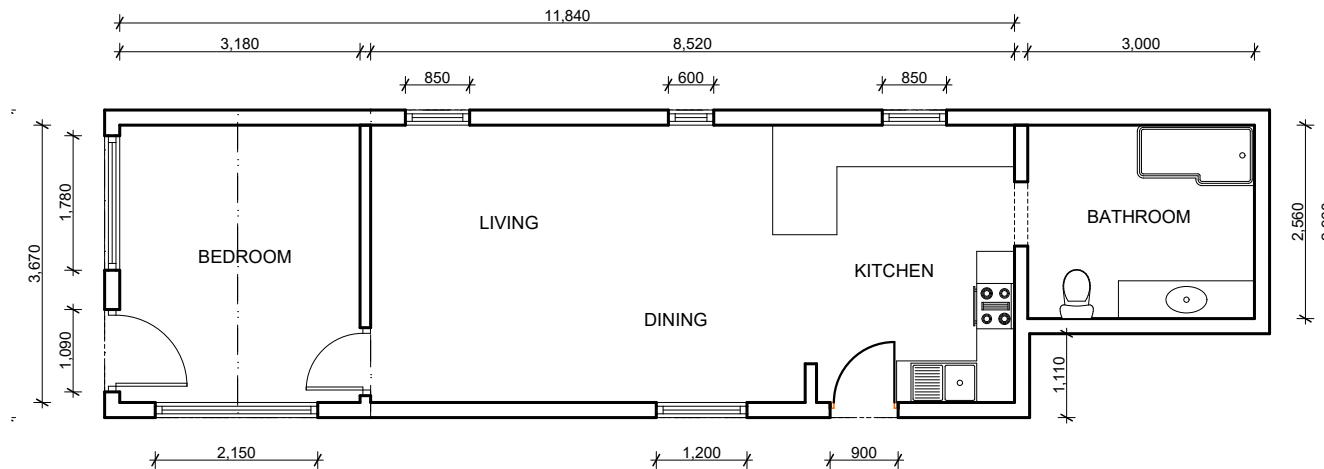

GROUND FLOOR PLAN

SCALE - 1:100



GROSS INTERNAL AREA : 51.58 m ²	SCALE -	1 : 100
DATE - 09-09-2023	DRAWING NO -	