


- Legend:
- Application Boundary Area = (6,371sqm / 1.57a)
  - Other Land in Applicant's Ownership

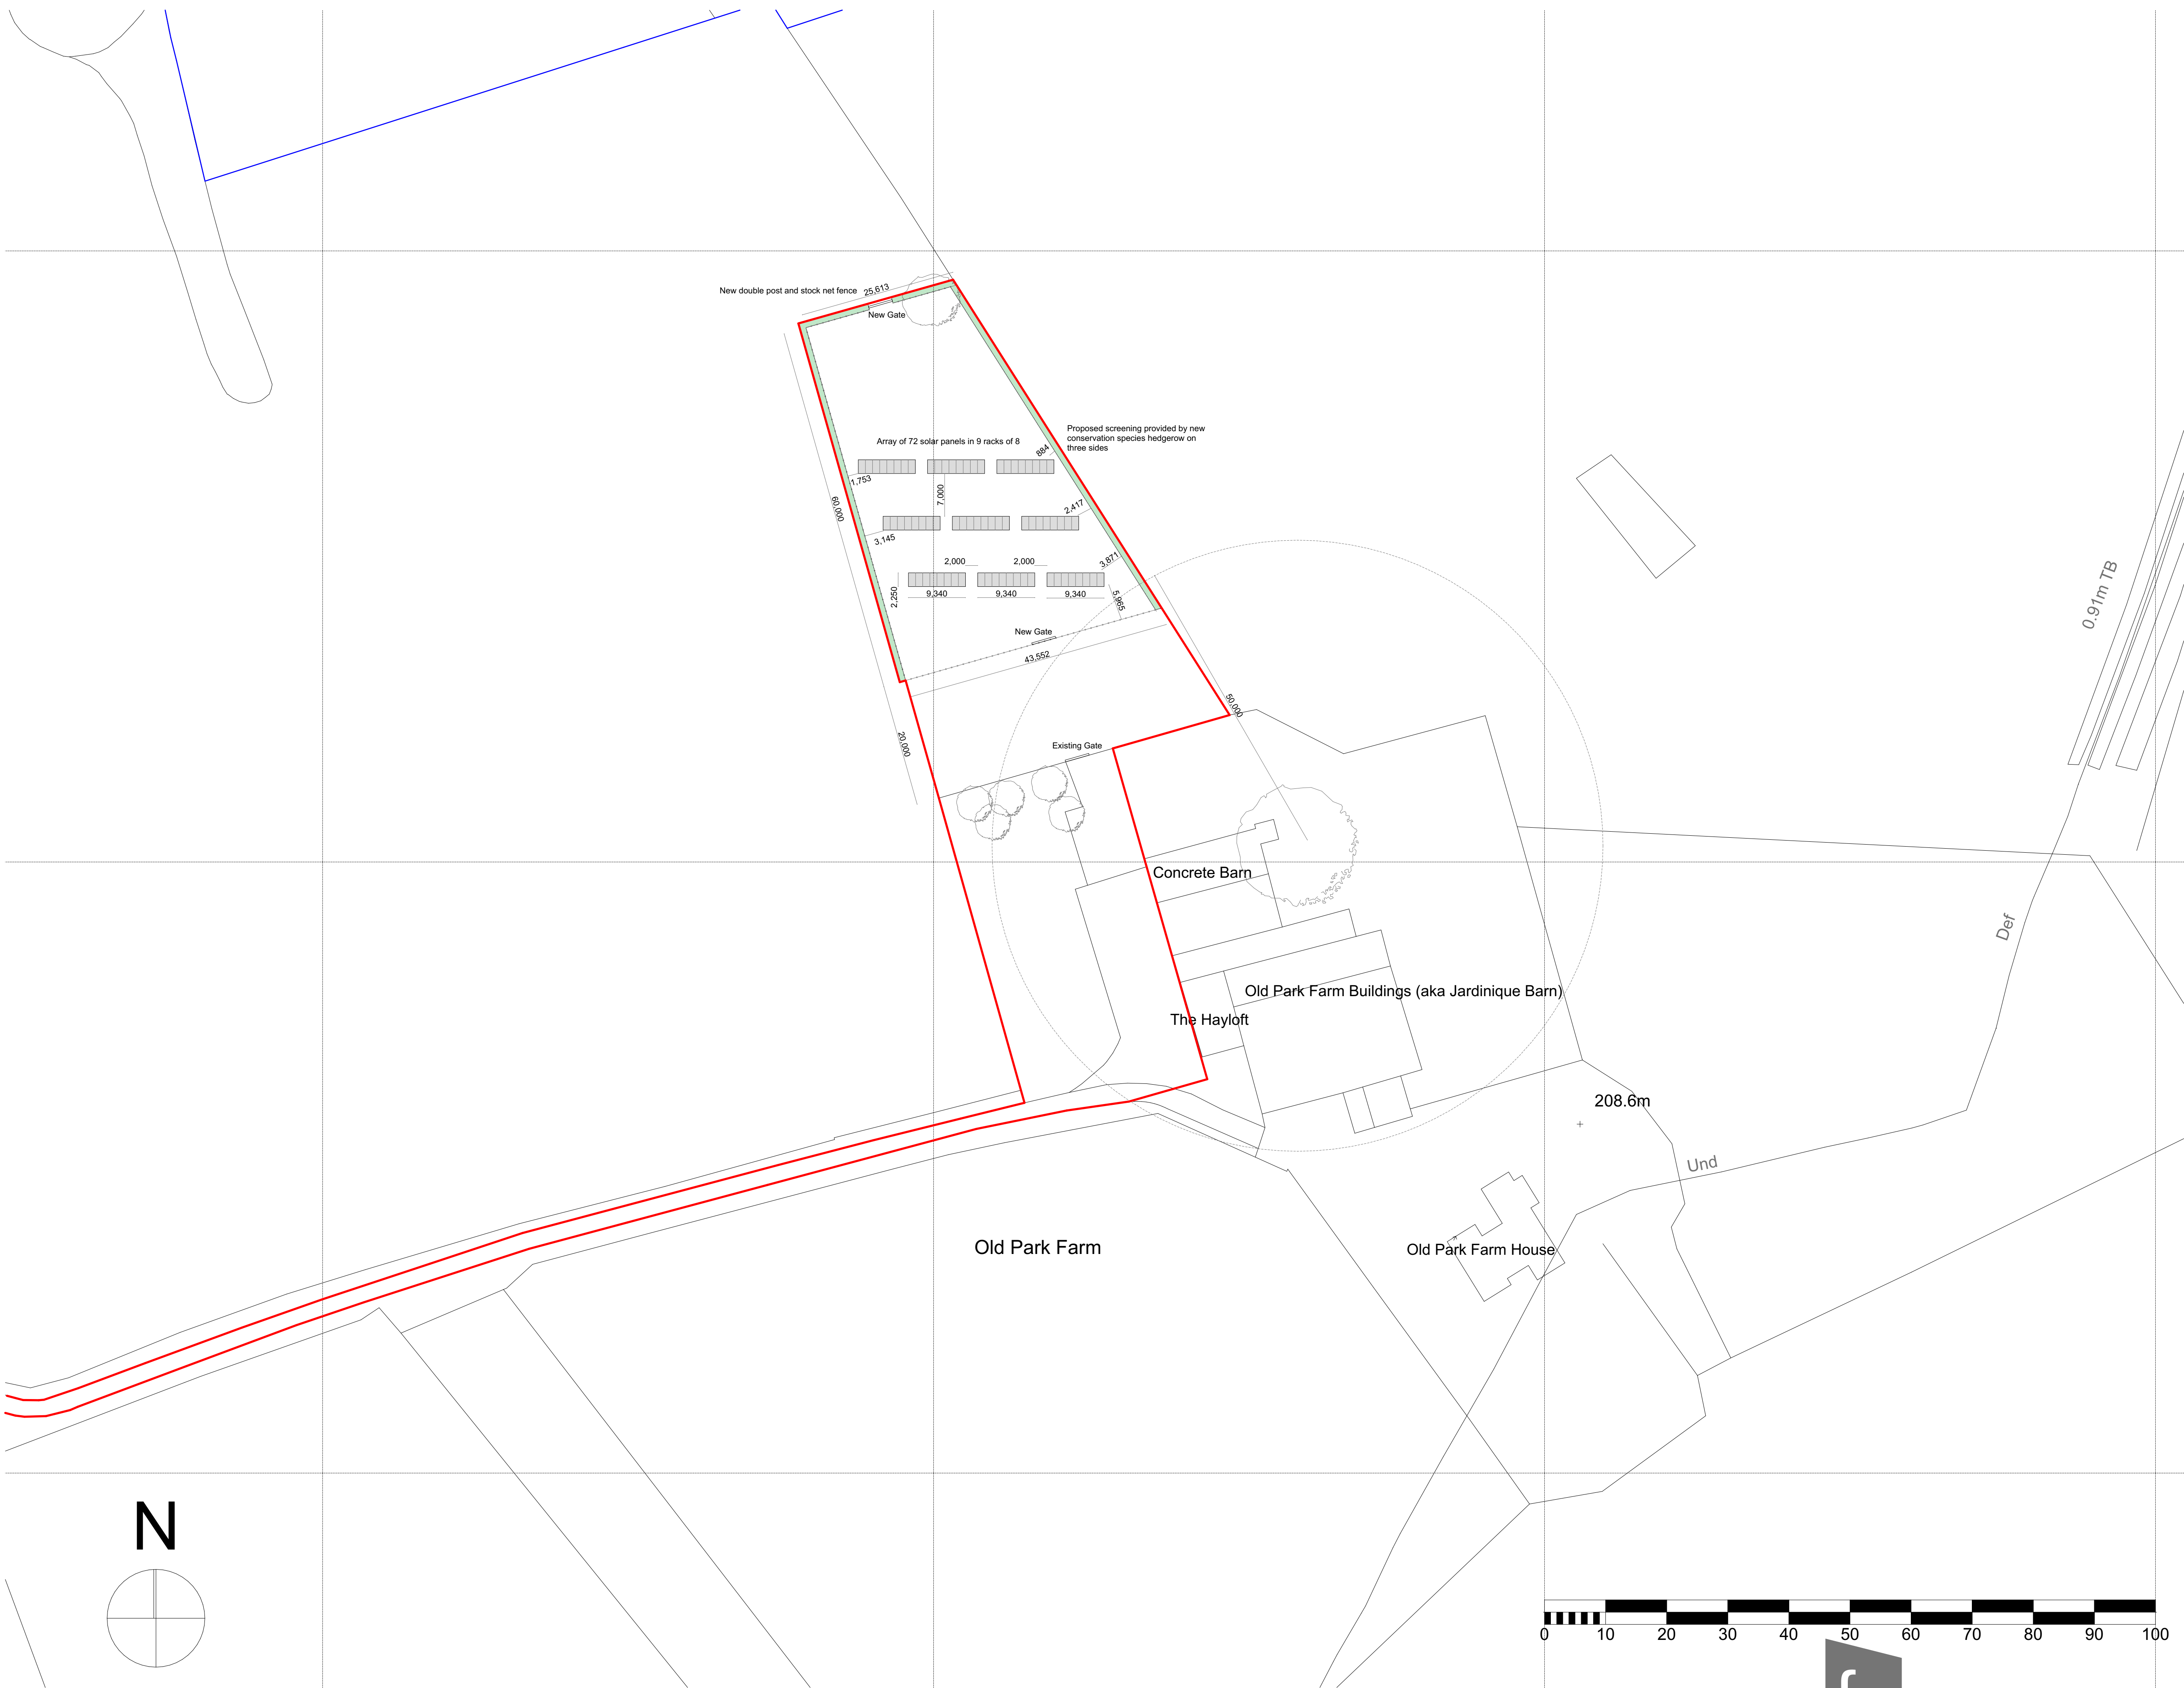

NOTES DO NOT SCALE THIS DRAWING ALL DIMENSIONS TO BE CHECKED ON SITE

CONSULTANTS

Old Park Farm  
Mr E Neish  
Abbey Road, Beech  
Alton GU34 5AP

REVISION	DATE	DESCRIPTION

PROJECT NO:  
MODEL FILE: 23-09-11 Old Park Farm.pln  
DRAWN BY:  
CHK'D BY:

COPYRIGHT IN THIS DRAWING REMAINS WITH FREDRICK ADAM LTD AND NO EXPRESS OR IMPLIED LICENSE IS GRANTED BY WAY OF THIS DRAWING OR OTHERWISE TO REPRODUCE / USE THIS DRAWING OR THE DESIGN CONTAINED IN IT

SHEET TITLE

Proposed Site Block Plan

