

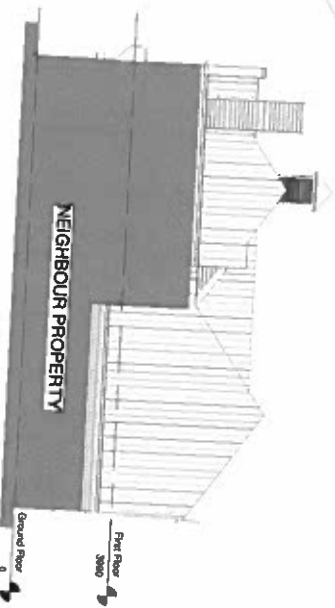
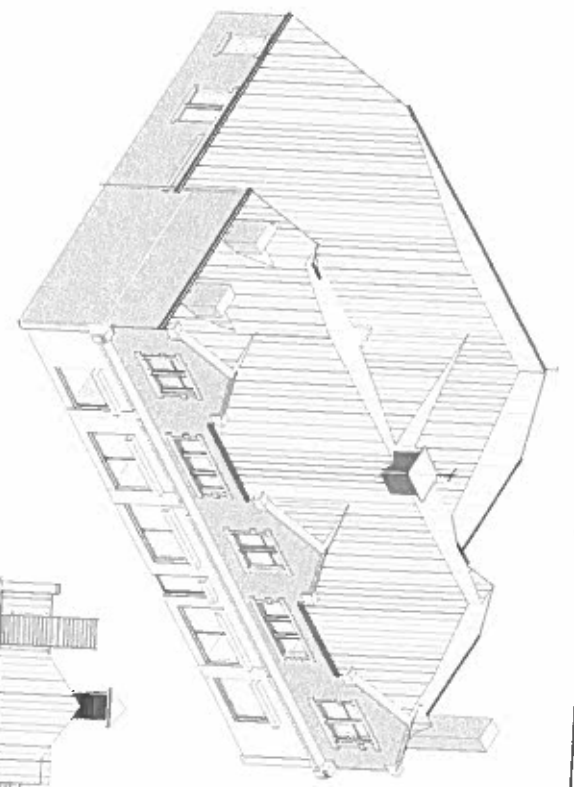


All drawings to be checked on site.
 On dimensions from the drawings, work to figured dimensions only.
 Any omissions or discrepancies must be reported to Planwetch Design.

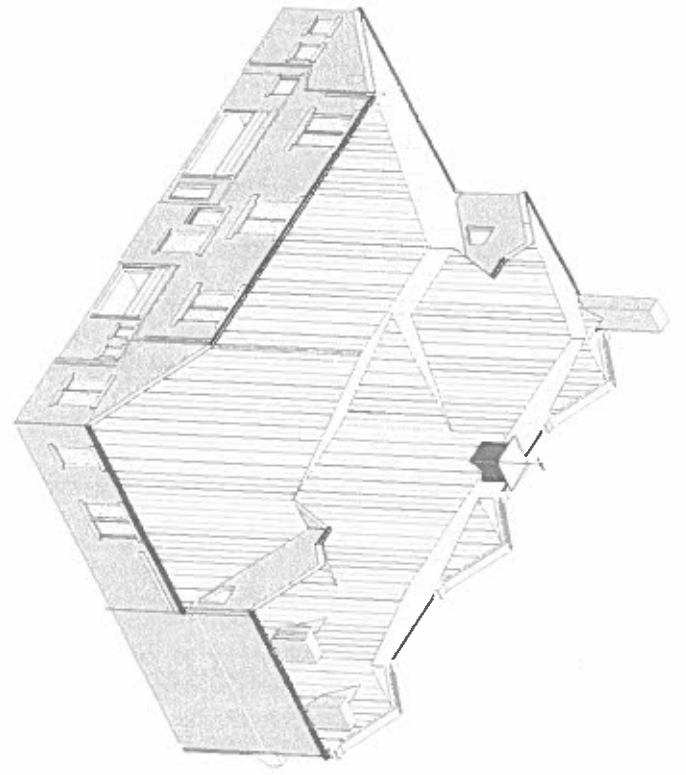

2 Neighbour Elevation
 1 : 100

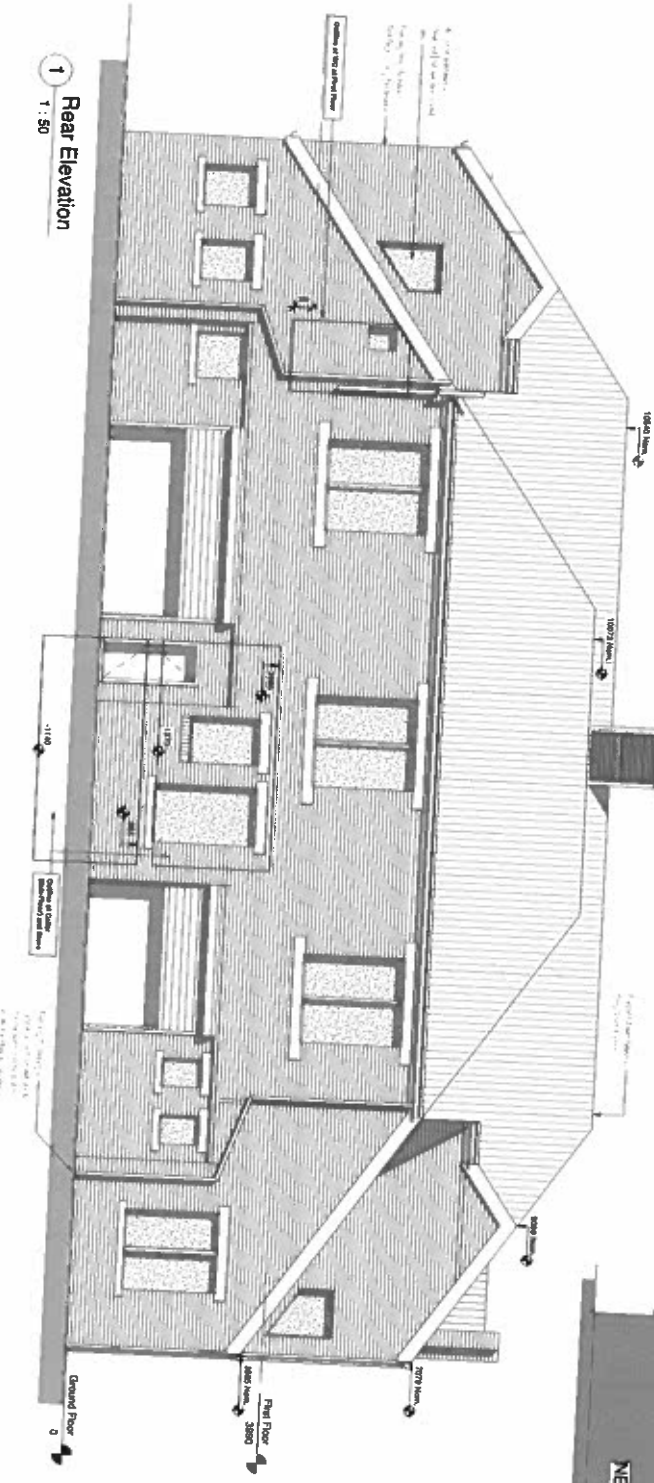

1 Rear Elevation
 1 : 50

Planwetch Design Ltd 15, Wellington Road, Bournemouth, Dorset, BH2 7JY			Telephone: 01202 681116 Fax: 01202 681117 Email: enquiries@planwetch.co.uk www.planwetch.co.uk		
