


228 PLESSY ROAD BUNTON

PROPOSED SIDE ELEVATION

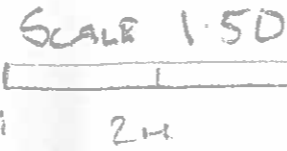

EXISTING ROOF PITCH

35°

75x50 ROOF SPARS, EXISTING

200x75 PURLINS

EXISTING SLATE ROOF

150x50 RAFTERS, SLATES TO MATCH, 35° PITCH
NEW GALVANIZED BOX LINING

NEW BRICKWORK
100x50 INSULATION INTERNAL WALL
WITH PLY FACE AND VAPOUR BARRIER

NEW 200x50
C16 JOISTS
22mm MORTAR
FLOORING

EXISTING FOUNDATIONS
800x400

9.960

200x100
BOX
SECTION
GAL
LINING

