
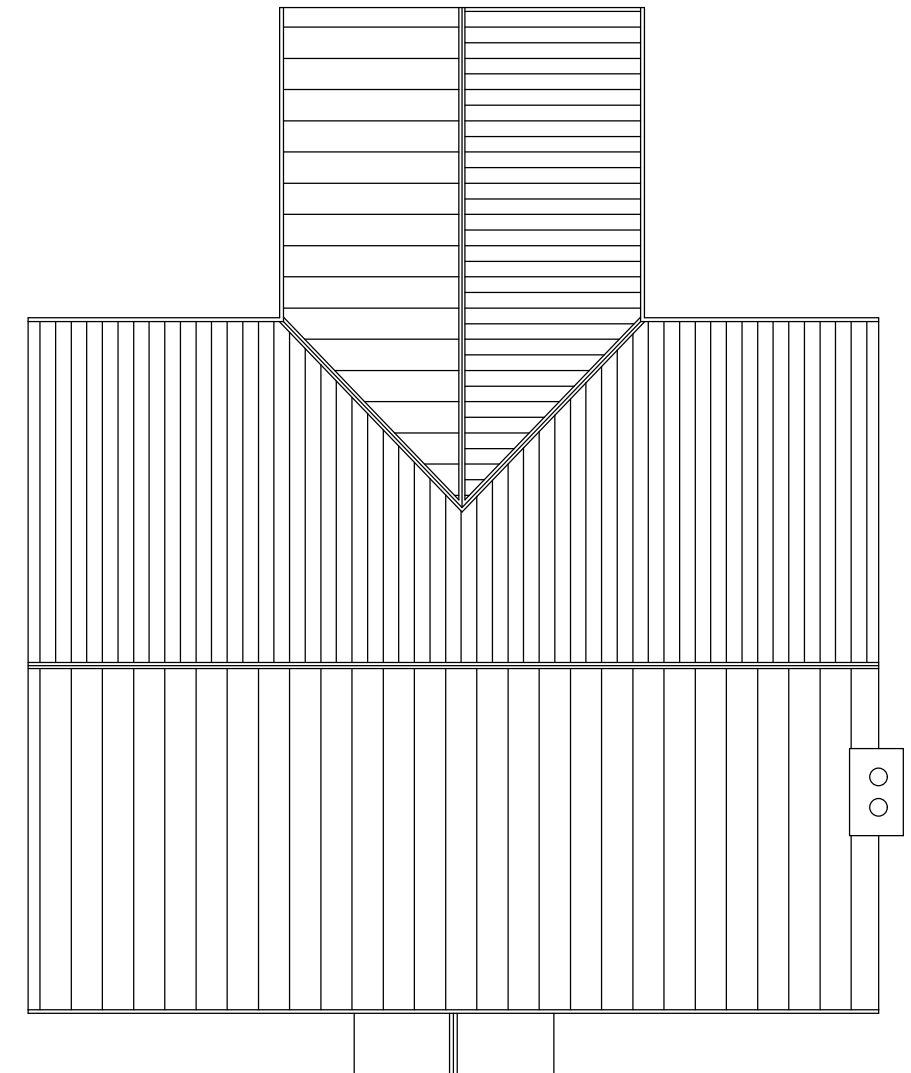
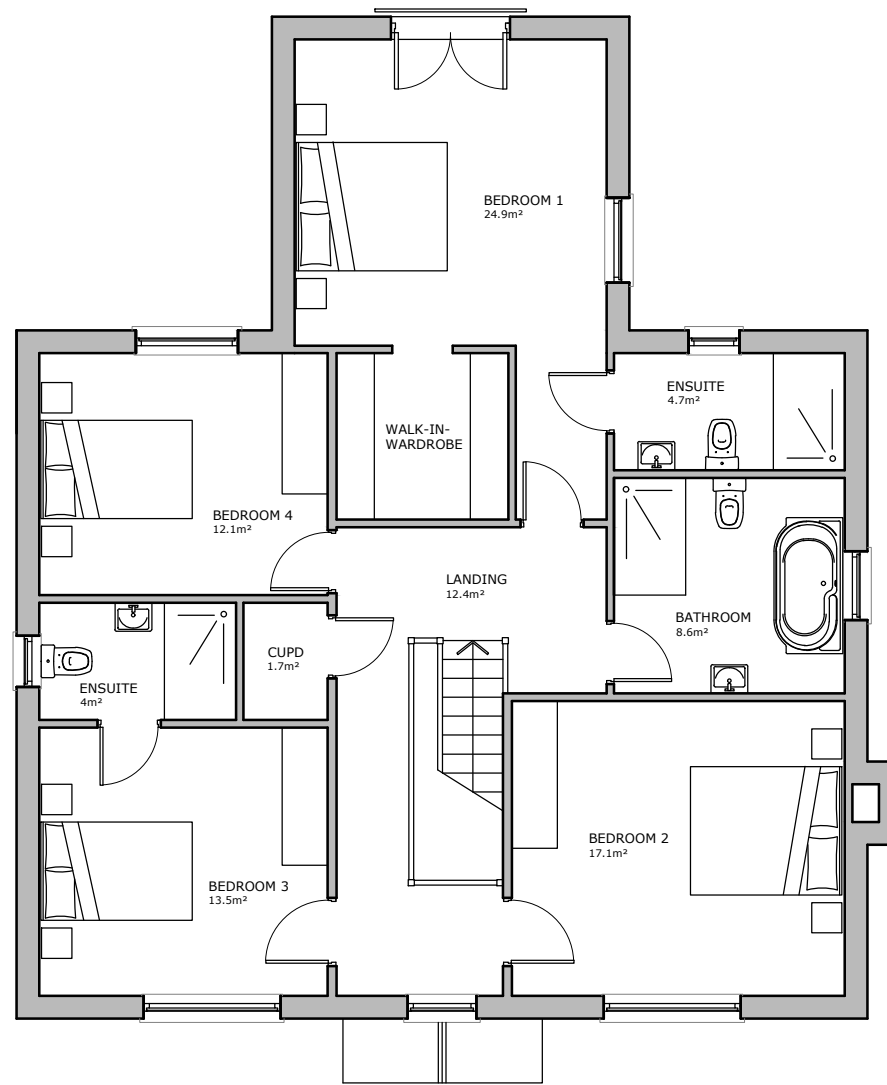


PROPOSED GIA: 157.7m<sup>2</sup>  
 (GROUND: 87.5m<sup>2</sup>)  
 (FIRST: 70.2m<sup>2</sup>)

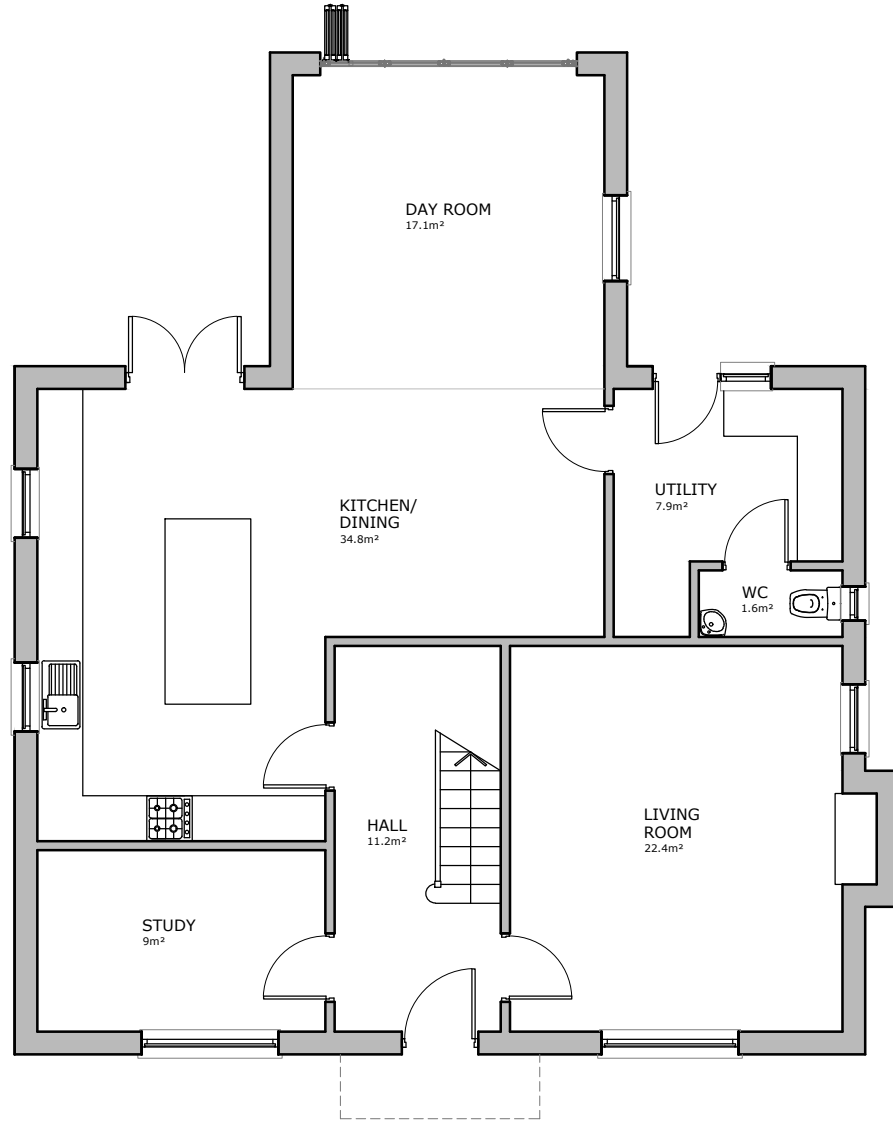

01 PROPOSED GROUND FLOOR PLAN  
 1:100

02 PROPOSED FIRST FLOOR PLAN  
 1:100

03 PROPOSED ROOF PLAN  
 1:100