


**General Notes**

This drawing has been prepared based on survey and other information supplied by others. All dimensions and labels are to be checked on-site by contractors, and inconsistencies are reported immediately to Plots and Plans Ltd prior to works being undertaken. This drawing is to be read in conjunction with all other relevant Plots and Plans Ltd drawings, specifications, schedules, and additional consultants information relating to the project or projects for which this drawing has been prepared. This drawing does not constitute compliance with the Party Wall Act 1996 responsibilities, including notification under the Act are to be checked separately and clarified before works commence. Contractors are to ensure that all works under the responsibility or the responsibility of their sub-contractors are constructed and manufactured to comply with all relevant national and local authority statutory requirements and in accordance with local building control and codes of practice. All proprietary products/systems shown on this drawing are to be installed in strict accordance with the manufacturer's suppliers recommendations and details. These proposals must be inspected against all existing deeds to the property, should this information not be provided to Plots and Plans Ltd, it is the client's responsibility to do so.

THIS DRAWING IS COPYRIGHTED AND MUST NOT BE REPRODUCED WITHOUT PLOTS AND PLANS LTD PERMISSION

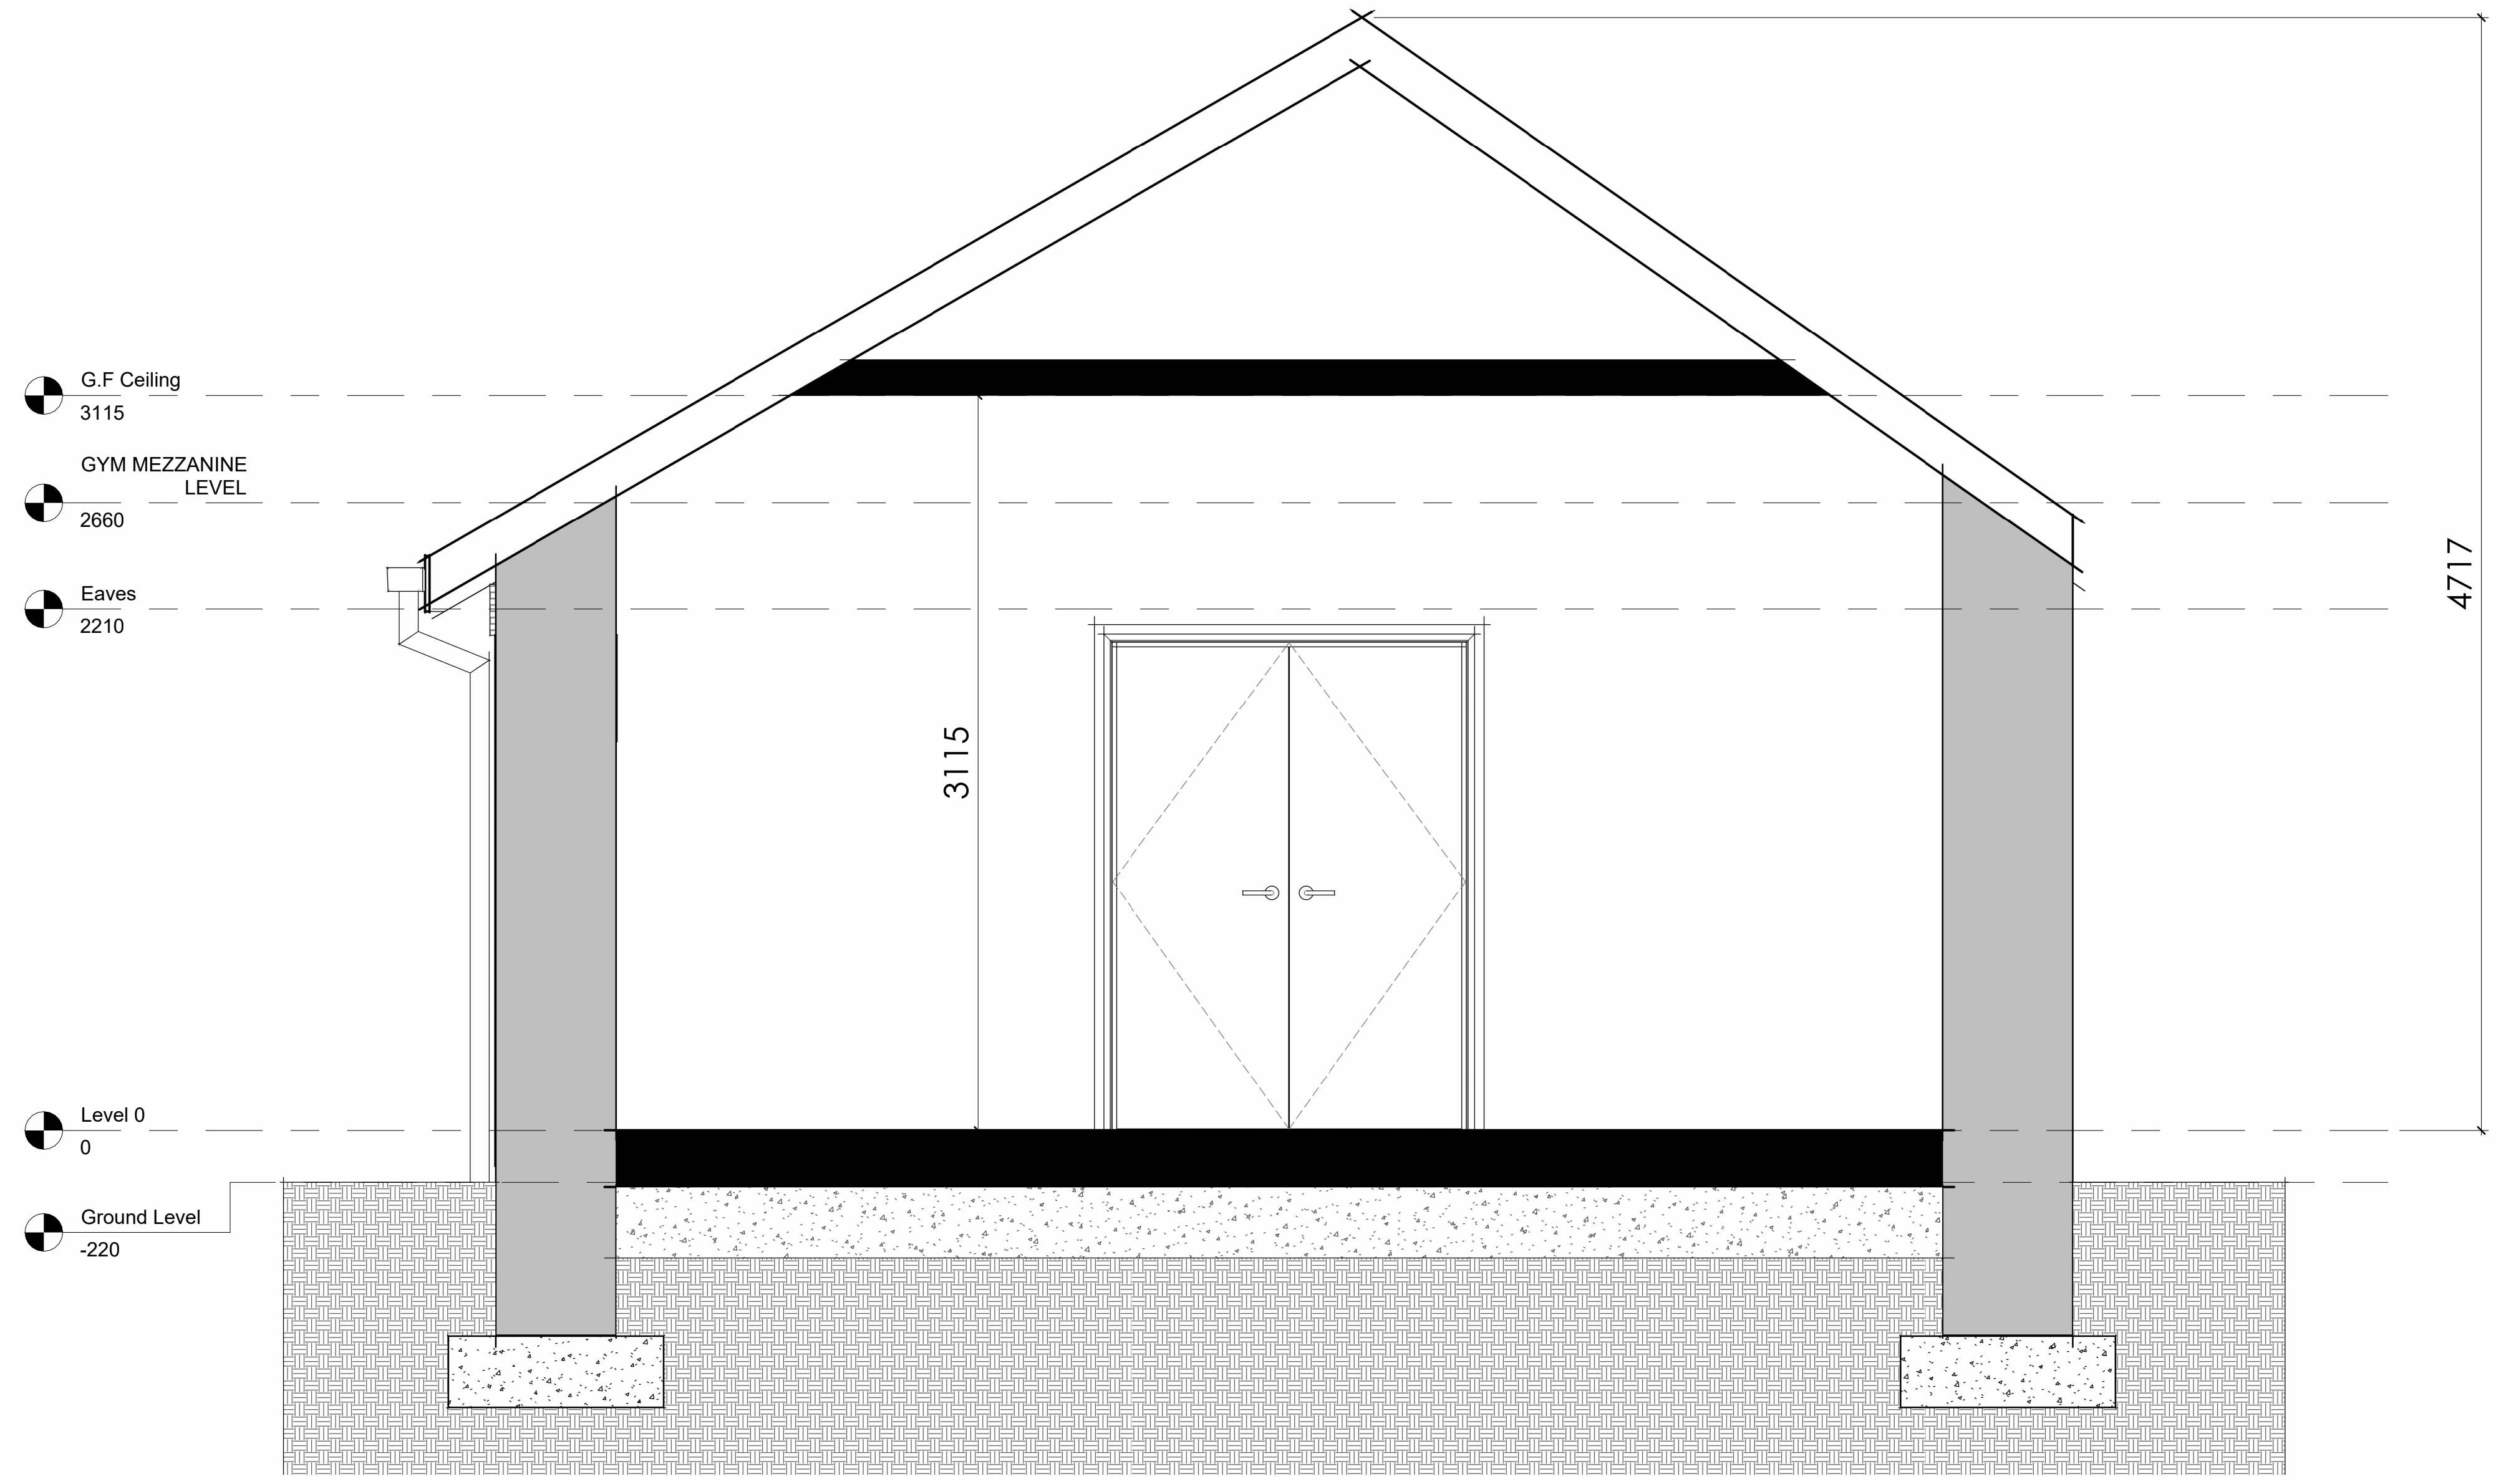

- G.F Ceiling  
3115
- GYM MEZZANINE LEVEL  
2660
- Eaves  
2210

- Level 0  
0
- Ground Level  
-220

**1** EXISTING SECTION THROUGH GYM  
1 : 20

REV	DESCRIPTION	BY	DATE
P1	PLANNING ISSUE	JB	14/09/2023



**Plots and Plans LTD**  
22 Beauchamp Avenue  
Midsomer Norton  
BA3 4FX  
Office: 01225 251991  
Mobile: 0781 771 4353  
jack@plotsandplansdesign.co.uk

CLIENT:	MR PAUL LEWIS
PROJECT STAGE STATUS:	DRAFT ISSUE

SITE: The Courtyard, Zion Hill, Oakhill, Radstock, England, BA3 5AW

TITLE: EXISTING SECTION THROUGH GYM

SCALE AT A1:	DATE:	DRAWN:	CHECKED:
1 : 20	07/09/2023	JB	PP
PROJECT NO:	DRAWING NO:	REVISION:	
23034	AP002	P1	

