


- Key
- 1. Slate Roof Tiles.
 - 2. Facing Bricks.
 - 3. White uPVC windows / doors.
 - 4. White uPVC rainwater goods.
 - 5. Black cast iron / uPVC rainwater goods.

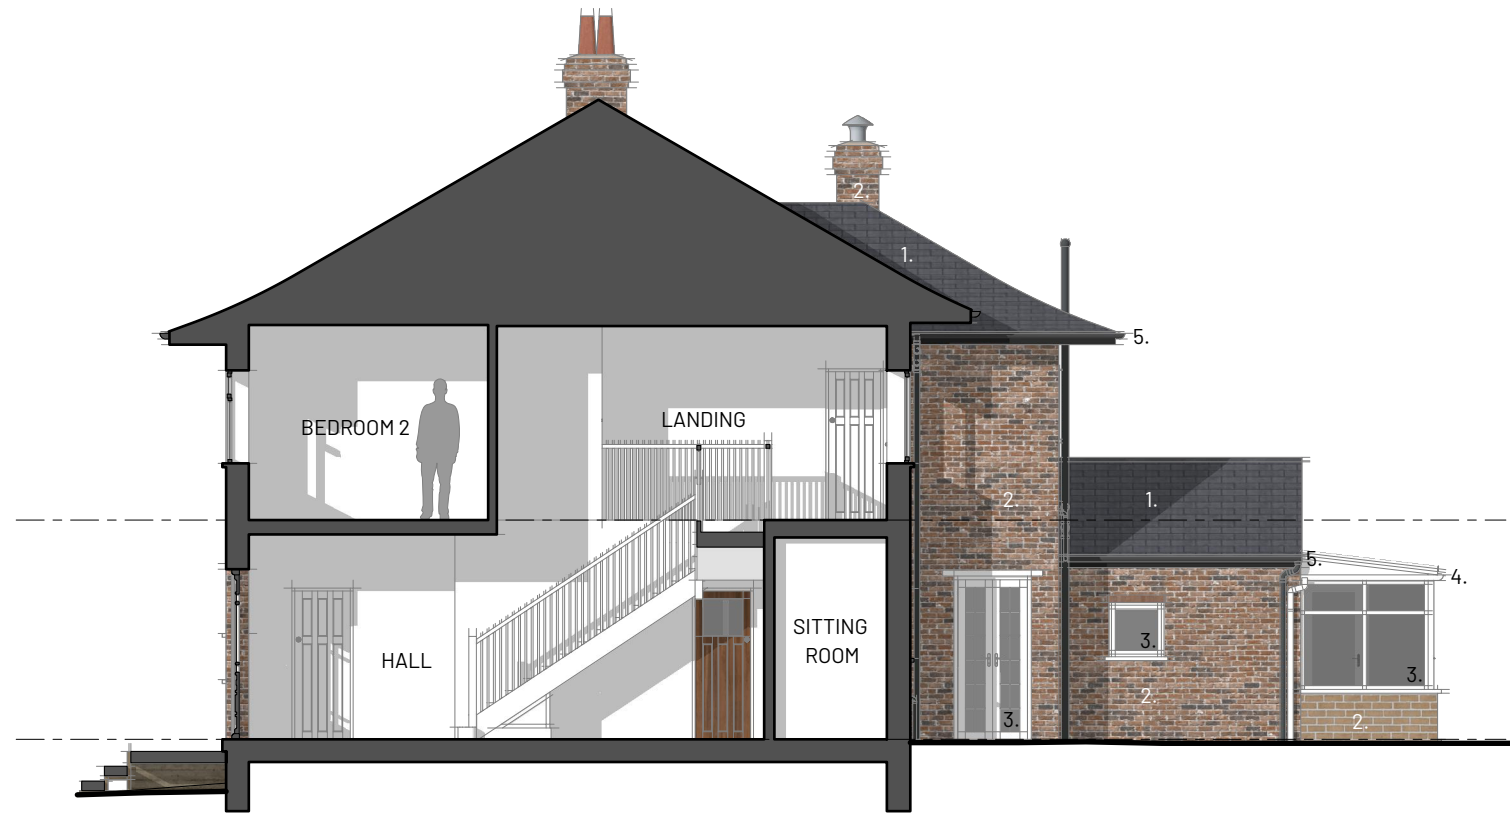

Section A:A



Section B:B

