



NORTH ELEVATION



SOUTH ELEVATION


Gross Internal Floor Area	Existing	Proposed
Ground Floor	137.1	163.7
First Floor	127.7	125.6
Total	264.8	289.3

KEY

	External wall light - Plan
	External wall light - Elevation

Key:

- ST - Stone
- BR - Brick
- PR - Painted render
- PB - Painted brick
- TB - Timber boarding
- PT - Plain clay tiles
- IPT - Interlocking Clay Tiles
- SS - Standing Seam Zinc
- FL - Felt roof covering
- CR - Corrugated roof covering
- RL - Rooflight
- HWC - Hot water cylinder
- SVP - Soil vent pipe
- B - Boiler
- RWP - Rainwater pipe
- OF - Oak Frame

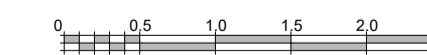

Dimensions must not be scaled from this drawing.
This drawing is copyright and must not be reproduced.

Revisions Rev G: 08.09.23 Revision for planning conditions

8 Hopton Castle, Craven Arms, SY7 0QF

Proposed Elevations

for

Mr & Mrs M Lynskey

Trevor Hewett RIBA

The Architecture Studio, 135 Corve Street, Ludlow SY8 2PG

Tel: 01584 877992 Email: info@trevorhewett.co.uk

www.trevorhewett.co.uk

Date: 09.11.21

Status: Feasibility

Scale: 1:50 @ A1

Dr. No: Lynk.1 201 G