


Side Elevation
EXISTING
South Facing
Dimensions in metres

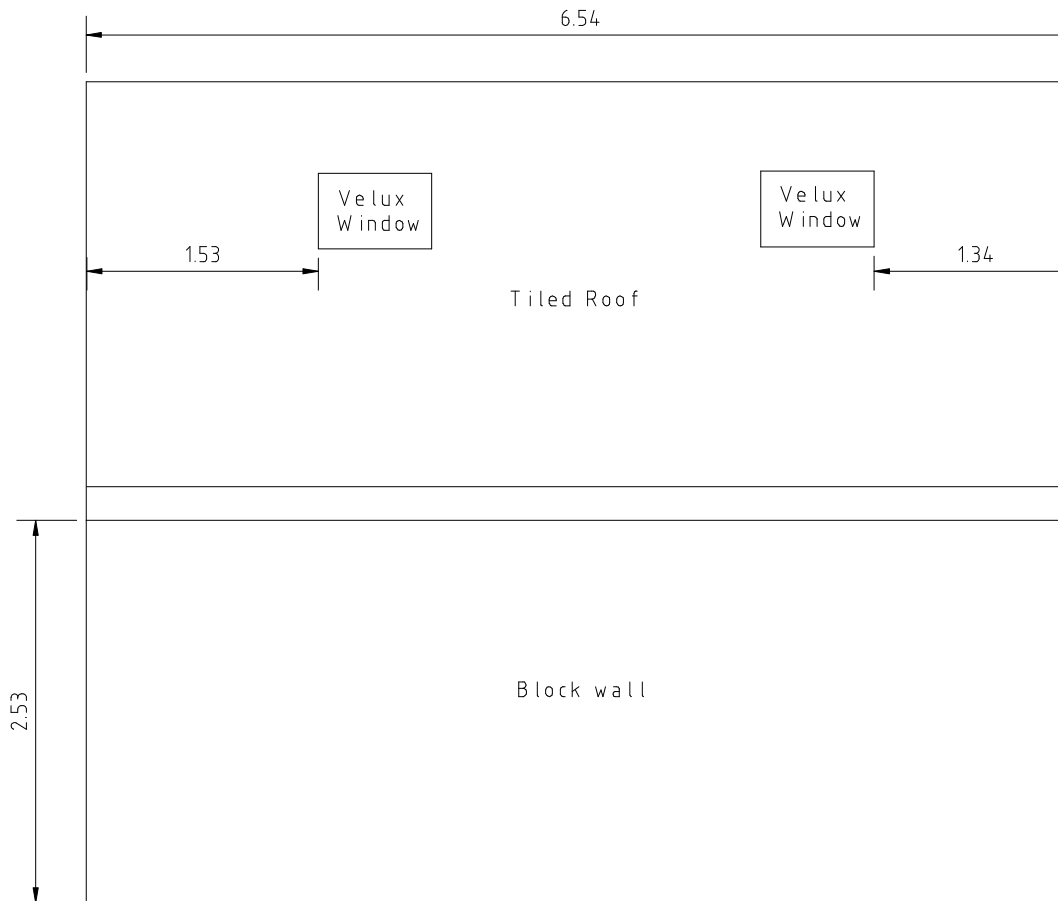

0.0 1.0 2.0 3.0
Scale 1:50