


Side Elevation
EXISTING
North Facing
Dimensions in metres

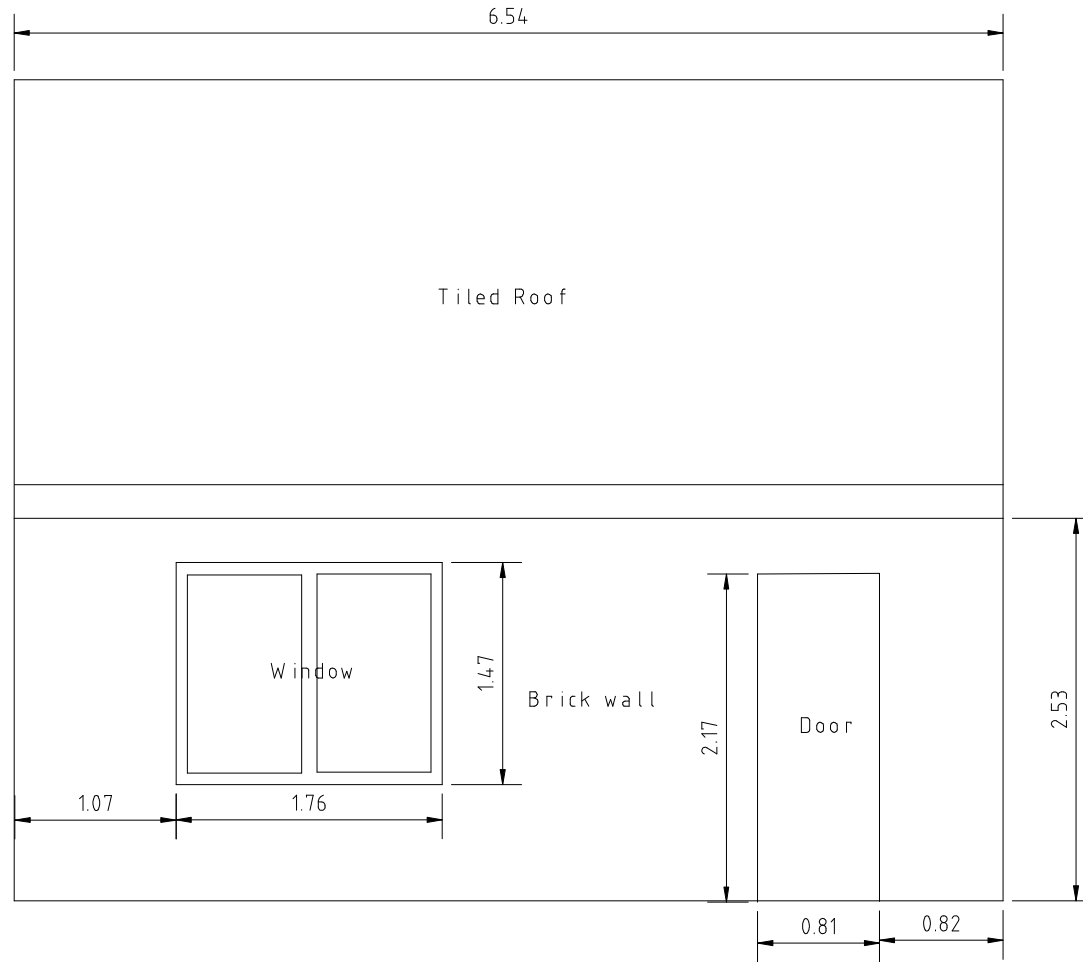

0.0 1.0 2.0 3.0

Scale 1:50