



EXISTING FLOOR PLAN 1:100

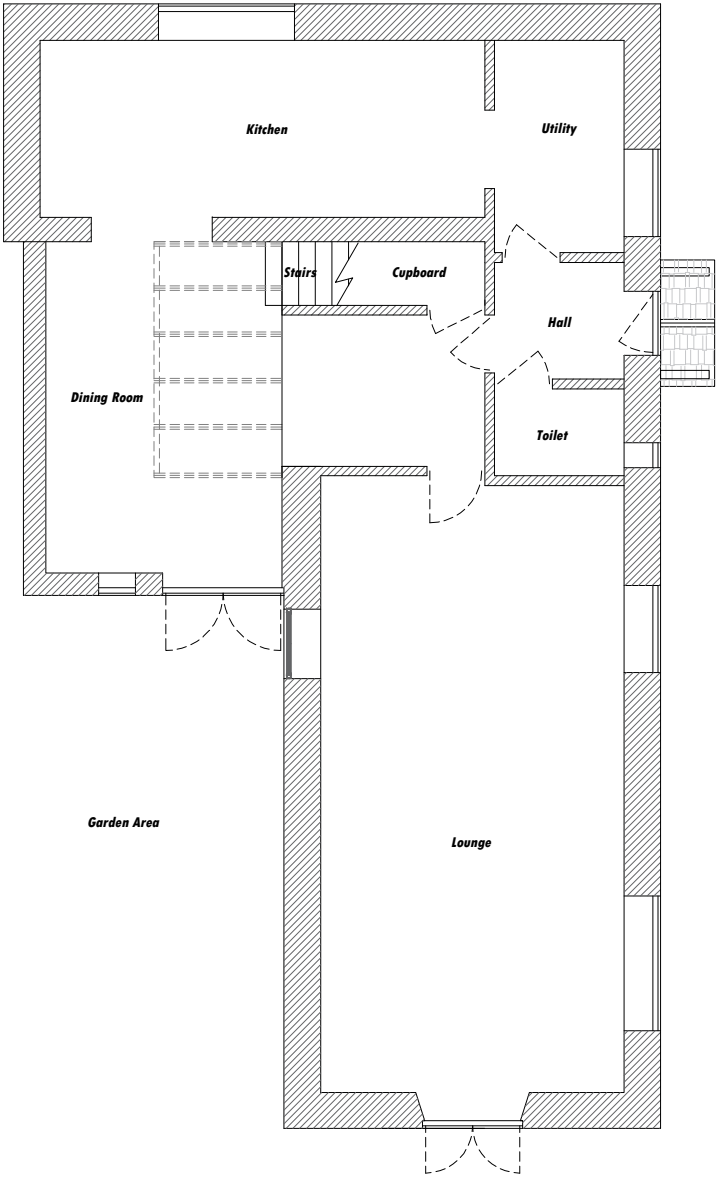

PROPOSED FLOOR PLAN 1:100

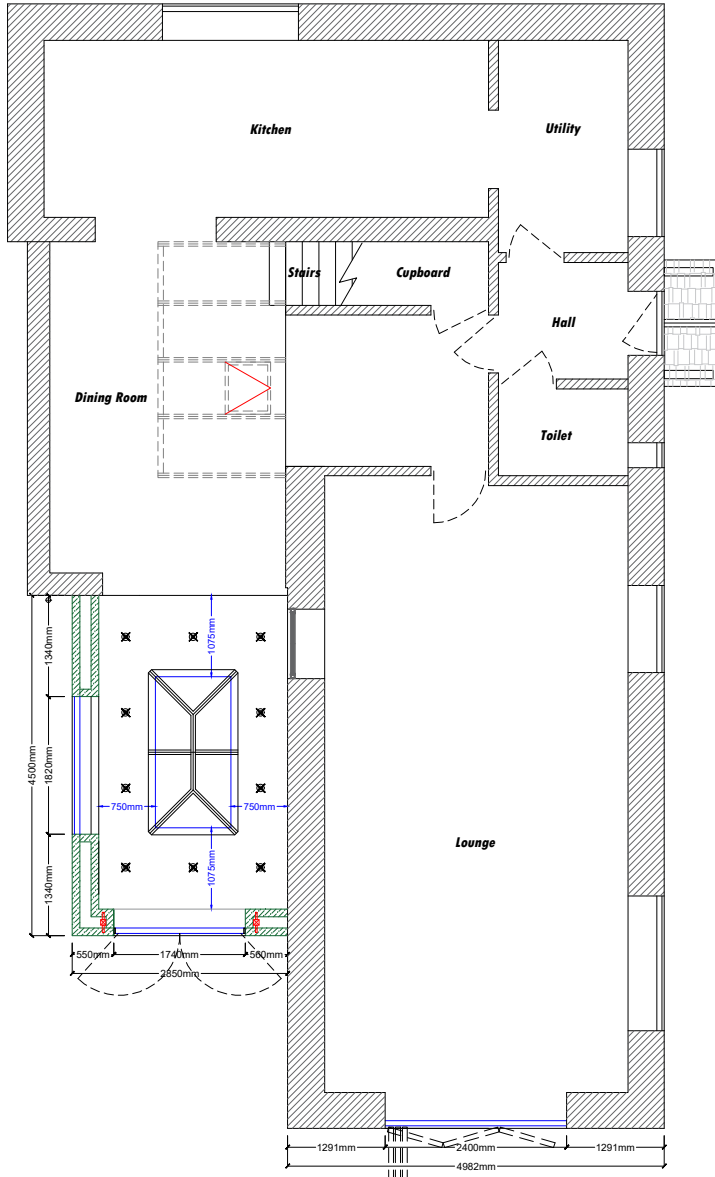

CONTRACT NO. FHI S.BURNSIDE

CLIENT & SITE ADDRESS
MR S. BURNSIDE
WITHY COTTAGE GEESTON ROAD
KETTON
STAMFORD
PE9 3RH
07740 301869



STATION ROAD IND ESTATE
LENWADE
NORFOLK
NR9 5LY
NORWICH 01603 872707
NORWICH 01603 872502
E: craigmarjoram@firsthomeimprovements.co.uk
www.firsthomeimprovements.co.uk

DATE : AUGUST 20TH 2023
DRAWN : C.M A3 PAPER

DRAWING TITLE :
PROPOSED:
EXTENSION

ALL EXISTING SITE LEVELS ARE TO
REMAIN AS PER EXISTING.

DRAWING TITLE :
EXISTING AND
PROPOSED FLOOR PLAN
1:100

DRAWING NO. FHI PE9 3RH/003
ALL ELEVATIONS ARE VIEWED
FROM OUTSIDE