

PROPOSED REPLACEMENT WINDOWS & DOORS TO EXISTING PROPERTY.
 NEW FRONT DOOR, NEW TOILET WINDOW & NEW BI-FOLD TO REAR OF
 PROPERTY. ALL OTHER WINDOWS TO REMAIN AS PER EXISTING

CONTRACT NO. FHI S.BURNSIDE

MR S. BURNSIDE
 WITHY COTTAGE GEESTON ROAD
 KETTON
 STAMFORD
 PE9 3RH
 07740 301869



STATION ROAD IND ESTATE
 LENWADE
 NORFOLK
 NR9 5LY
 NORWICH 01603 872707
 NORWICH 01603 872502
 E: craigmarjoram@firsthomeimprovements.co.uk
 www.firsthomeimprovements.co.uk

DATE : AUGUST 20TH 2023

DRAWN : C.M A3 PAPER

DRAWING TITLE :
 PROPOSED:
 EXTENSION

AMENDED 29.08.2023


DRAWING TITLE :
 PROPOSED ELEVATIONS
 SCALED 1:100

ALL EXISTING SITE LEVELS ARE TO
 REMAIN AS PER EXISTING.


DRAWING NO.
 FHI PE9 3RH/002

ALL ELEVATIONS ARE VIEWED
 FROM OUTSIDE


PROPOSED REAR ELEVATION 1:100

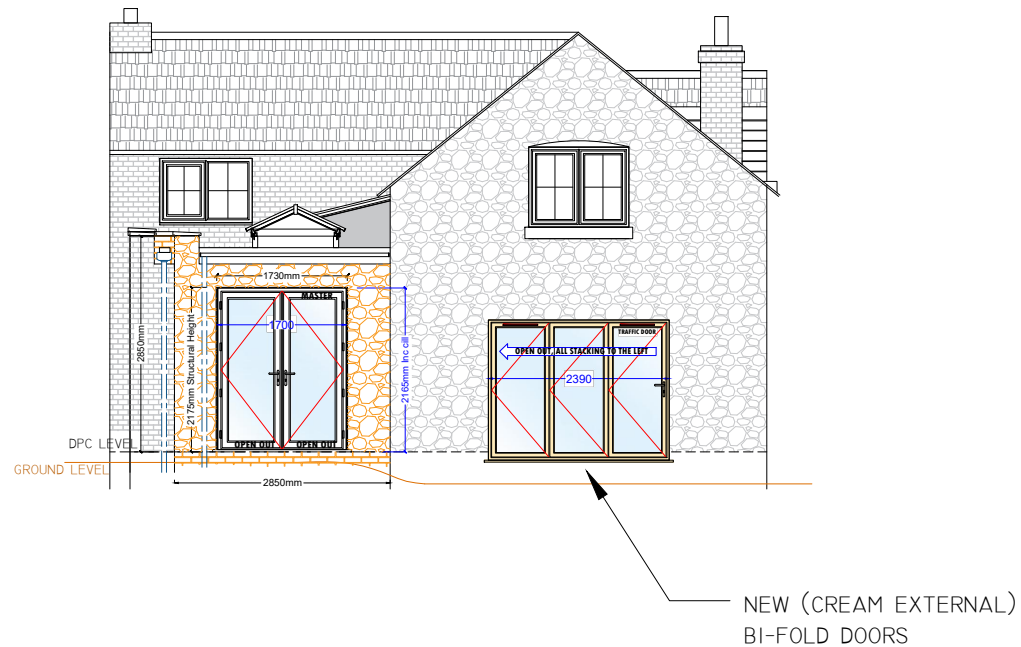


PROPOSED SIDE ELEVATION 1:100

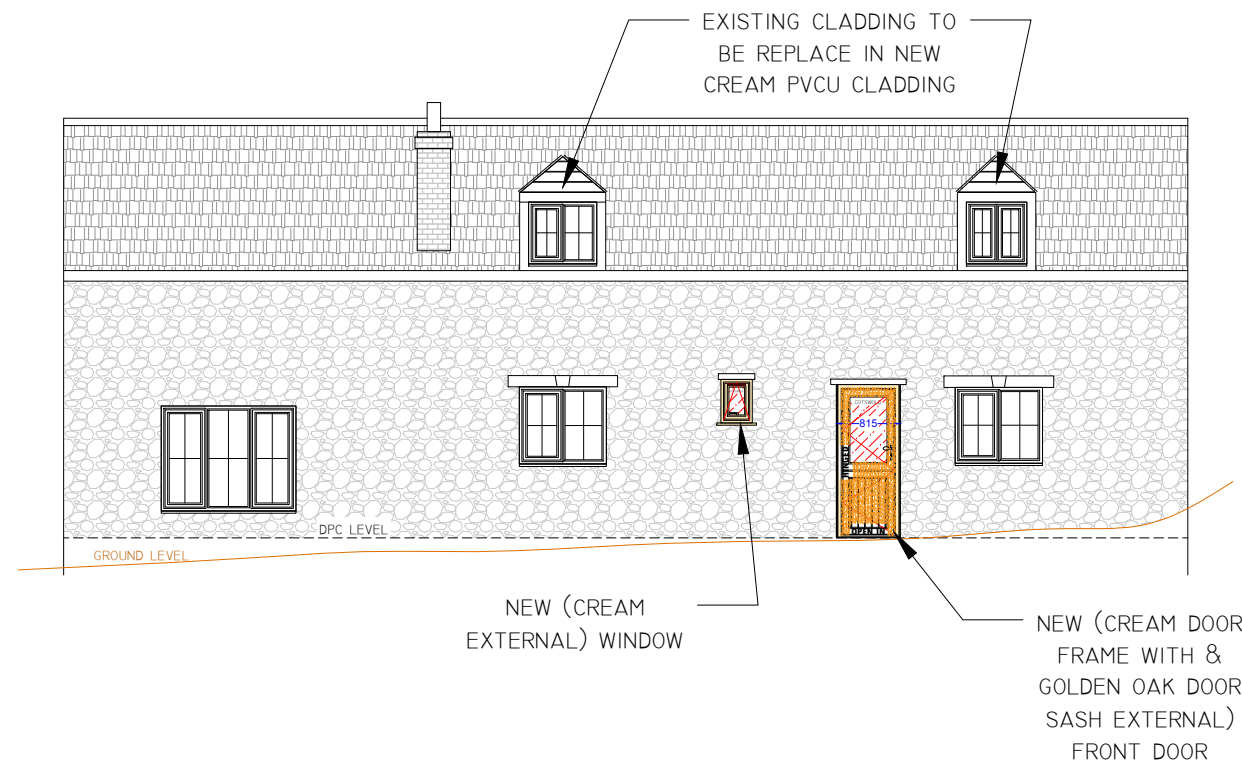

PROPOSED FRONT ELEVATION 1:100

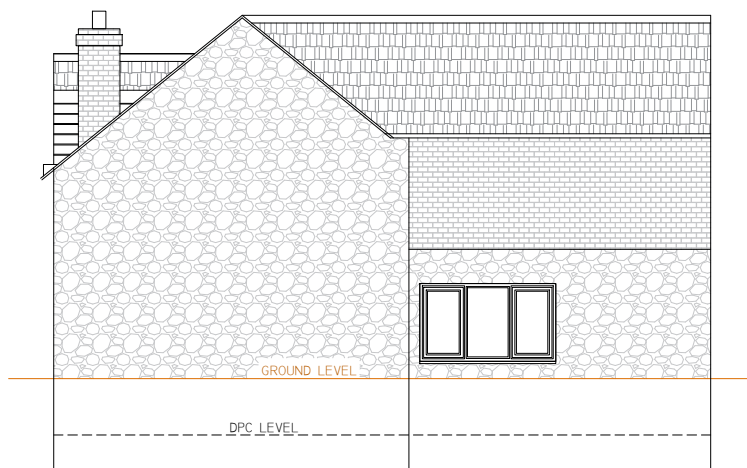

PROPOSED SIDE ELEVATION 1:100

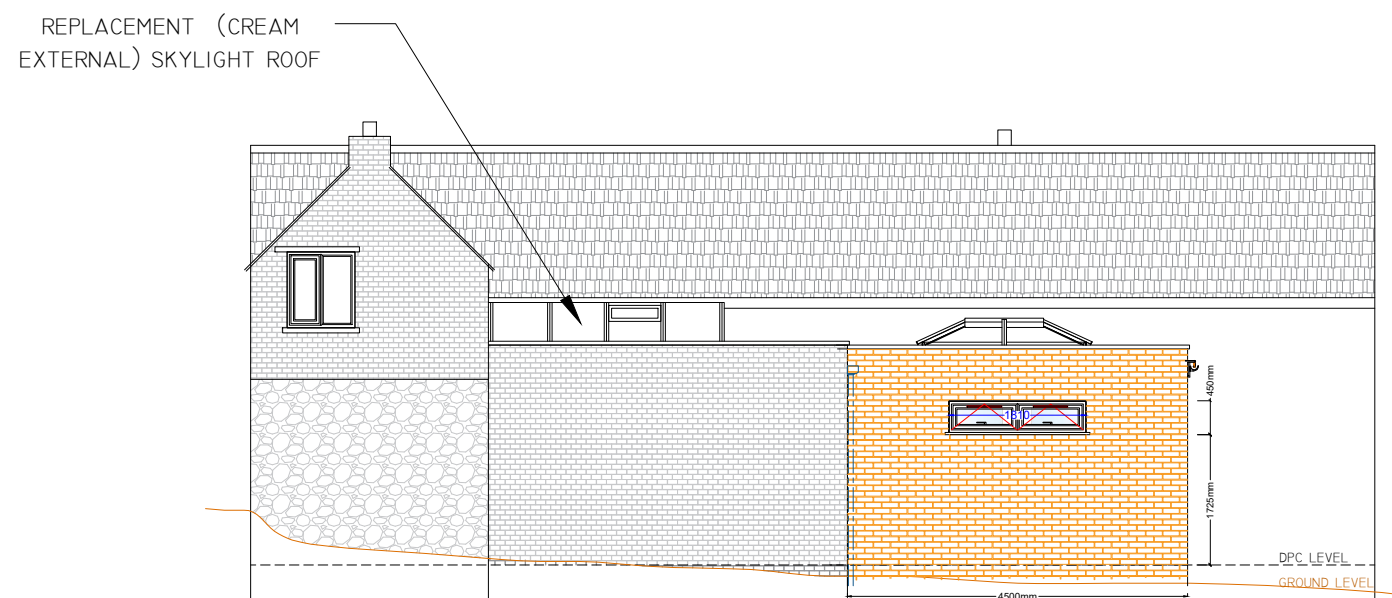

EXTENSION NOT VISIBLE FROM
 FRONT ELEVATION 1:100

