
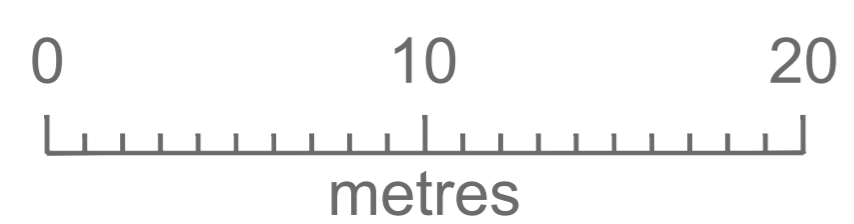



INGBRIDGE LANE

nursery

Chalk Farm

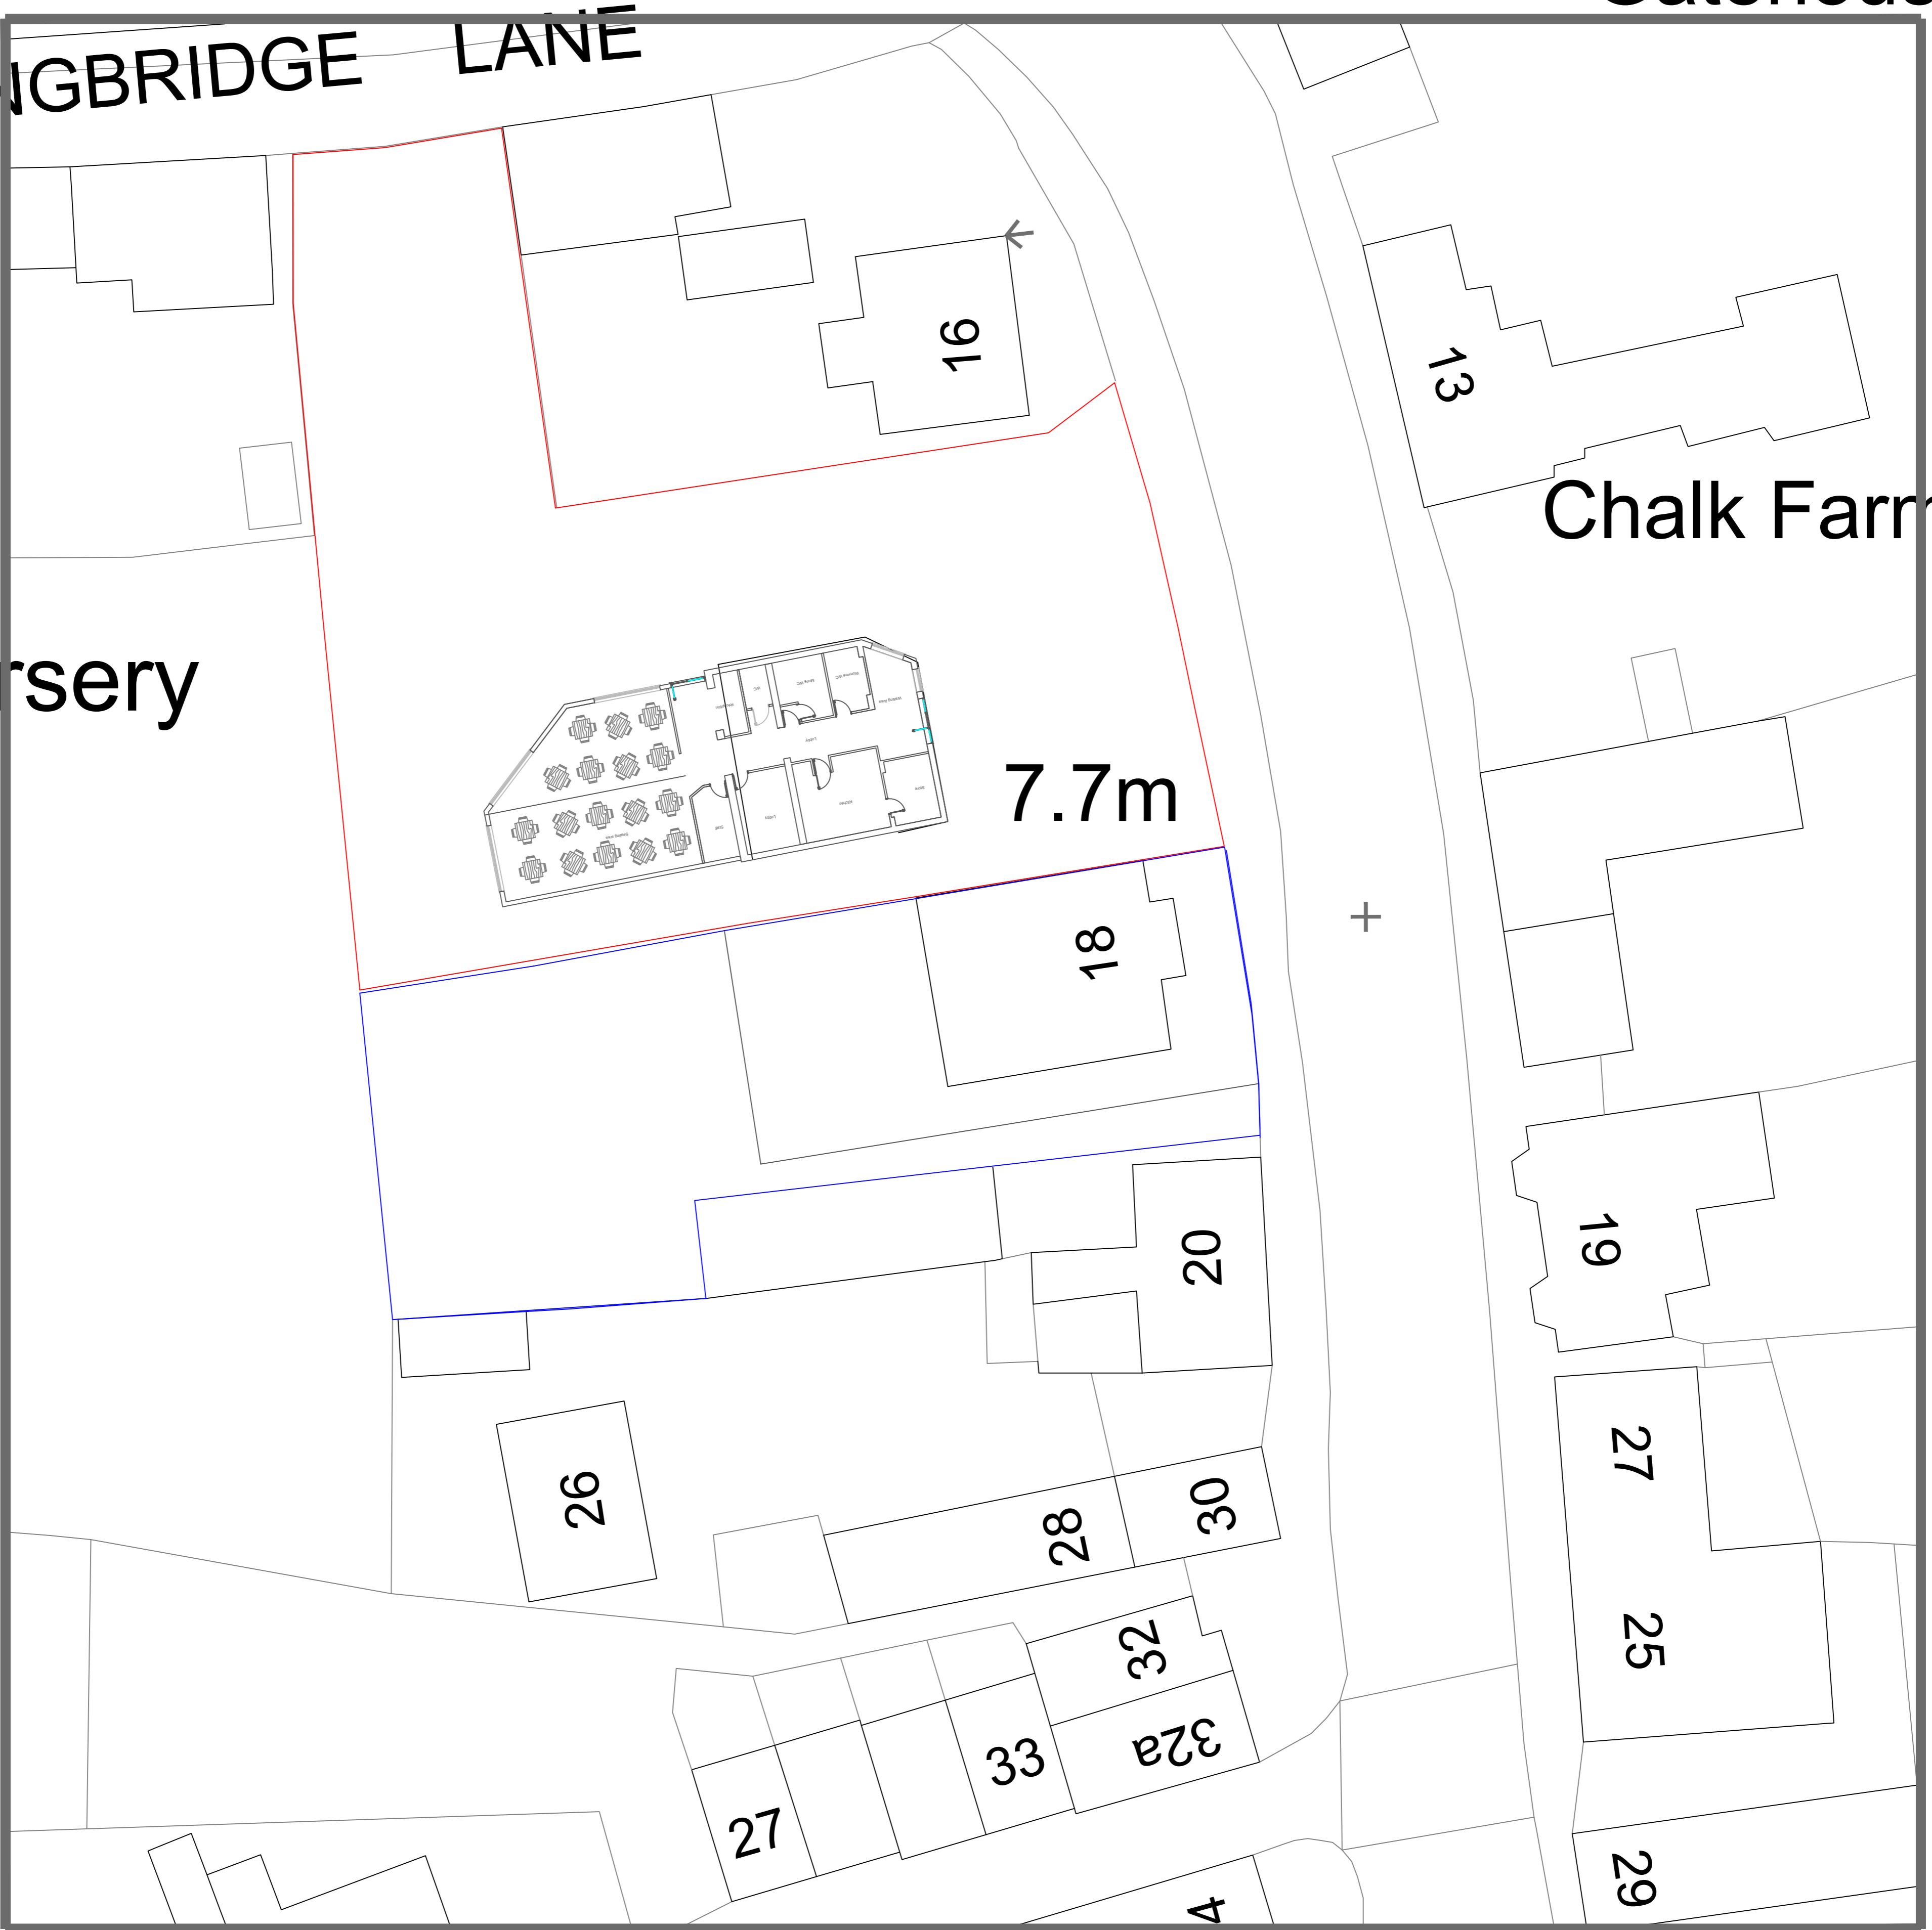

© Crown copyright 2023 Ordnance Survey 100053143

		<small>These drawings are for DESIGN purposes only, 2TDB are not liable for unforeseen problems in build. Please DO NOT Scale this drawing, dimensions must be checked on site before building works commence & any discrepancies reported.</small>	
Bill Kane 07971926112			
1-200 Existing Approved Block Plan			
18 High Street Lakenheath IP279JS			
B J Rutterford and Partners			
No:	Revision:	Date:	Date:
			13-7-2023
			Scale: 1-200
			Drawn By: WK
			Drawing No: 024E/200
			Paper Size: A1