

opening formed (wall coloured orange to be removed)

patio extended

up

up

SVP

shower gully

1300 mm




2495 mm
4417 mm

3050 mm

to exg drains

NB All timberwork at this end of the house is modern but in keeping with historic structure

• pump chamber

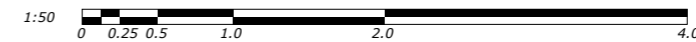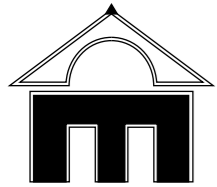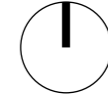

REVISIONS	Ref.	Date	Descr.
	Issue	04/09/23	First issue
	A		
	B		
	C		
	D		

A3
paper size

DRAWING
Drawing
Scales
Proposed Ground Floor
Plan
1/50

Elm Cottage
Alterations

PROJECT
Location
Project