



4A

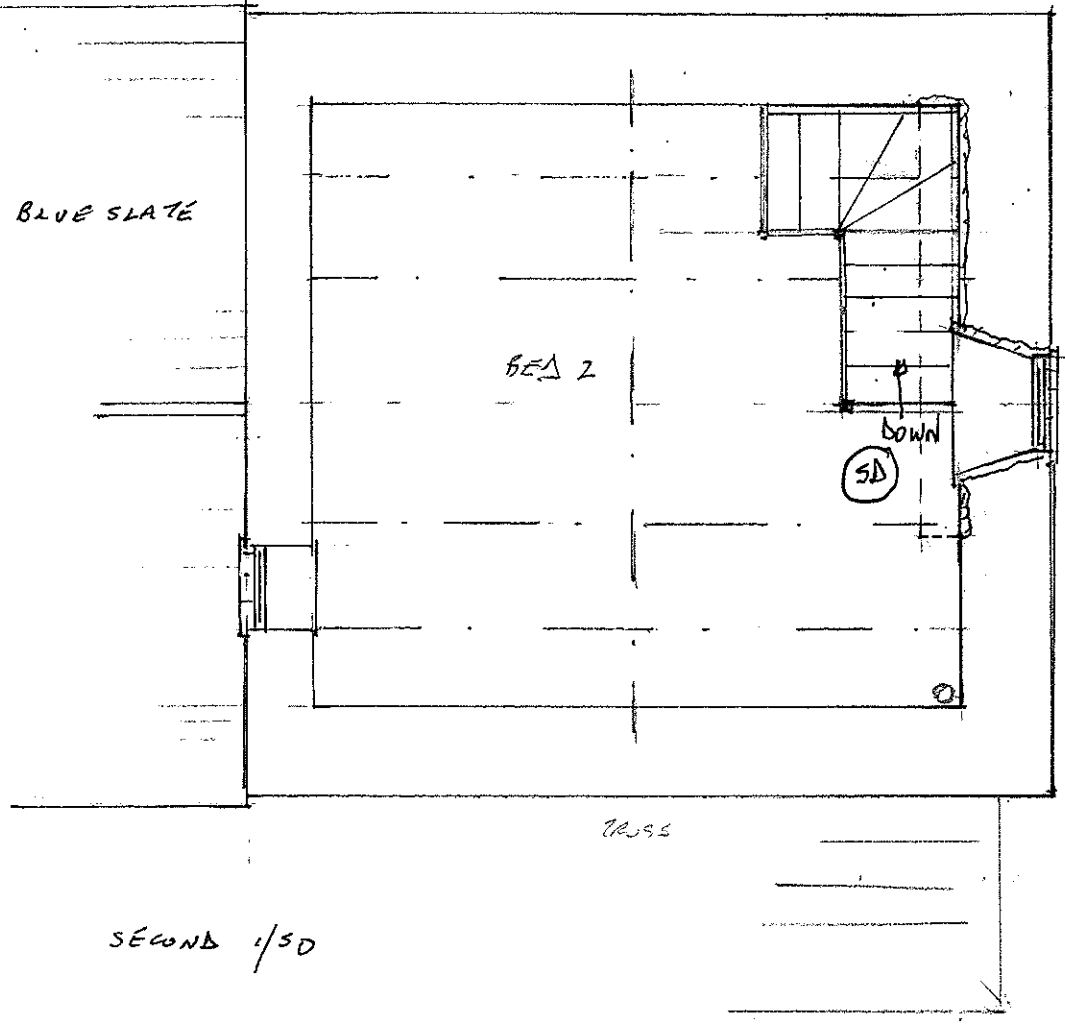

SECOND /SD

4A

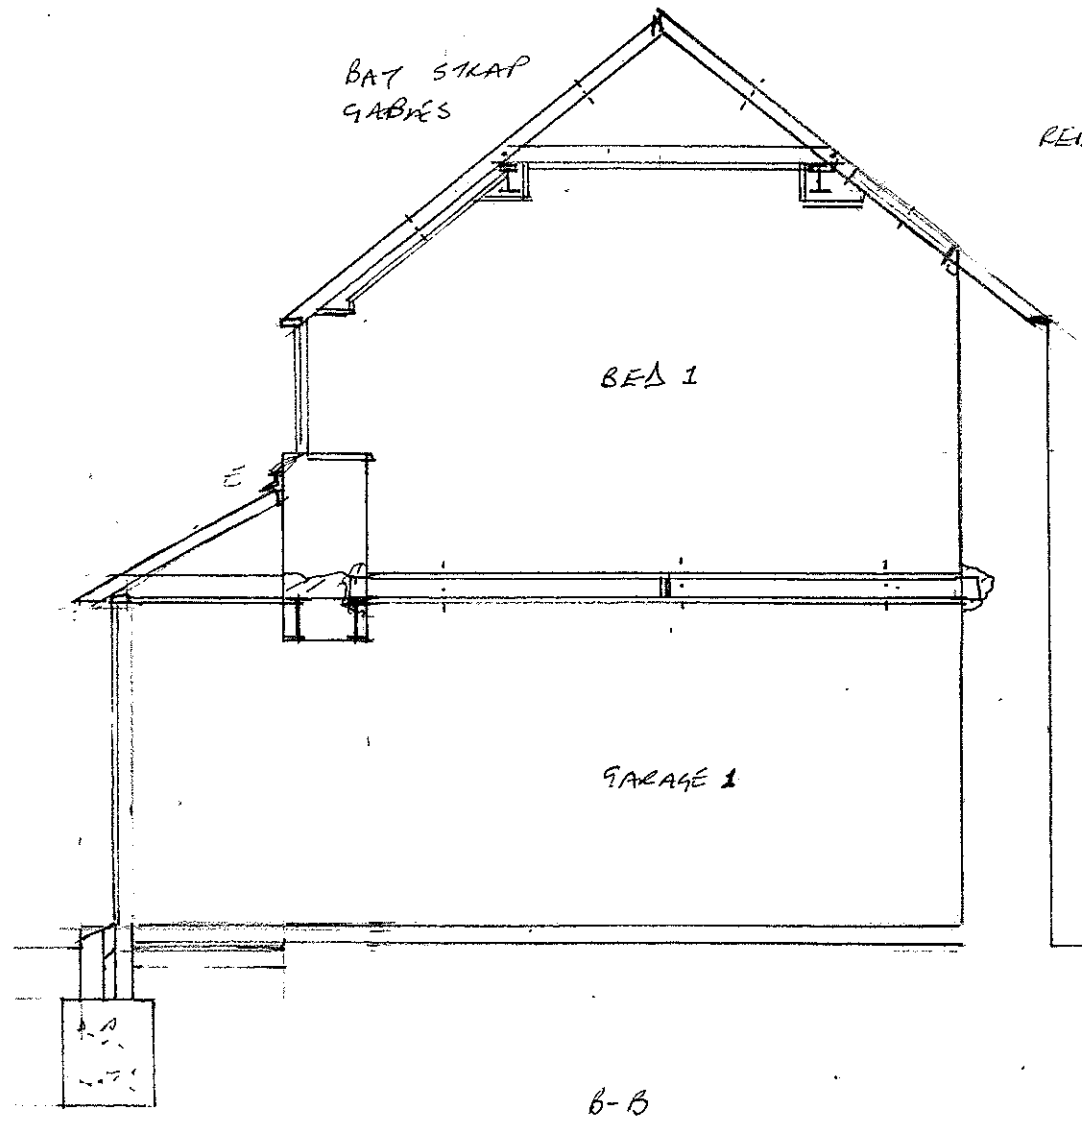

B-B

REPLACE PURLINS

RAISE FLOOR
 APPROX 150MM
 44x195 C16 @ 400c/cls
 TIE TO EXISTING WALLS
 AS S/E INSTRUCTIONS

