


Overall Length = 2430mm
 Overall Height = 1200mm



2no Central Fixed Sashes
 2no Flush Casement Sashes

Leaded Glazing.


Sapele Hardwood with
 Sprayed Finish.

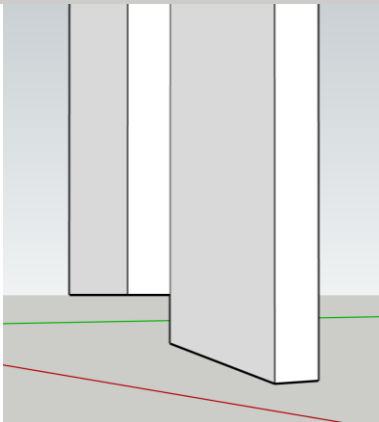


Mullion Cross Section. Will have Capillary groove to prevent water ingress.

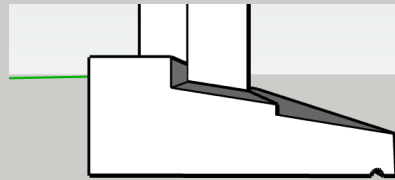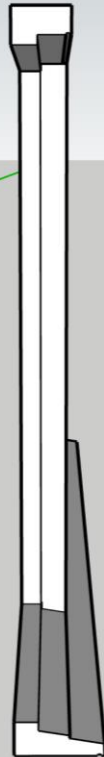

Frame Cill with 9 Degree bevel and capillary groove

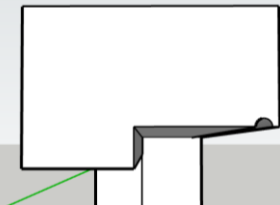

Frame Head With Capillary groove

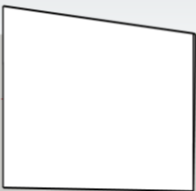

9 Degree Glazing Bead