


DO NOT SCALE

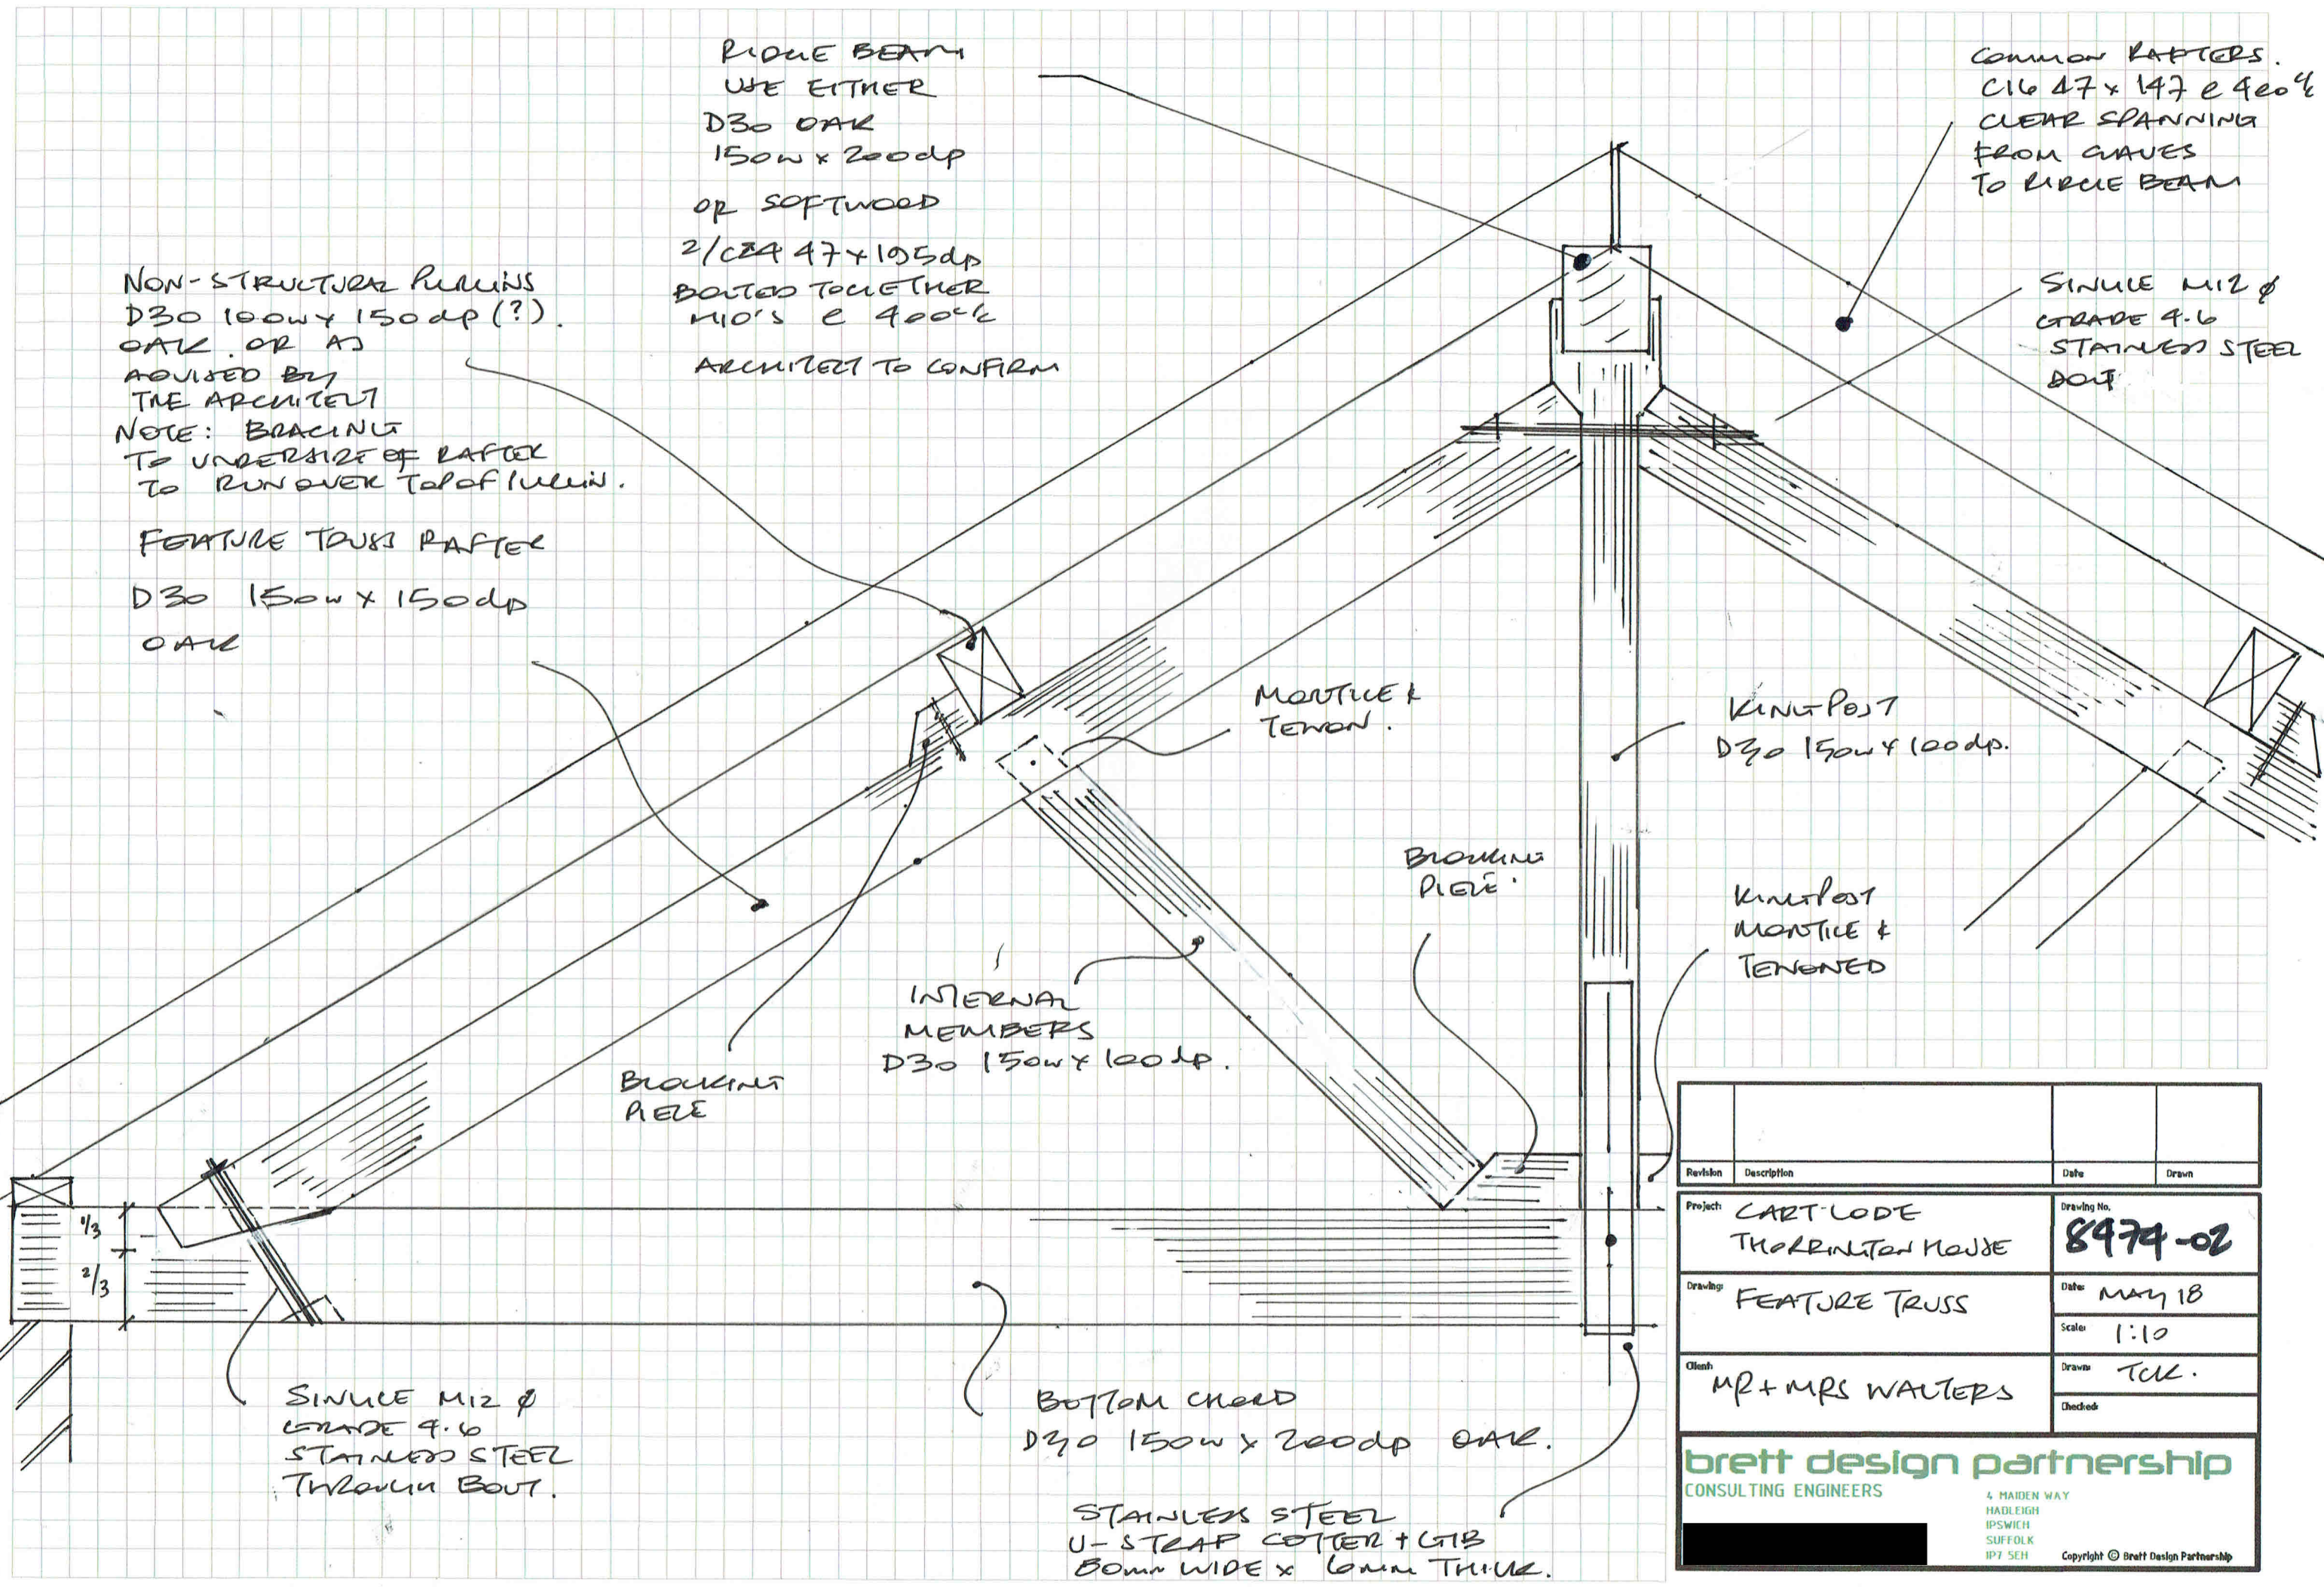

RIIDGE BEAM
WE EITHER
D30 OAK
150w x 200dp
OR SOFTWOOD
2/C24 47 x 195dp
BOLTED TOGETHER
M10'S @ 400c/c
ARCHITECT TO CONFIRM

COMMON RAFTERS.
C16 47 x 147 @ 400c/c
CLEAR SPANNING
FROM GAVES
TO RIDGE BEAM

NON-STRUCTURAL RAILINGS
D30 100w x 150dp (?)
OAK OR AS
ADVISED BY
THE ARCHITECT
NOTE: BRACING
TO UNDERSIDE OF RAFTER
TO RUN OVER TOP OF RAILING.

FEATURE TRUSS RAFTER
D30 150w x 150dp
OAK

SINCE M12 Ø
GRADE 4.6
STAINLESS STEEL
BOLT

MORTICE &
TENON.

KING POST
D30 150w x 100dp.

BRACING
PIECE

KINGPOST
MORTICE &
TENONED

INTERNAL
MEMBERS
D30 150w x 100dp.

BRACING
PIECE

1/3
2/3

SINCE M12 Ø
GRADE 4.6
STAINLESS STEEL
THROUGH BOLT.

BOTTOM CHORD
D30 150w x 200dp OAK.

STAINLESS STEEL
U-STRAF COTTER + GIB
50mm WIDE x 6mm THICK.

Revision	Description	Date	Drawn

Project	CART LODGE THORNTON HOUSE	Drawing No.	8474-02
Drawing	FEATURE TRUSS	Date	MAY 18
Client	MR + MRS WALTERS	Scale	1:10
		Drawn	TUK.
		Checked	

brett design partnership
CONSULTING ENGINEERS

4 MAIDEN WAY
HADEIGH
IPSWICH
SUFFOLK
IP7 5EH

Copyright © Brett Design Partnership