

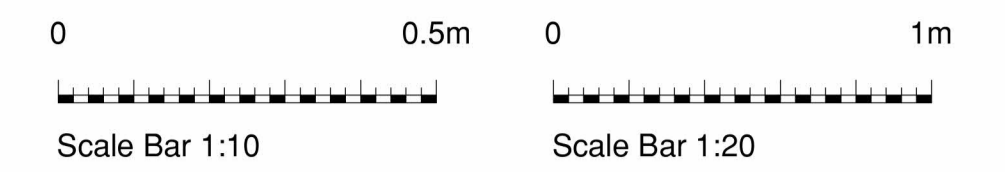



**Scale Bar Legend**

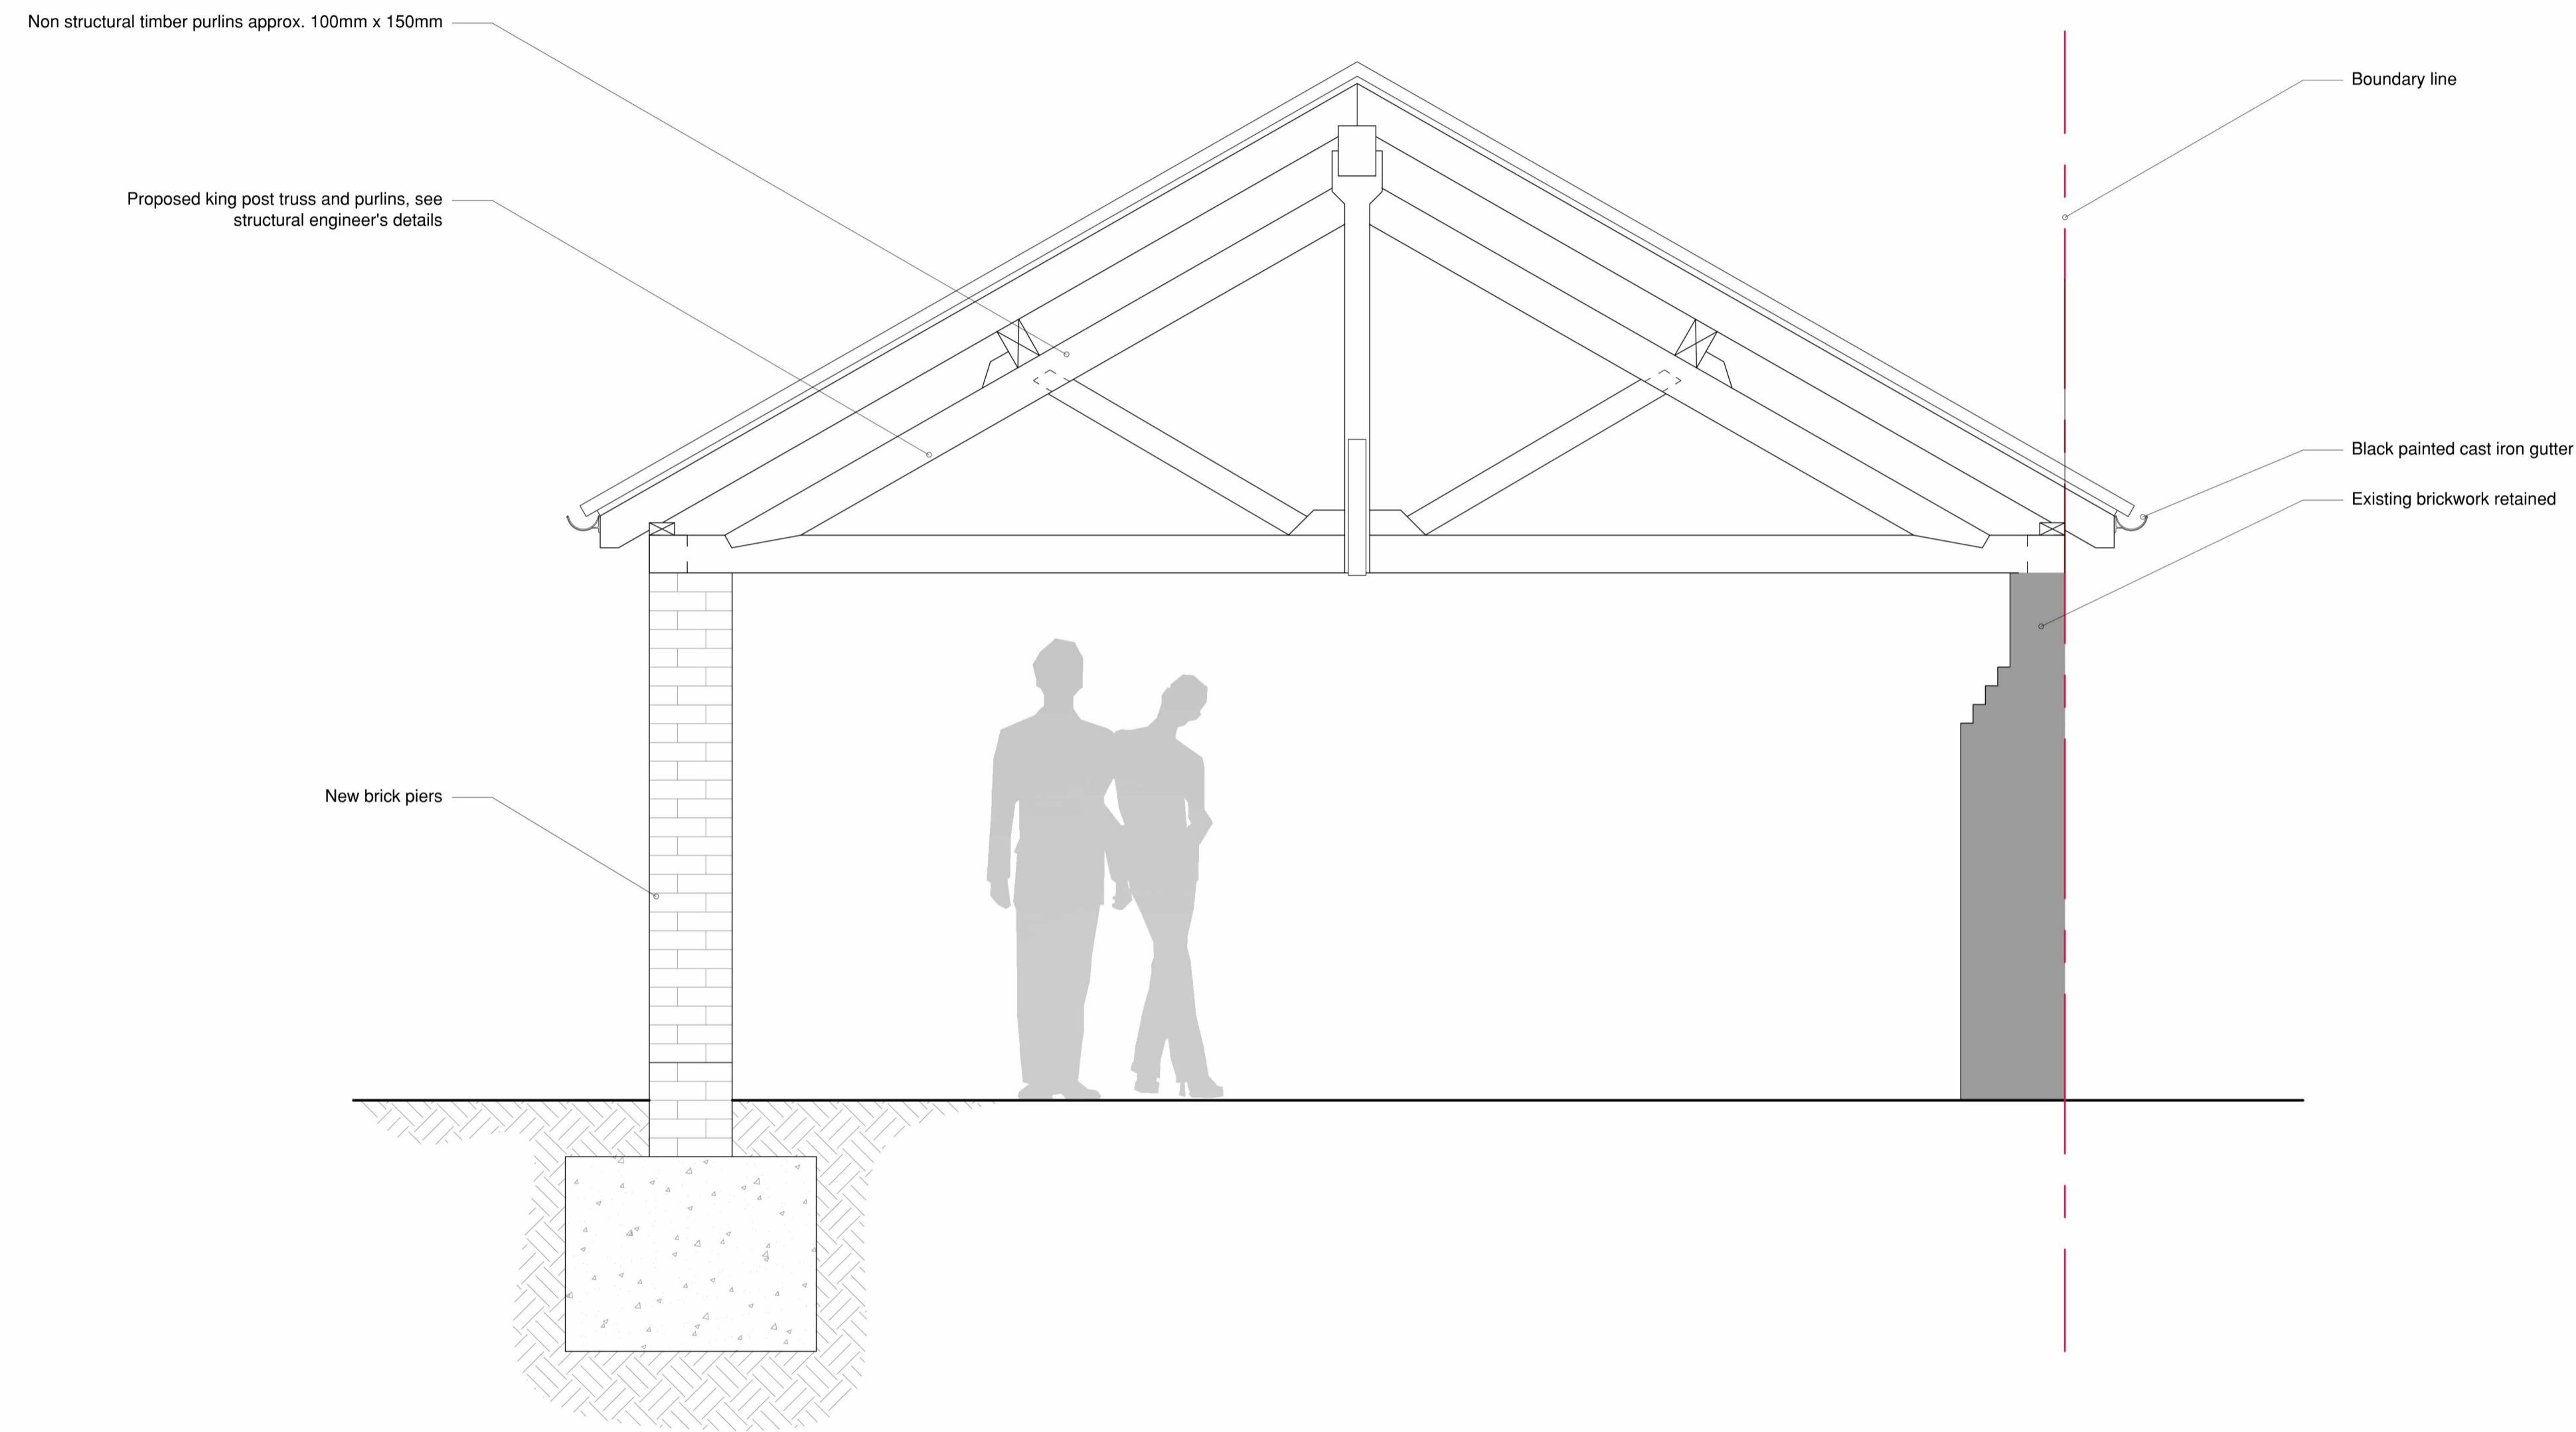

**Hatching Legend**

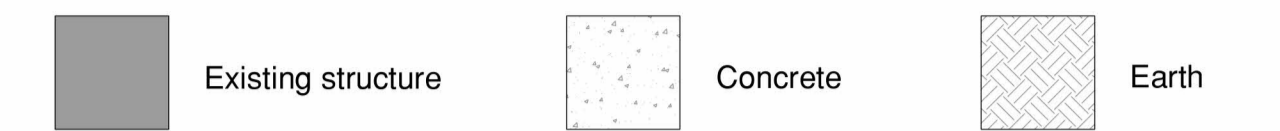

**Section A-A**  
Scale 1:100

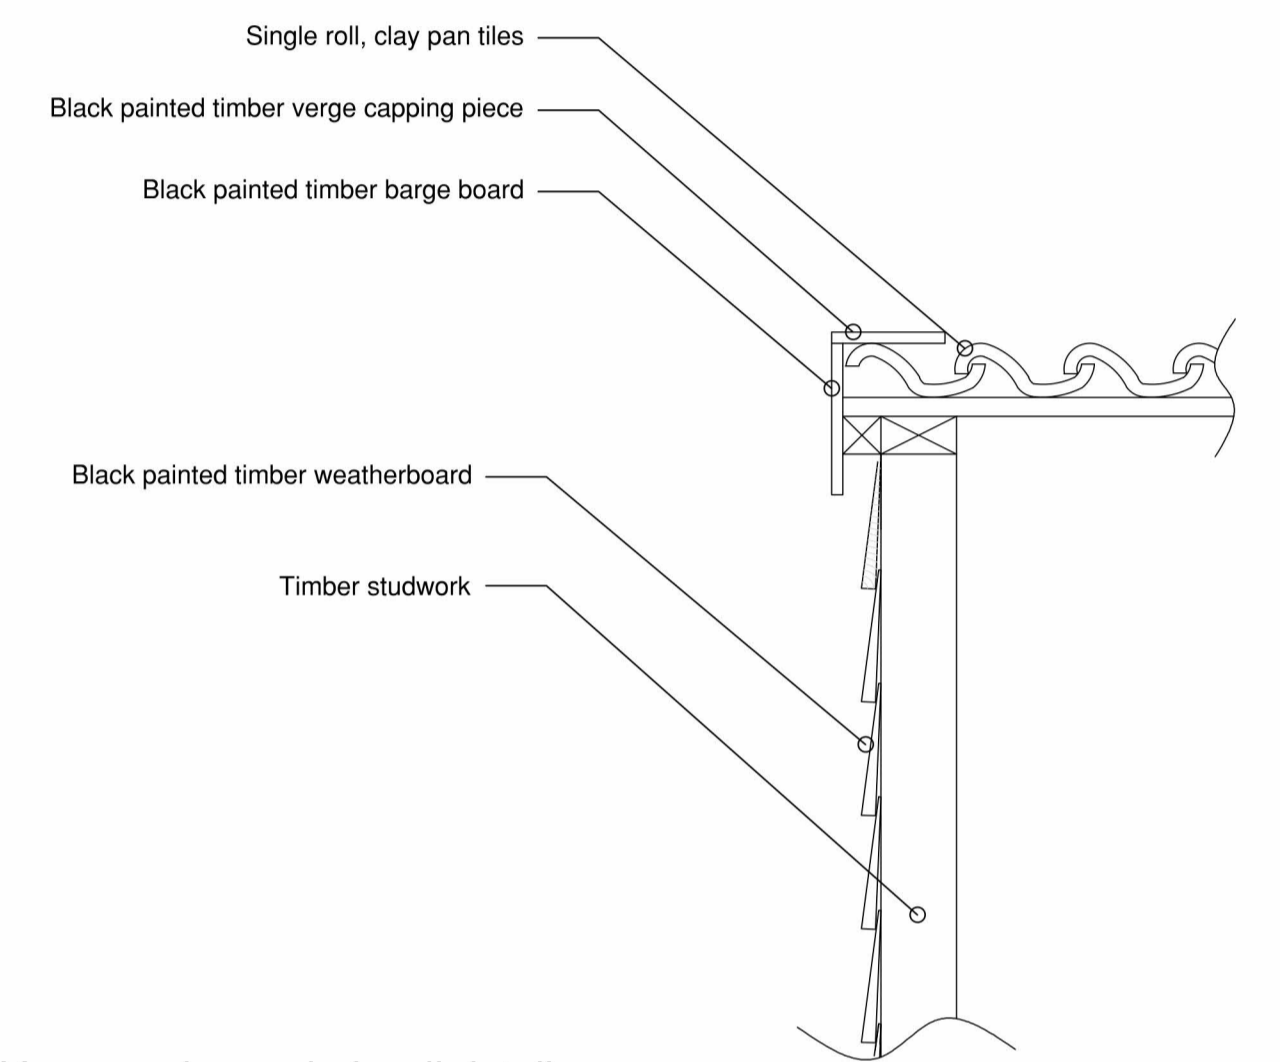

**Verge and spandrel wall detail**  
Scale 1:10

| Rev: | Date: | Details: |
|------|-------|----------|
| A:   |       |          |
| B:   |       |          |
| C:   |       |          |
| D:   |       |          |
| E:   |       |          |
| F:   |       |          |

Site Address:  
Thorington House, Thorington Street, Stoke By Nayland, CO6 4SP

Project:  
Proposed replacement roof and brick piers to Cartlodge

Client:  
Mr J & Mrs C Walter

Scales:  
See Drawing @A1

Drawing Status:  
Working Drawings

Drawing No:  
1064-02-04

Drawn by:  
JW

Date:  
July 2018

Drawing Content:  
Proposed Section and Verge Detail

Planning status:  
Approved Ref: DC/18/0031 and DC/18/00630

Building Regulation status:  
Application Stage