
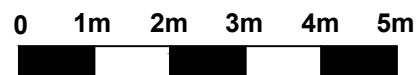


Use figured dimensions only.
Confirm all dimensions and levels on site.

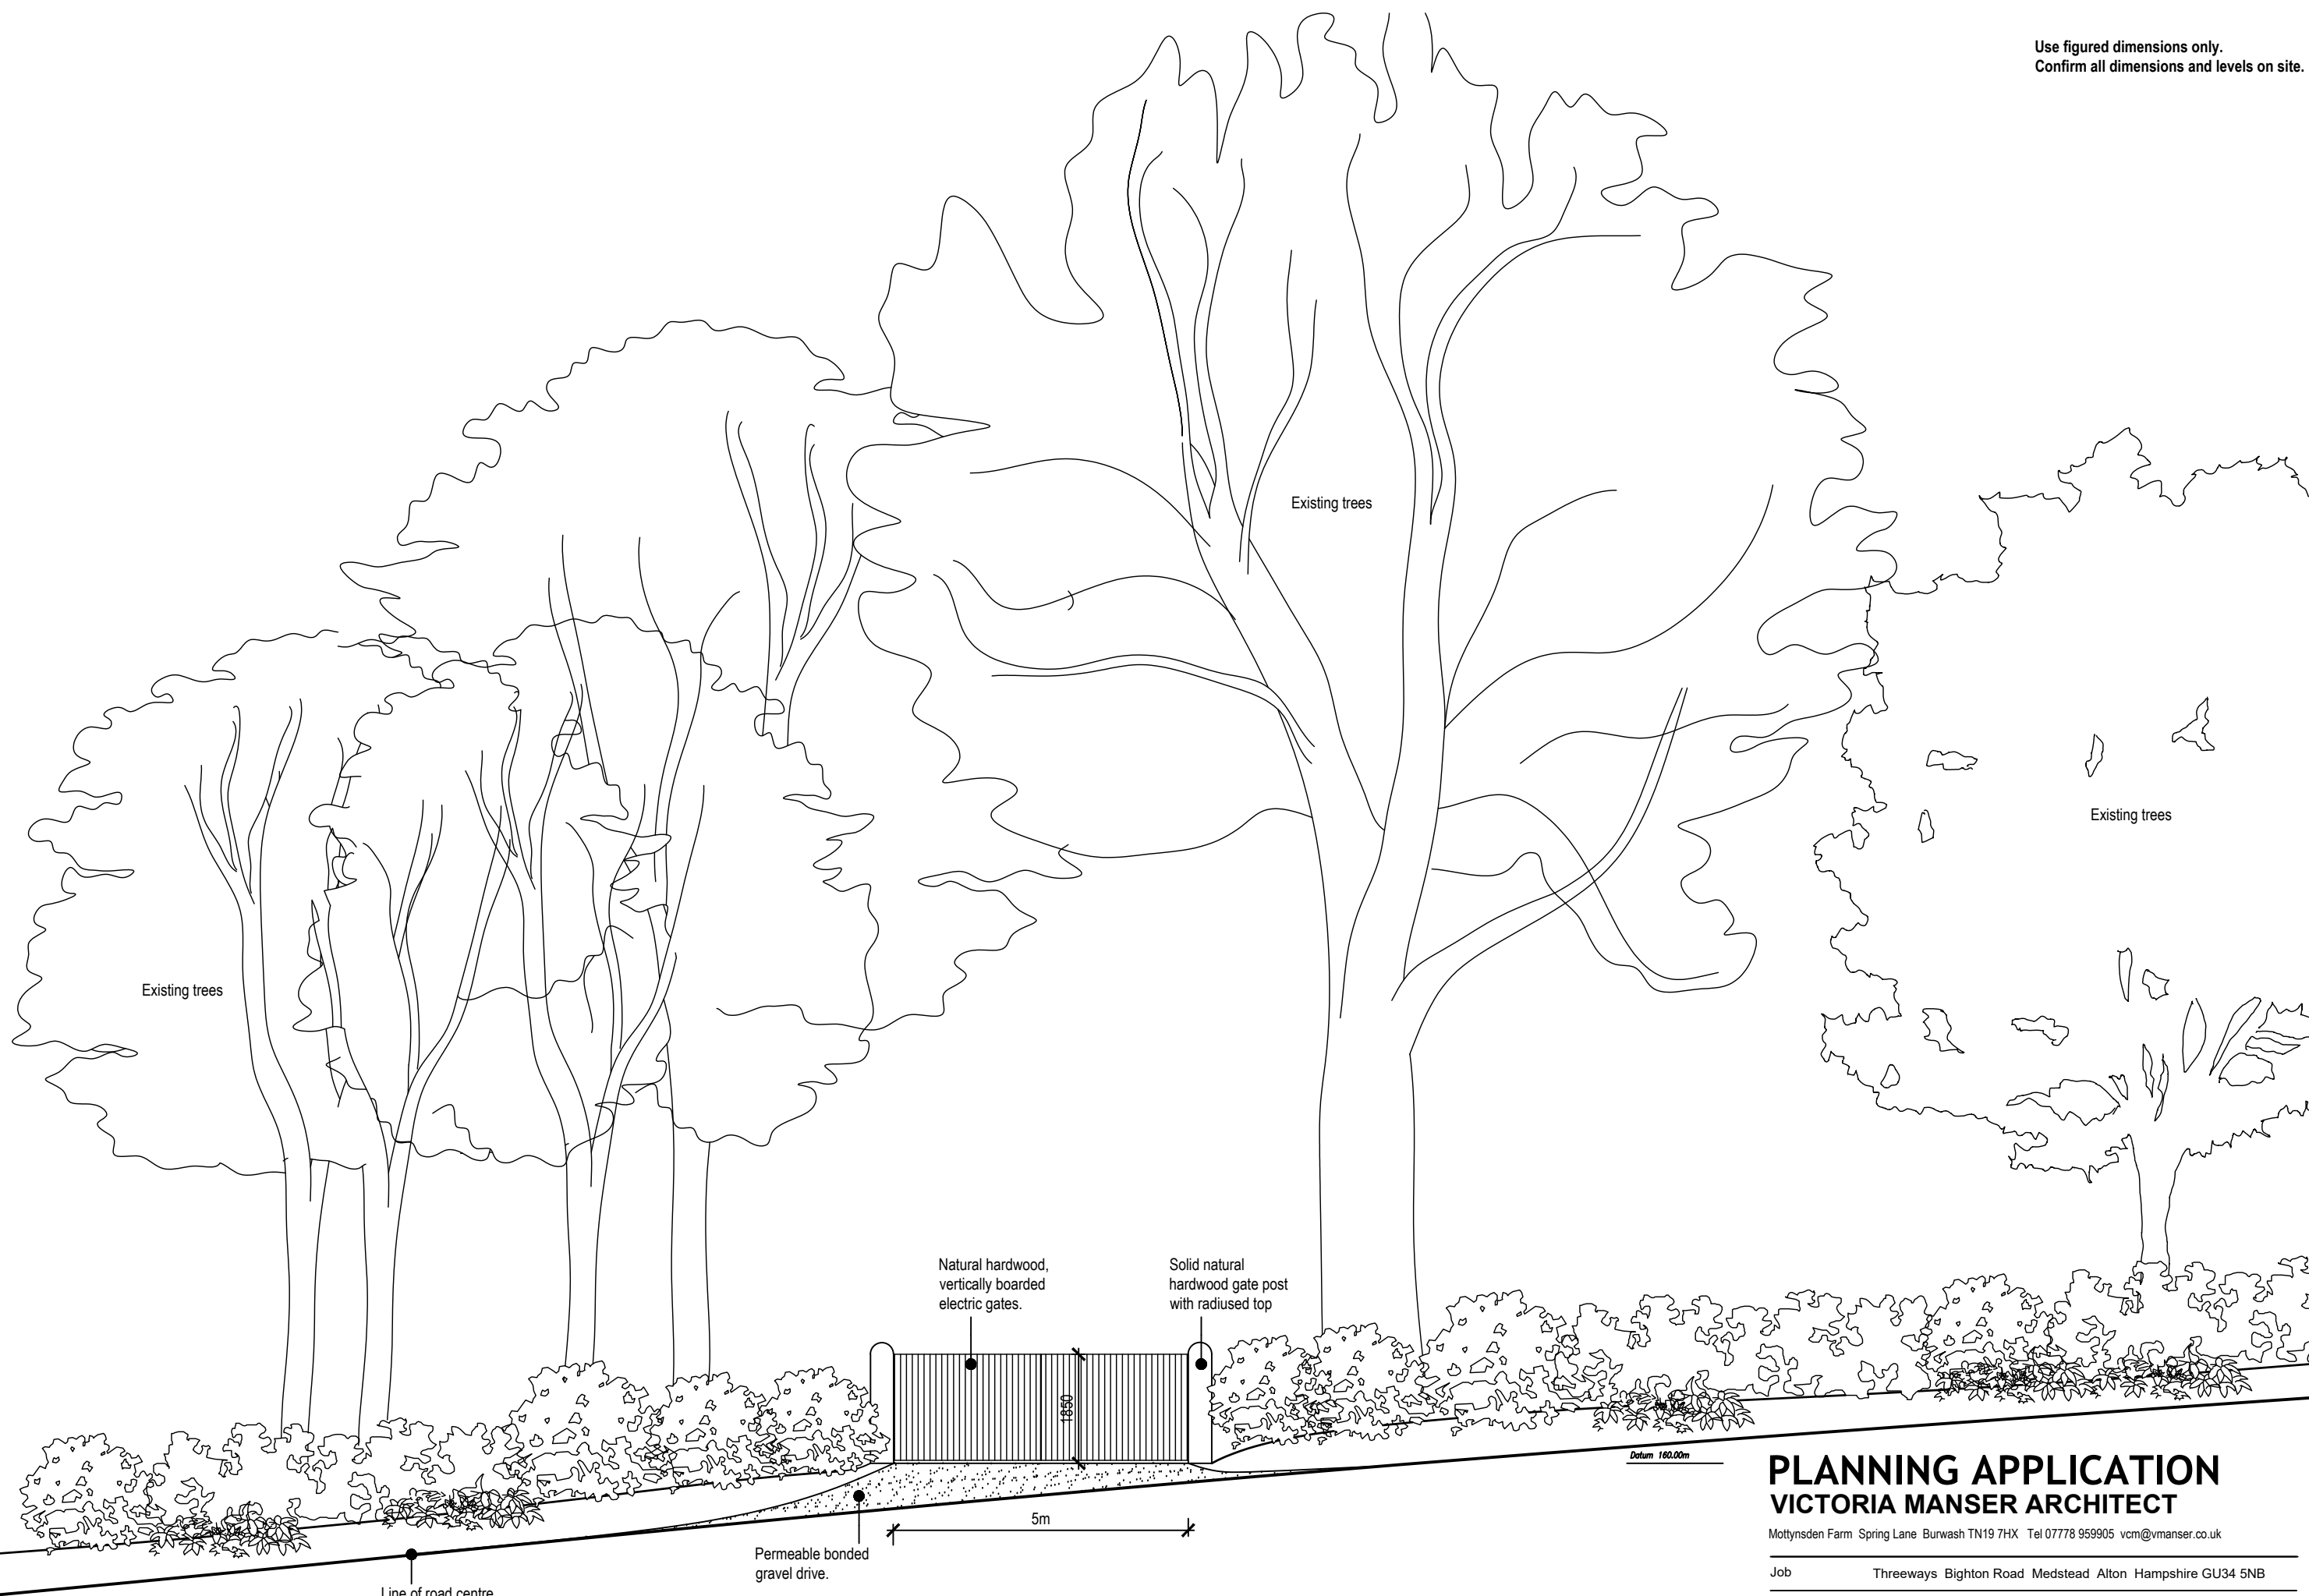

PLc	Planning application issue	01.09.23
Revision	Description	Date

PLANNING APPLICATION VICTORIA MANSER ARCHITECT

Mottynsden Farm Spring Lane Burwash TN19 7HX Tel 07778 959905 vcm@vmanser.co.uk

Job	Threeways Bighton Road Medstead Alton Hampshire GU34 5NB				
Drawing	Elevation of gates and entrance				
Job ref	TW	Date	Sept 2023	Drawn by	VM
Scale	1:100 at A3 size	Drwg No	21	Revision	PLc