

Plant Schedule

Table with columns: Abb, Species, Supply, Size, Girth, Number. Includes rows for Trees - Site Frontage/Roadside like ACECAM, ACEFIED, PRUFLEA, SORAUCA.

Table with columns: Abb, Species, Supply, Size, Girth, Number. Includes rows for Trees - On plot like MALISP, AMARH, BETACA, MARIK, SOMAIA.

Table with columns: Abb, Species, Supply, Size, Girth, Number. Includes rows for Trees - POS like BEFENA, FINSLA, ACECAMA, AINGUA, BETHE, CARBE, MALIST, PRUAVIA, QUERO, SOAU, ACCA, AINGUA, BEFENA, CARBE, MALIS, PRUFLEA, QUEROA, SORAUCA.

Table with columns: Abb, Species, Pot Size, Height, Habit, Density, Number. Includes rows for Specimen Shrubs & Climbers like PHODA, PHOJE, PHOHEM, PHORREK, TRAJA.

Table with columns: Abb, Species, Pot Size, Height, Habit, Density, Number. Includes rows for Single Species Hedgerows like CRMOA, ELAEVL, ROSSO.

Table with columns: Abb, Species, Supply, Height, Density, Mix %, Number. Includes rows for Native Mix Species Hedgerow like CORAV, CRAMON, ILEAQ, PRUSP, VBOP.

Table with columns: Abb, Species, Pot Size, Height, Habit, Density, Number. Includes rows for Shrubs (on plot) like BRASU, CARBU, CEATHR, CHOAP, CHOIES, CROSP, DISCE, EUOFOENG, EUOFOEG, HEMAR, HEMAW, HEBPQ, HEBALRE, HYPFR, LAVANHI, LAVANLU, LAVANNU, PHORLPL, PITTEGB, PITTEI, PRILACL, ROSOF, SARIBOMA, SKIARI, VBDVA.

Table with columns: Abb, Species, Pot Size, Height, Habit, Density, Number. Includes rows for Shrubs (Screen Mixes) like AUJACR, CORALE, ELAPUMA, FATIA, PHORRRR.

Table with columns: Abb, Species, Supply, Height, Mix, Density, Number. Includes rows for Native Woodland Mix like ACECAM, BEPE, CARBEA, CORSA, CORAV, CRAMON, ILEAQ, LONFER, MALIS, PRUAV, PRUSP, QUERO, ROSCA, SORAUC, VBOP.

Table with columns: Abb, Species, Supply, Height, Mix, Density, Number. Includes rows for Native Shrub Mix like ACECAM, CORSA, CORAV, CRAMON, ILEAQ, PRUAV, PRUSP, ROSCA, SOAU, VBOP.

Table with columns: Abb, Species, Supply, Height, Mix, Density, Number. Includes rows for Native Scrub Mix like CORSA, CORAV, EUOEPS, LIGUV, PRUSP, ROSCA, VBOP.

Table with columns: Seed Mix Name, Seed Mix Supplier, Density. Includes row for Turf Areas: Medallion turf, Rainbow Ltd.


Table with columns: Seed Mix Name, Seed Mix Supplier, Density. Includes row for Amenity Grassland Areas: E1 - Flowering Lawn Mix, Emorgate Seeds, 4g/m².

Table with columns: Seed Mix Name, Seed Mix Supplier, Density. Includes row for Amenity Meadow Areas: EM1 - General Purpose Meadow, Emorgate Seeds, 4g/m².

Table with columns: Seed Mix Name, Seed Mix Supplier, Density. Includes row for Tussock Grassland: EM10 - Tussock Mixture, Emorgate Seeds, 4g/m².

Table with columns: Seed Mix Name, Seed Mix Supplier, Density. Includes row for SuDS Meadow Areas: ES4B - Meadow Mixture for Wetland, Emorgate Seeds, 4g/m².


Table with columns: Seed Mix Name, Seed Mix Supplier, Density. Includes row for Existing Grassland: Retained Grassland with Overseed, Emorgate Seeds, 4g/m².

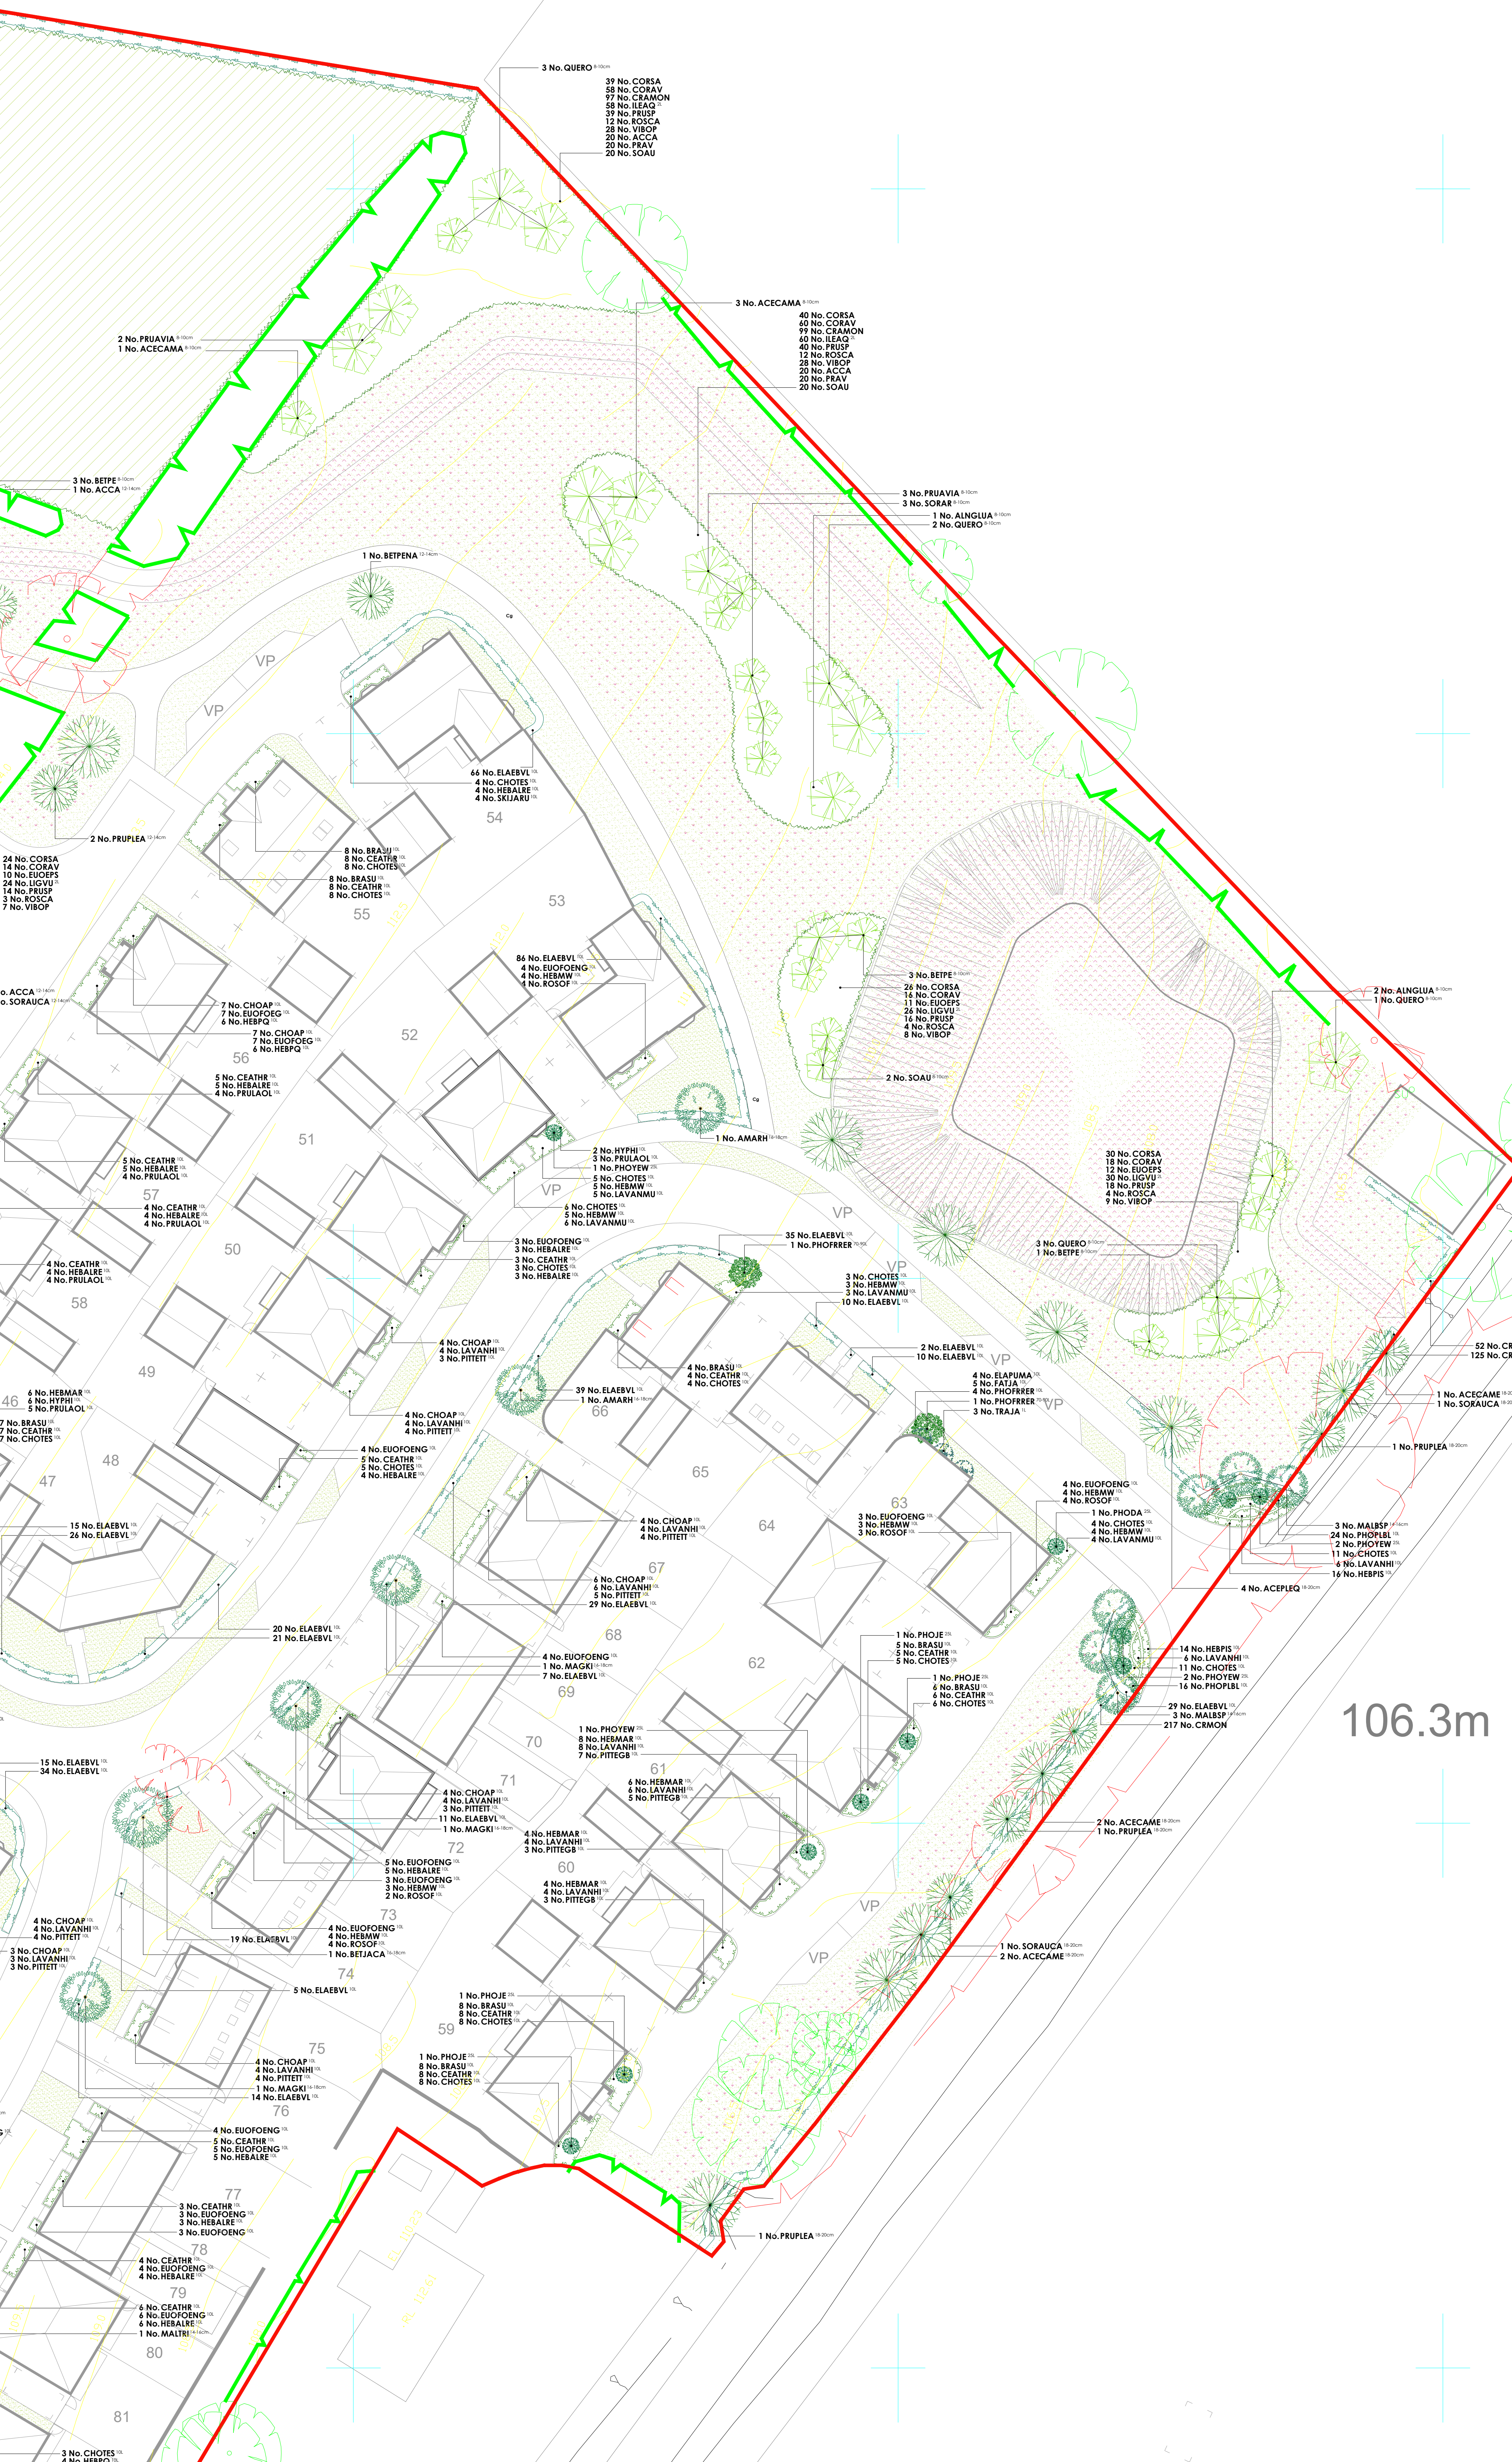

Specification Notes: All plants shall conform to BS 3936 and be in accordance with the National Plant Specification. Supplying nurseries shall be registered under the Horticulture Certification Scheme.

Planting in pedestrian visibility areas: All ornamental and amenity shrubs to be planted in accordance with horticultural best practice guidelines. Hedgerow shrubs: All hedgerow shrubs to be planted in accordance with horticultural best practice guidelines.

Shrubs & herbaceous (on plot): All ornamental and amenity shrubs to be planted in accordance with horticultural best practice guidelines. Native Shrubs: All shrubs to be planted in accordance with horticultural best practice guidelines.

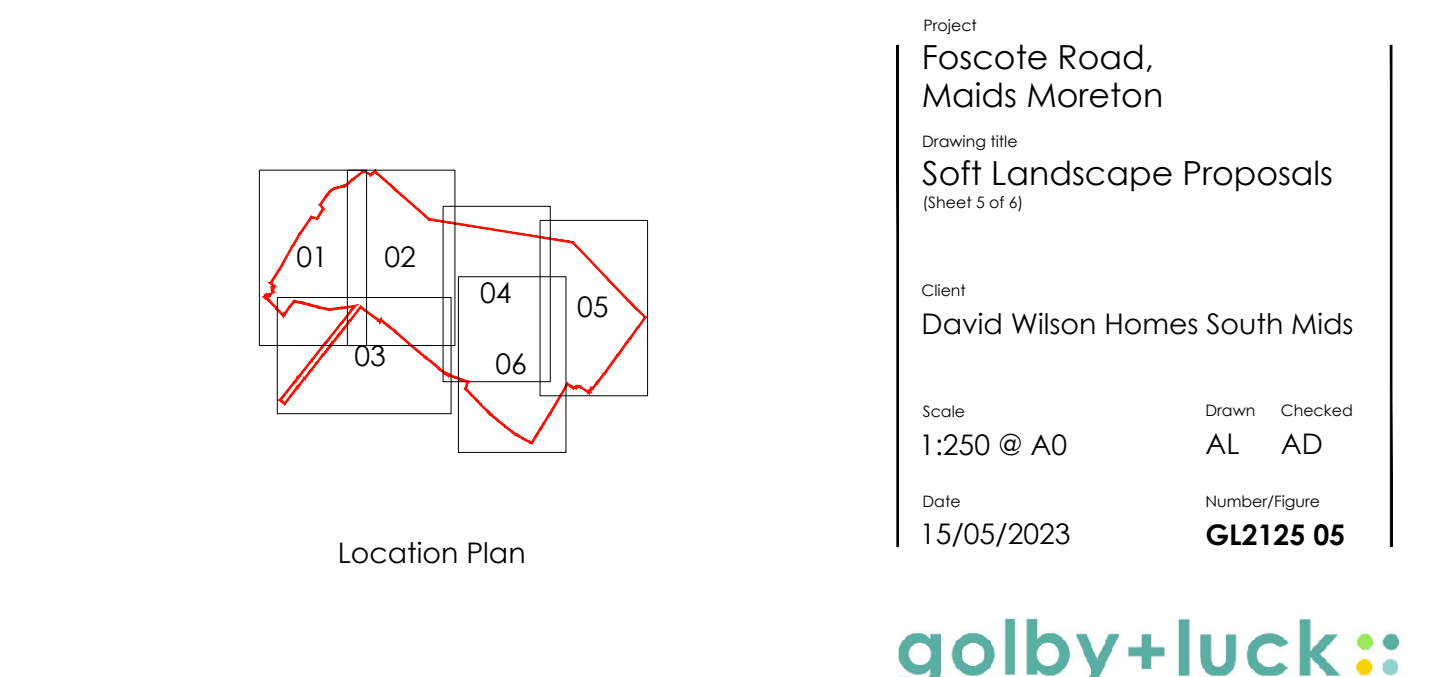


