
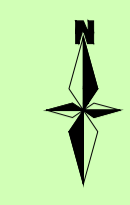


# Pump House

# White Rail

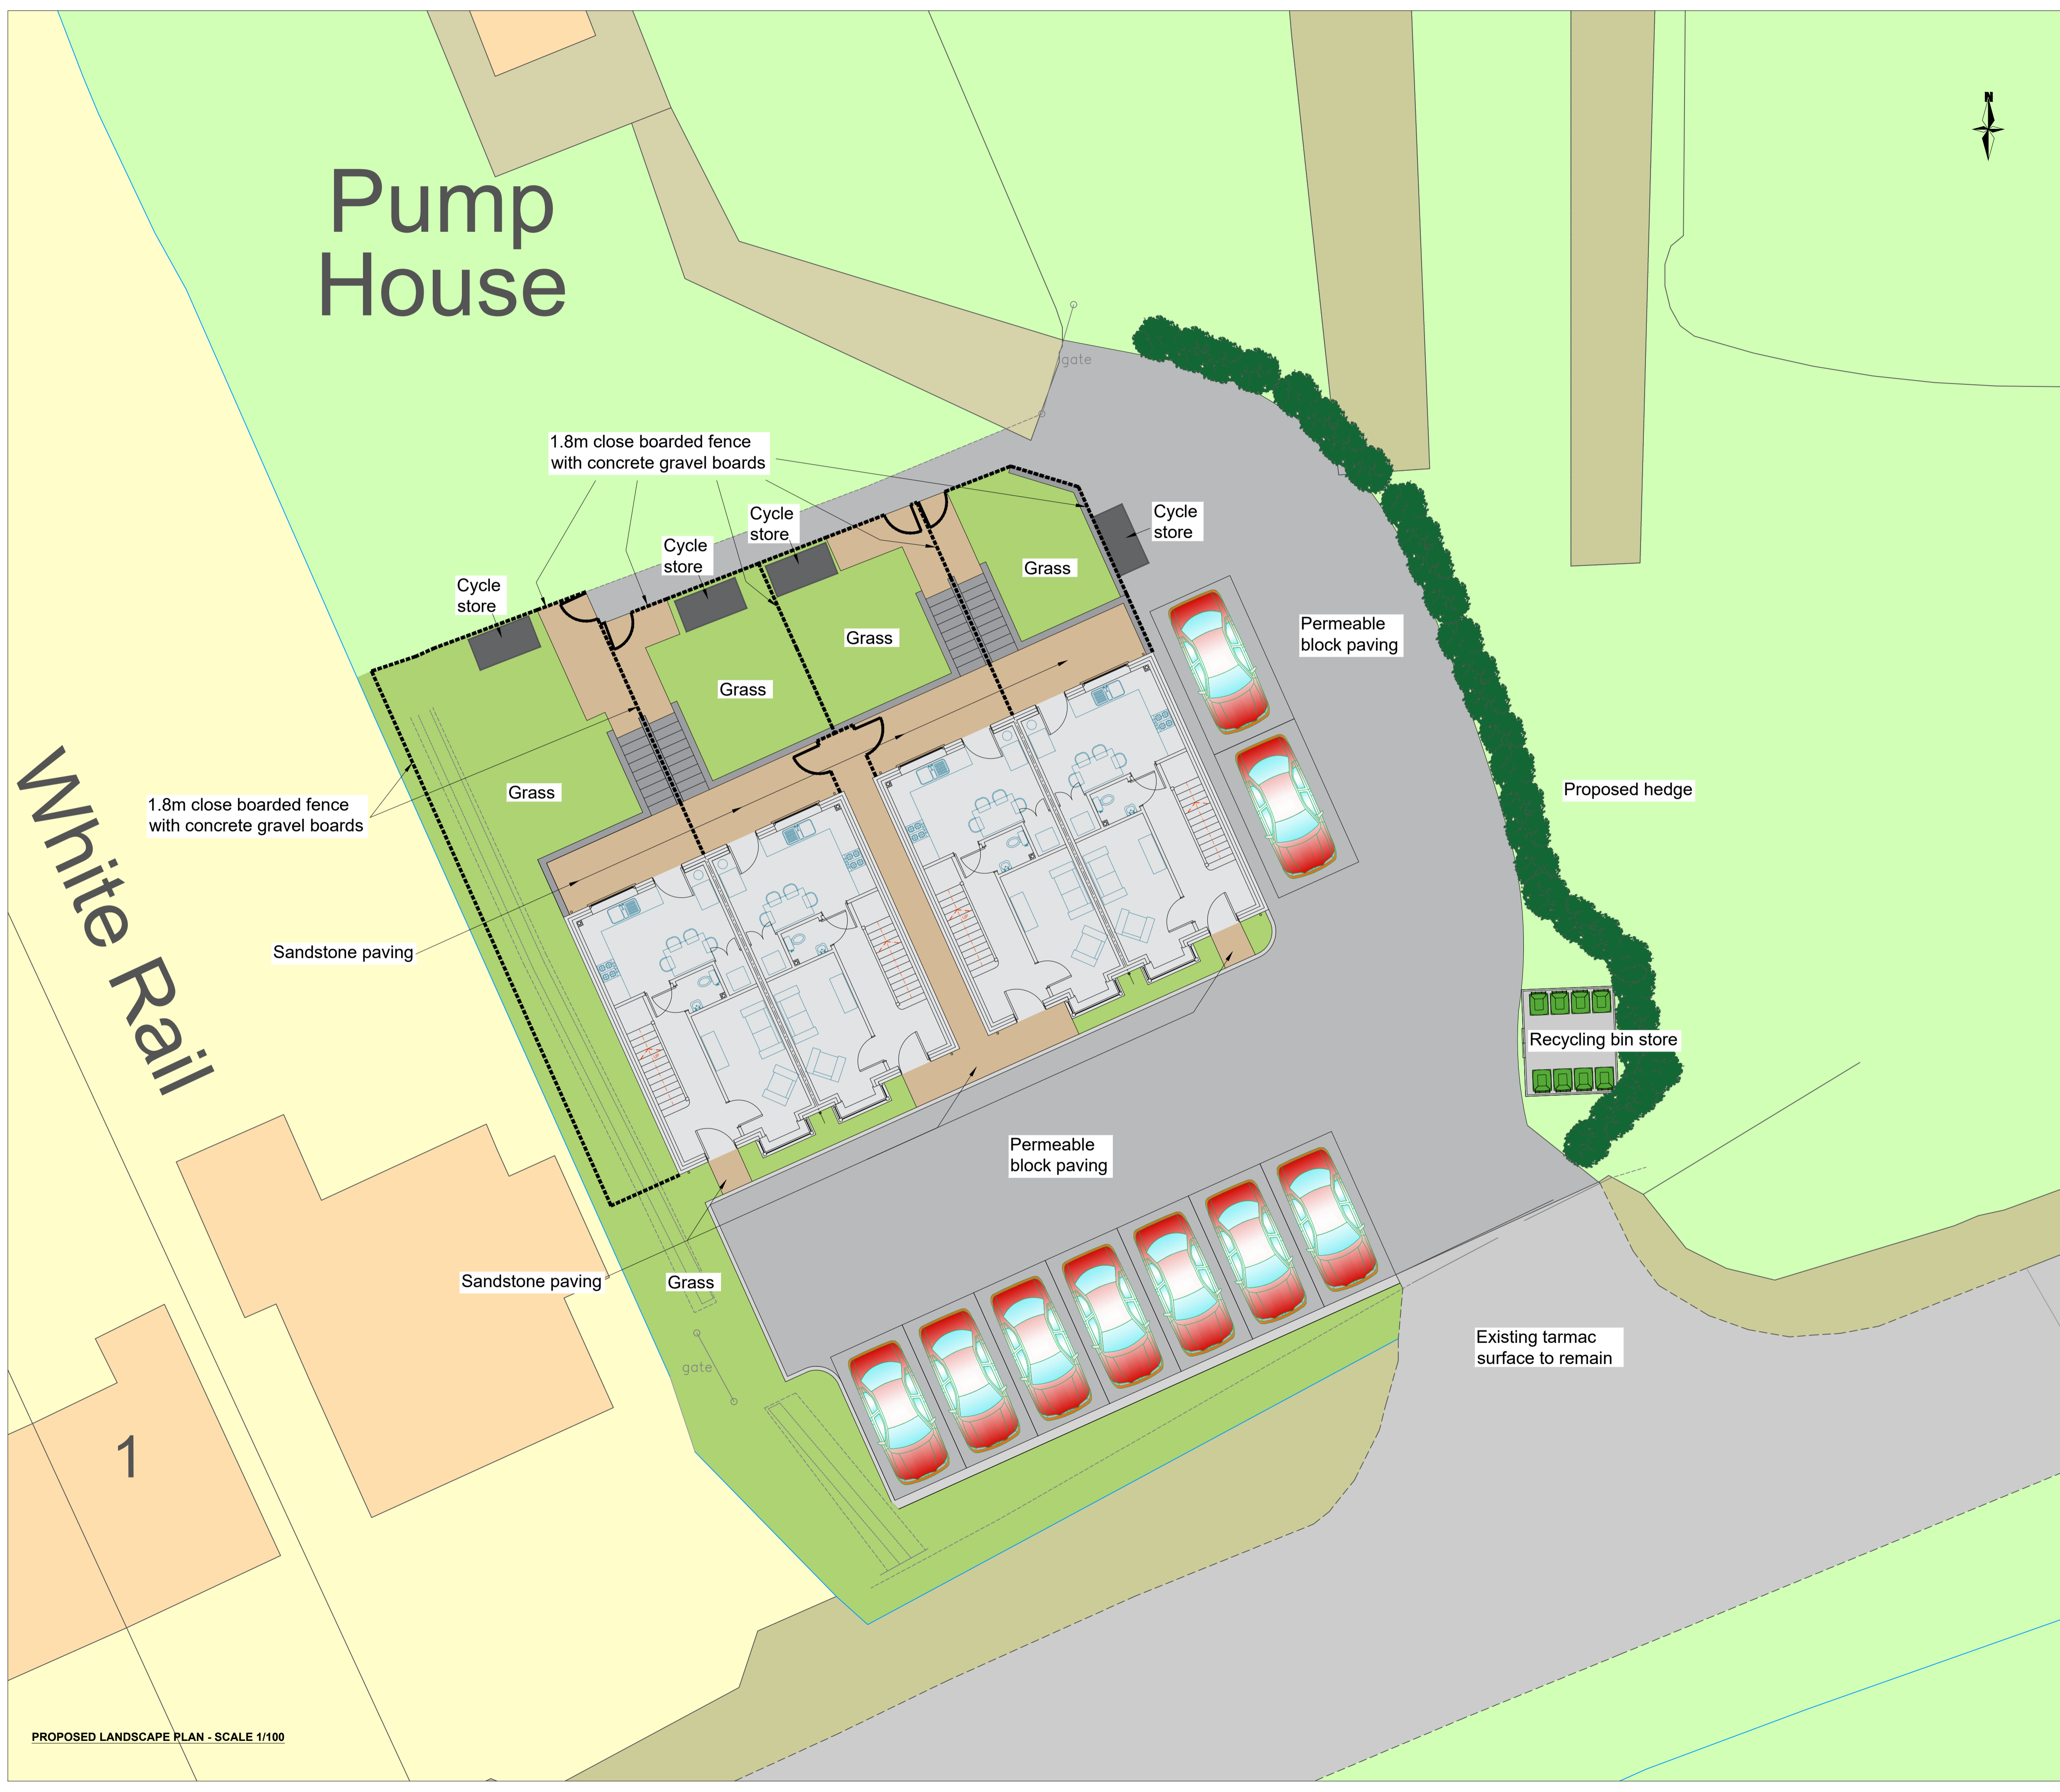

**FOR INFORMATION ONLY  
NOT FOR CONSTRUCTION PURPOSES**

Rev	Description	Date
01	First issue to planning - Condition removal	19/09/2023
00	First issue to client	29/04/2022

- NOTES**
- The Contractor should check all dimensions on site.
  - It is the Contractor's responsibility to ensure compliance with building regulations and current codes of practice.
  - Drawings cannot take into account any drains or underground works not locatable by visual survey of the site.
  - Commencement of any building works prior to full building regulation approval is entirely at the client's risk.
  - IT IS THE CLIENT'S RESPONSIBILITY TO CHECK THAT THE EZ-PLANS DRAWINGS THAT ARE ISSUED FOR CONSTRUCTION TO ENSURE THAT THEY SHOW THE CORRECT MATERIAL TYPES / COLOURS BEFORE THE BUILDER PLACES ANY ORDER FOR BUILDING MATERIALS.**

**EZ-PLANS**  
Design Office, Suite 2, The Powder House, Menzies Road, White Cliffs Business Park, Whitfield, Dover, Kent, CT16 2HQ - Office: 01304 820777  
Email: [info@ezplans.co.uk](mailto:info@ezplans.co.uk)

CLIENT <b>Richard Bent</b> Land adjacent to Claremont Terrace, Sandwich Rd, Woodnesborough, Sandwich CT13 0LY	PROJECT Erection of four dwellings in the form of 2 semi-detached properties
DRAWING Landscape plan	SCALE 1/100
STATUS <b>FOR INFORMATION</b>	DATE 29/04/2022
	SIZE A1
	REV 00
	EMA-2022-45-100

PROPOSED LANDSCAPE PLAN - SCALE 1/100

Copyright and other intellectual property rights in this document and all related documents, drawings, etc., including calculations, is invested in EZ-PLANS and cannot be used or reproduced for any other purpose than that for which they were created without the express permission in writing by EZ-PLANS. In first instance ring 01304 820777.