




FRONT

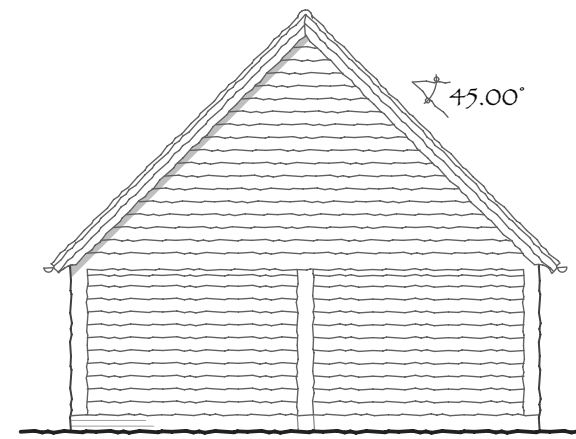

SIDES

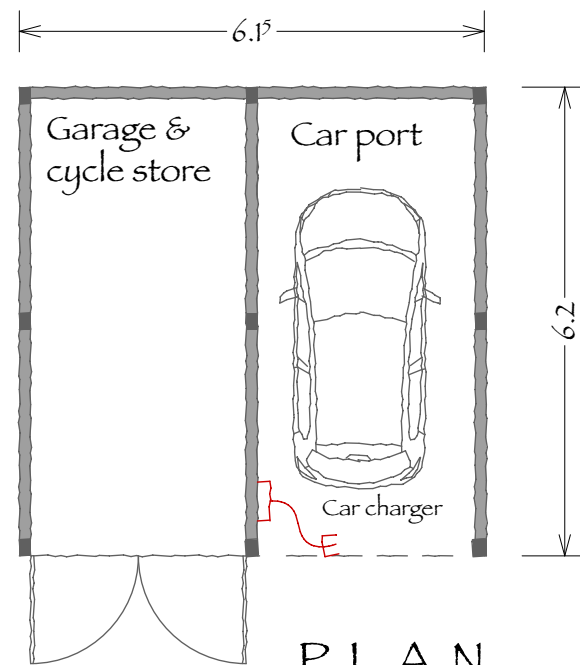

PLAN

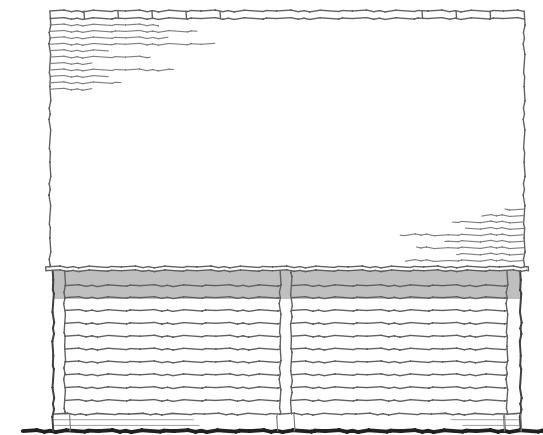


REAR

Gross internal floor area: 35.0 m²

PROPOSED NEW DWELLING at CRENDON COTTAGE, OTFORD LANE, HALSTEAD

GARAGE

Revision C:12.9.23 New scheme

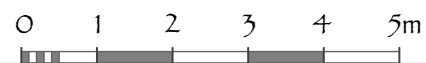

1:100 at A3 SEPT. 2023

S076.6c

