





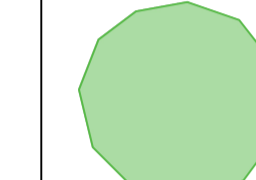


The following risks are identified as unusual or unfamiliar to a competent contractor

CONSTRUCTION RISKS
There are no significant or unfamiliar risks

DEMOLITION RISKS (FUTURE)
There are no significant or unfamiliar risks

It is assumed that all work will be carried out by a competent contractor working, where appropriate, to an approved method statement

Key:

-  - Area of Proposed Works
-  - Crack in render over 1mm wide (including fabric erosion up to 3mm wide pieces)
-  - Joints in Stone
-  - Lost/delaminating render
-  - Patch repair from 20th Century
-  - Stone damage (erosion)
-  - Cables trailing across facade

Notes:

- Windows GW1, GW2, FW1, FW2, SW1 & SW2 all framed in timber, painted white.



Key Elevation (West)
Scale 1:200






Condition Survey Elevation
Scale 1:50



REV	DETAILS	DATE	CHECKED



Highclere Castle - Render Repairs		DRAWING NO
Highclere Estate		4007-011
LISTED BUILDING CONSENT	DRAWN	CHECKED
	JH	SPF
		SCALE
		As Shown @ A1
 	The copyright of this drawing and design is vested in the Architect and must not be copied or reproduced without written consent. All dimensions given are to be verified on site by the responsible contractor. Do not scale dimensions from this drawing.	
	PART OF	