

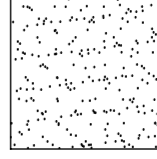
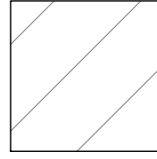
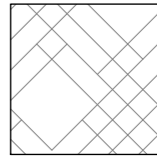
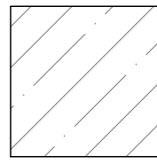
The following risks are identified as unusual or unfamiliar to a competent contractor

CONSTRUCTION RISKS
There are no significant or unfamiliar risks


DEMOLITION RISKS (FUTURE)
There are no significant or unfamiliar risks

It is assumed that all work will be carried out by a competent contractor working, where appropriate, to an approved method statement


Key:

-  - Render
-  - Brickwork
-  - Timber
-  - Stonework

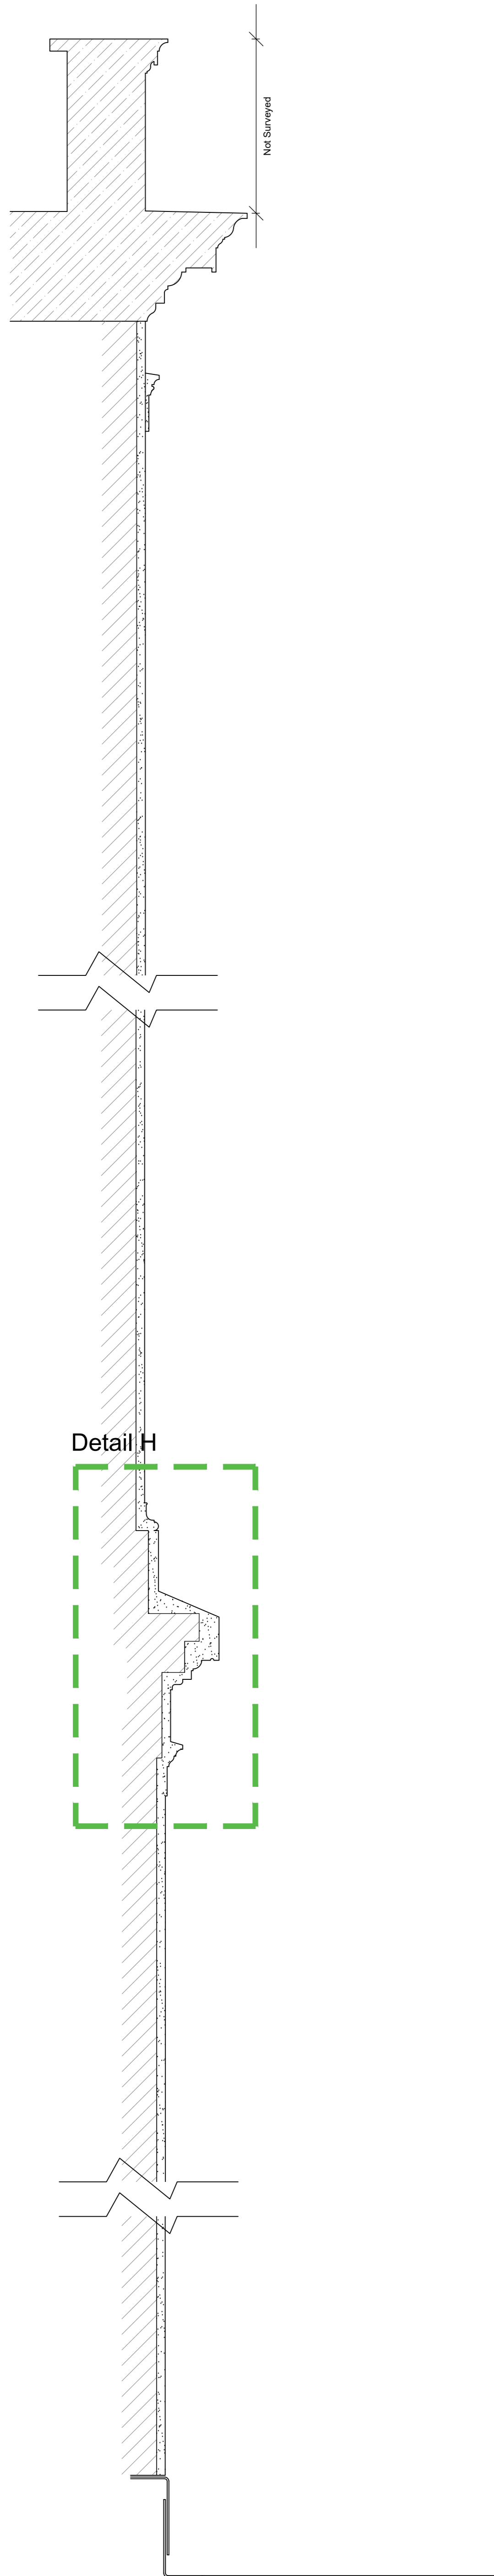
Note:
Render thickness and depths to masonry substrates are assumed.



Section 4 as Existing
Scale 1:10

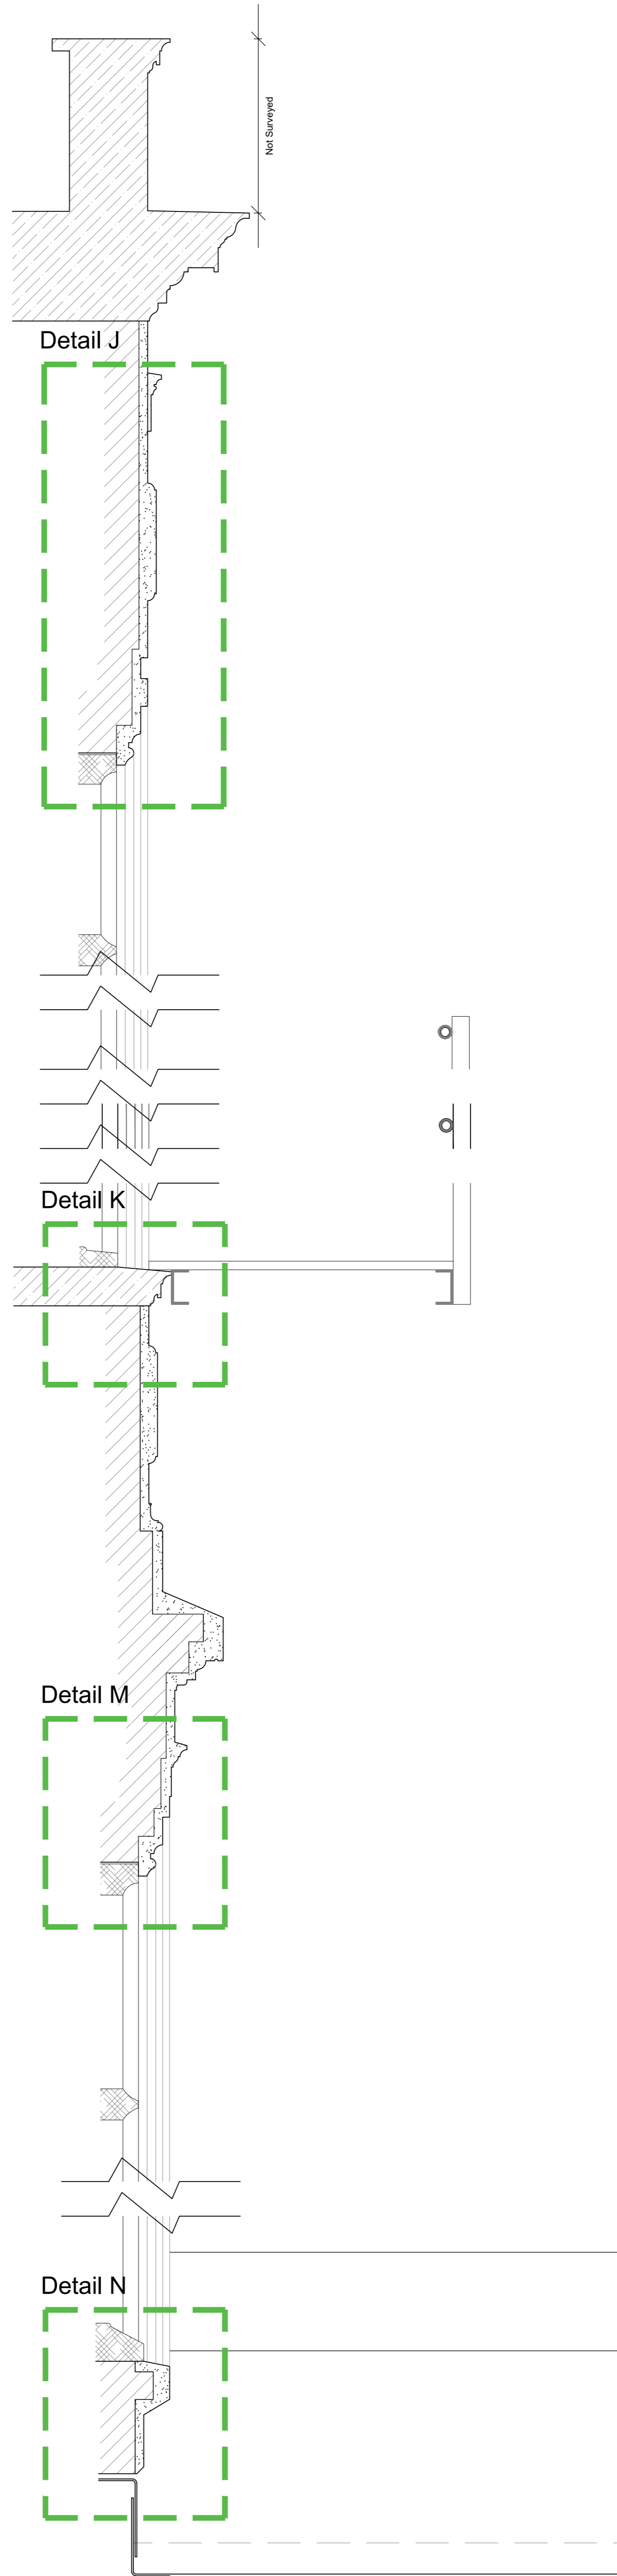

Section 5 as Existing
Scale 1:10

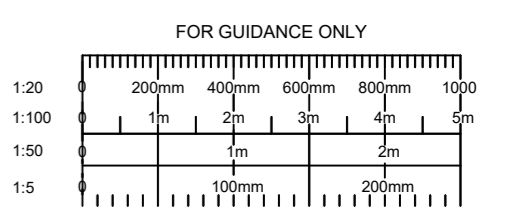

REV	DETAILS	DATE	CHECKED


brownhill hayward brown
 chartered architects

 
01543 254357 - mail@bhbarchitects.co.uk

Highclere Castle - Render Repairs DRAWING NO
4007-008

West Wing - Facade Sections as Existing REV
1 DATE
Jul '23

Highclere Estate SCALE
1:10 @ A1

LISTED BUILDING CONSENT DRAWN
JH CHECKED
SPF


 The copyright of this drawing and design is vested in the Architect and must not be copied or reproduced without written consent. All dimensions given are to be verified on site by the responsible contractor. Do not scale dimensions from the drawing.
 