

The following risks are identified as unusual or unfamiliar to a competent contractor

**CONSTRUCTION RISKS**  
There are no significant or unfamiliar risks


**DEMOLITION RISKS (FUTURE)**  
There are no significant or unfamiliar risks

It is assumed that all work will be carried out by a competent contractor working, where appropriate, to an approved method statement


**Key:**  
- - - - - Area of Proposed Works



Key Elevation (West)  
Scale 1:200

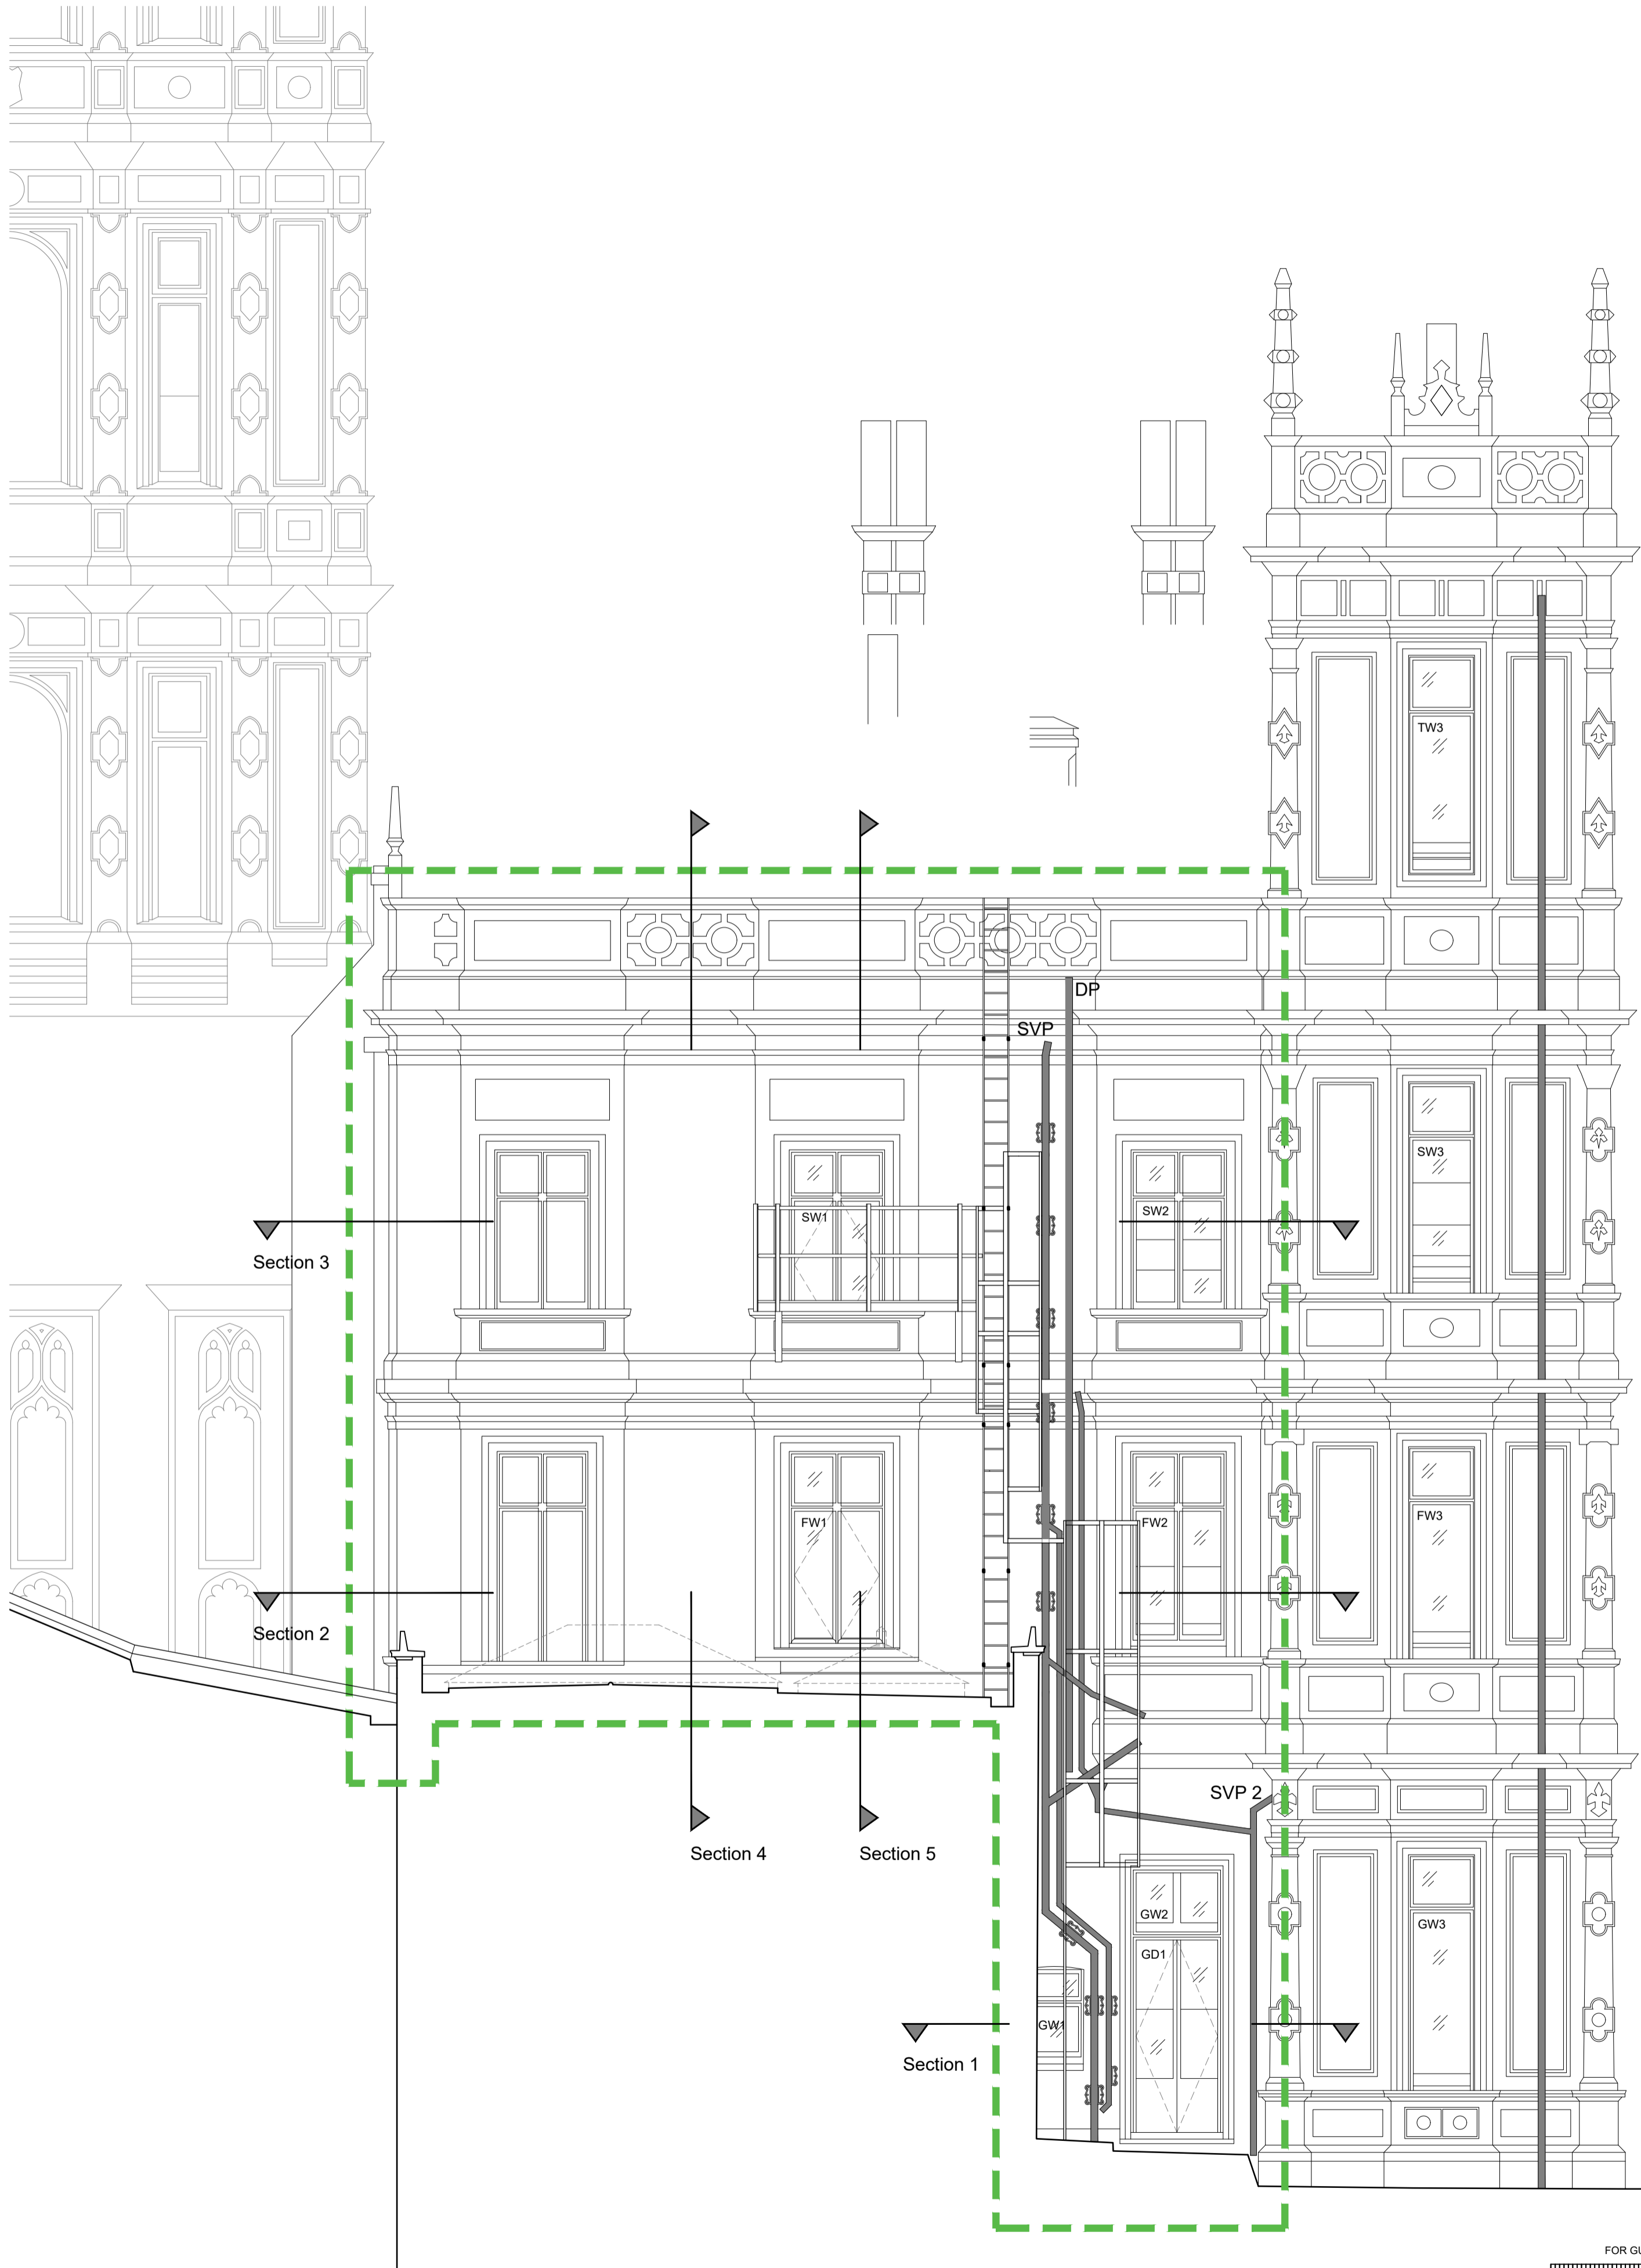

Key Elevation (West)  
Scale 1:50

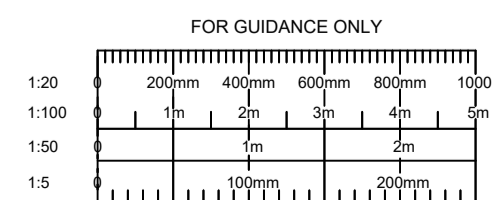

REV	DETAILS	DATE	CHECKED



Highclere Castle - Render Repairs		DRAWING NO.
West Wing - Key Elevation		4007-003
Highclere Estate	DATE	JUL '23

LISTED BUILDING CONSENT	DRAWN	CHECKED	SCALE
JH	SPF	As Shown @ A1	

The copyright of this drawing and design is vested in the Architect and must not be copied or reproduced without written consent. All dimensions given are to be verified on site by the responsible contractor. Do not scale dimensions from this drawing.

