





The following risks are identified as unusual or unfamiliar to a competent contractor

CONSTRUCTION RISKS
There are no significant or unfamiliar risks


DEMOLITION RISKS (FUTURE)
There are no significant or unfamiliar risks

It is assumed that all work will be carried out by a competent contractor working, where appropriate, to an approved method statement


Key:

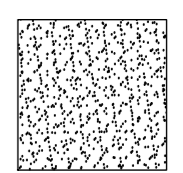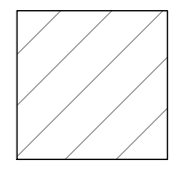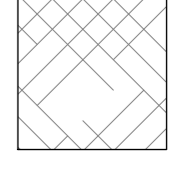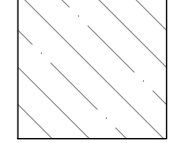-  - Render
-  - Brickwork
-  - Timber
-  - Stonework


Note:
Render thickness and depths to masonry substrates are assumed.

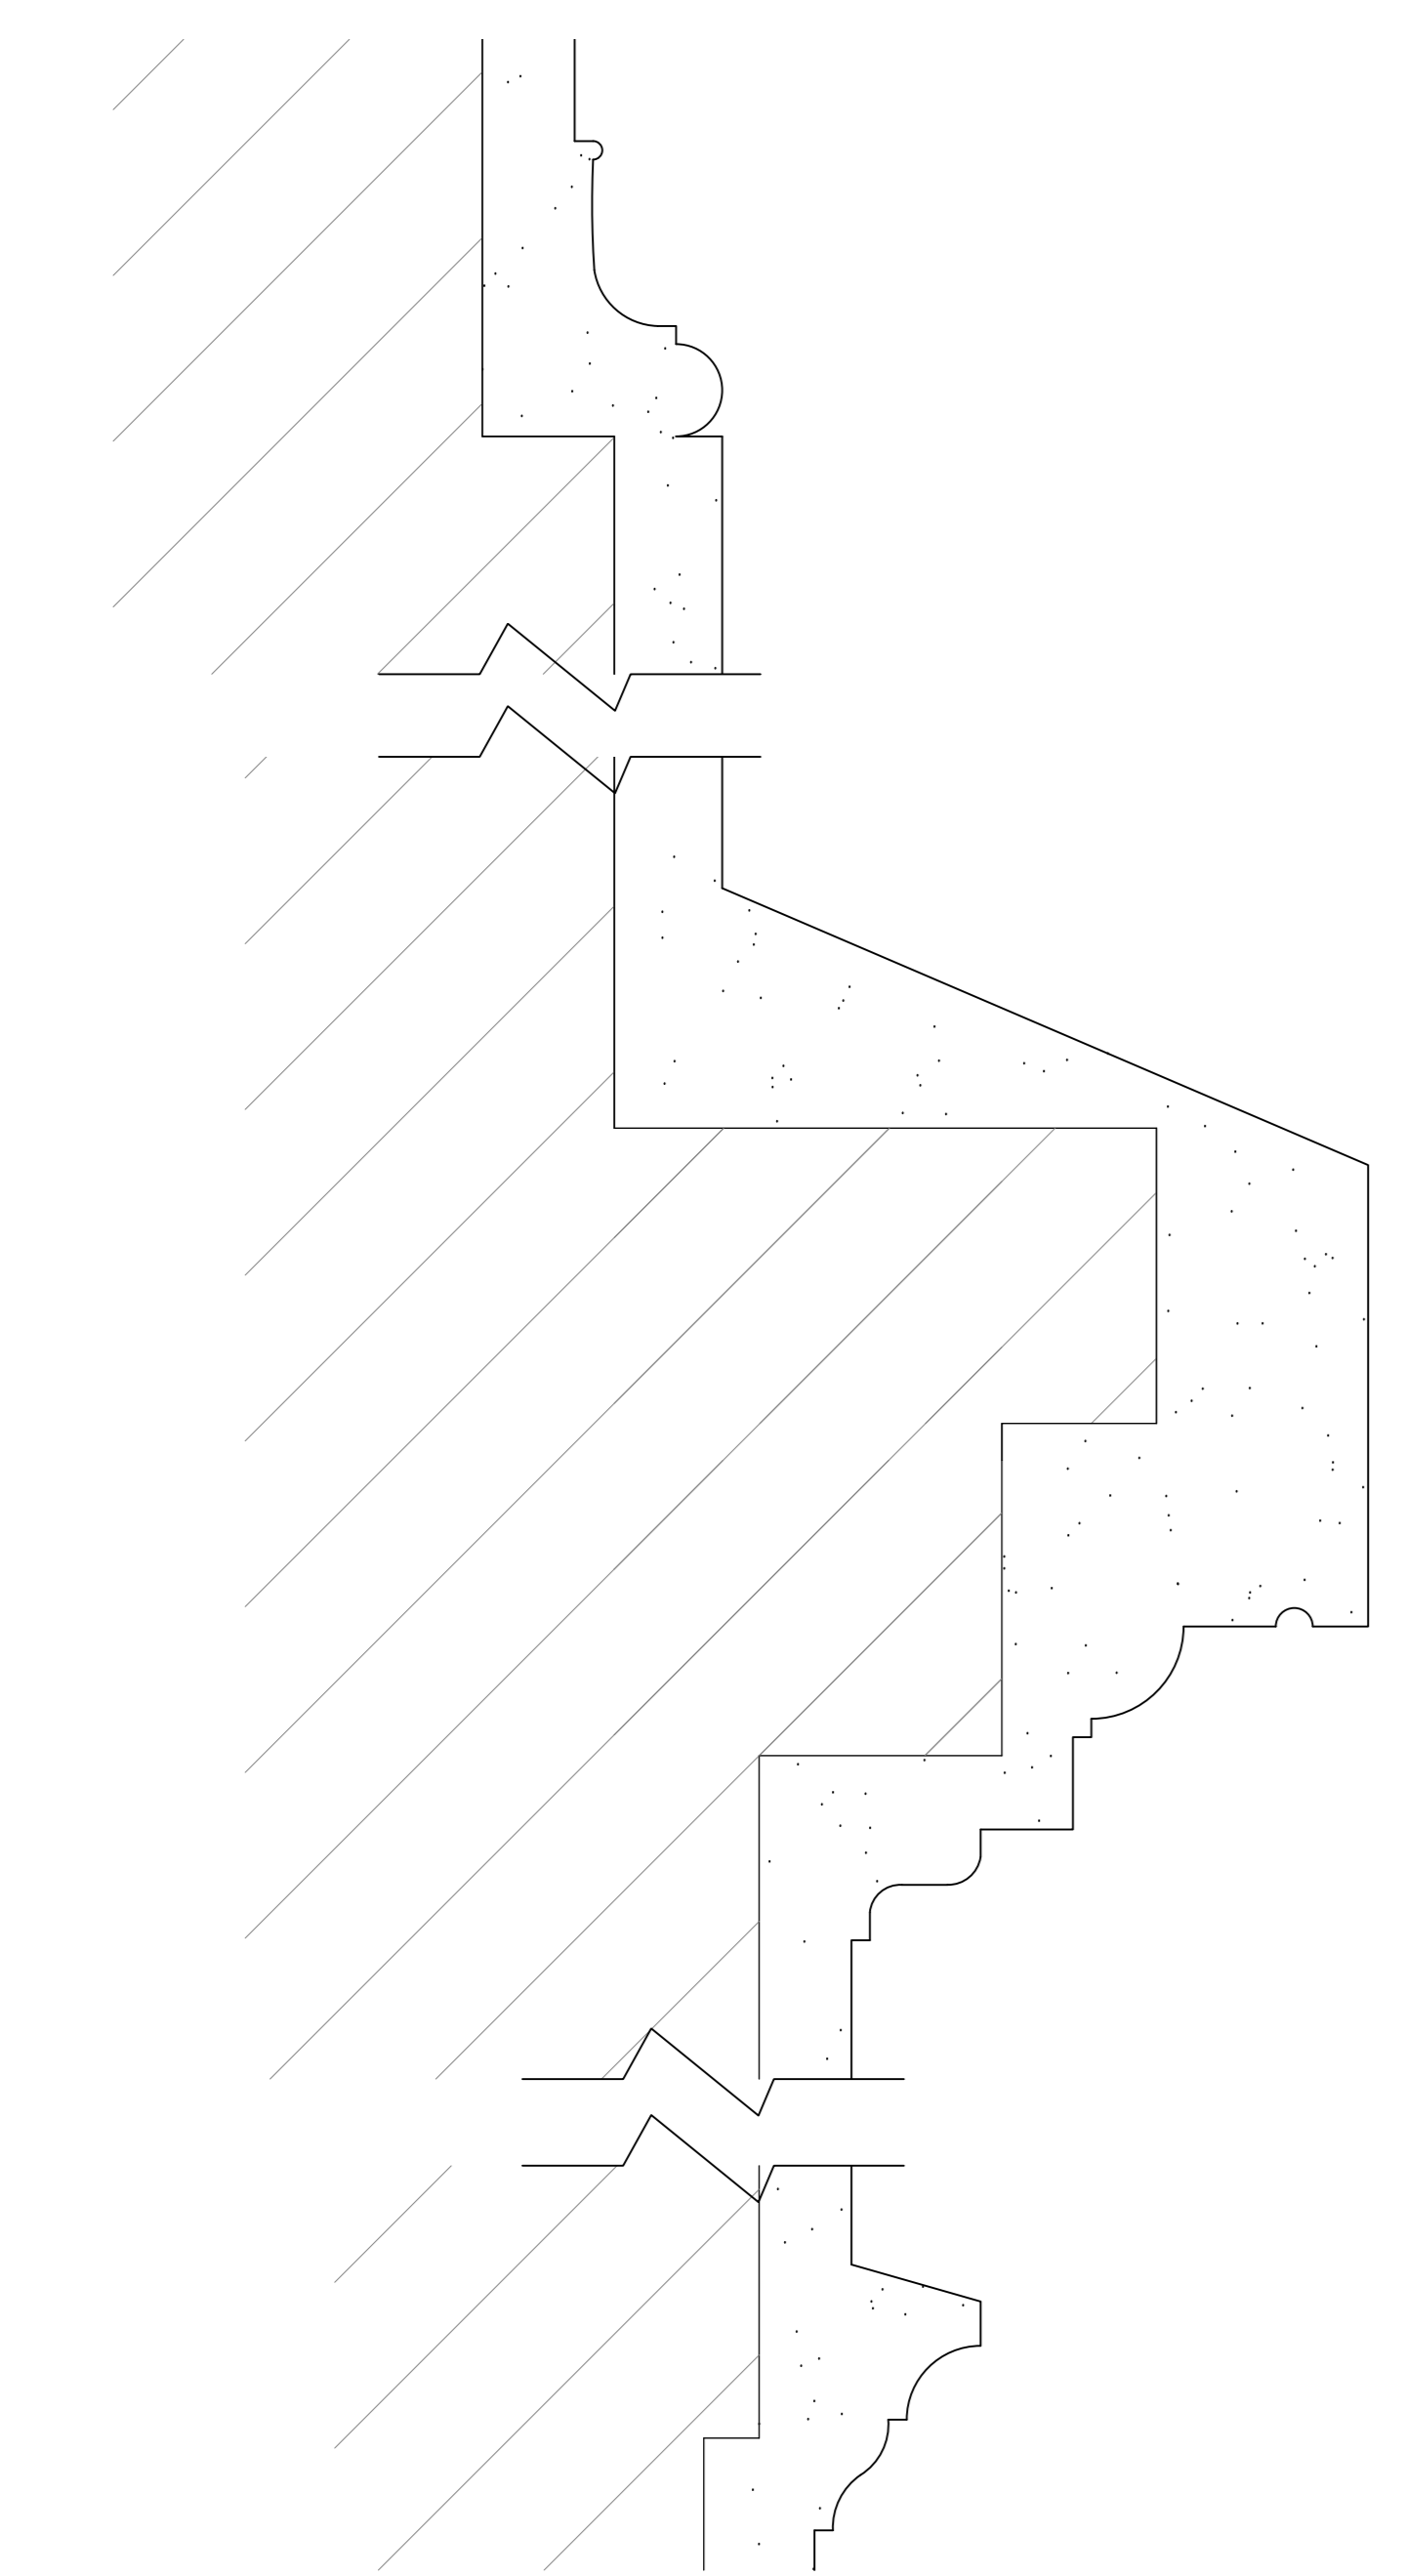


Detail H as Existing
Scale 1:2

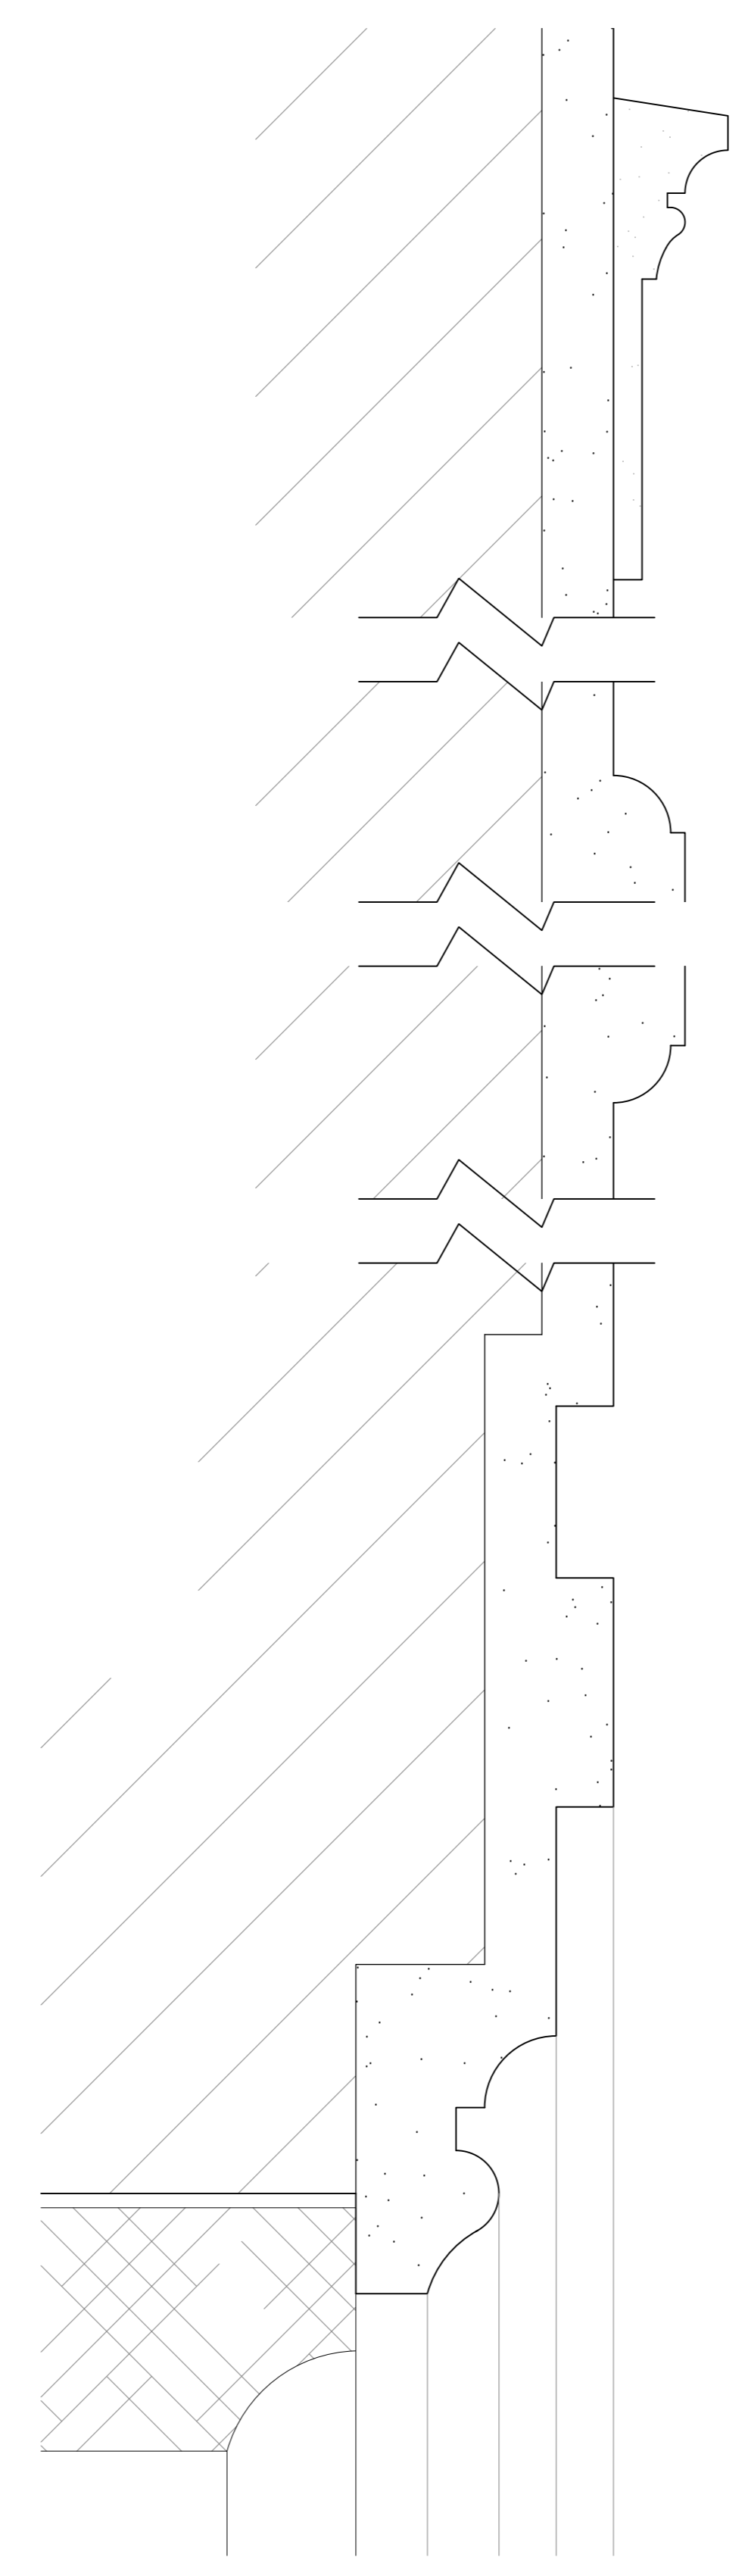


Detail J as Existing
Scale 1:2

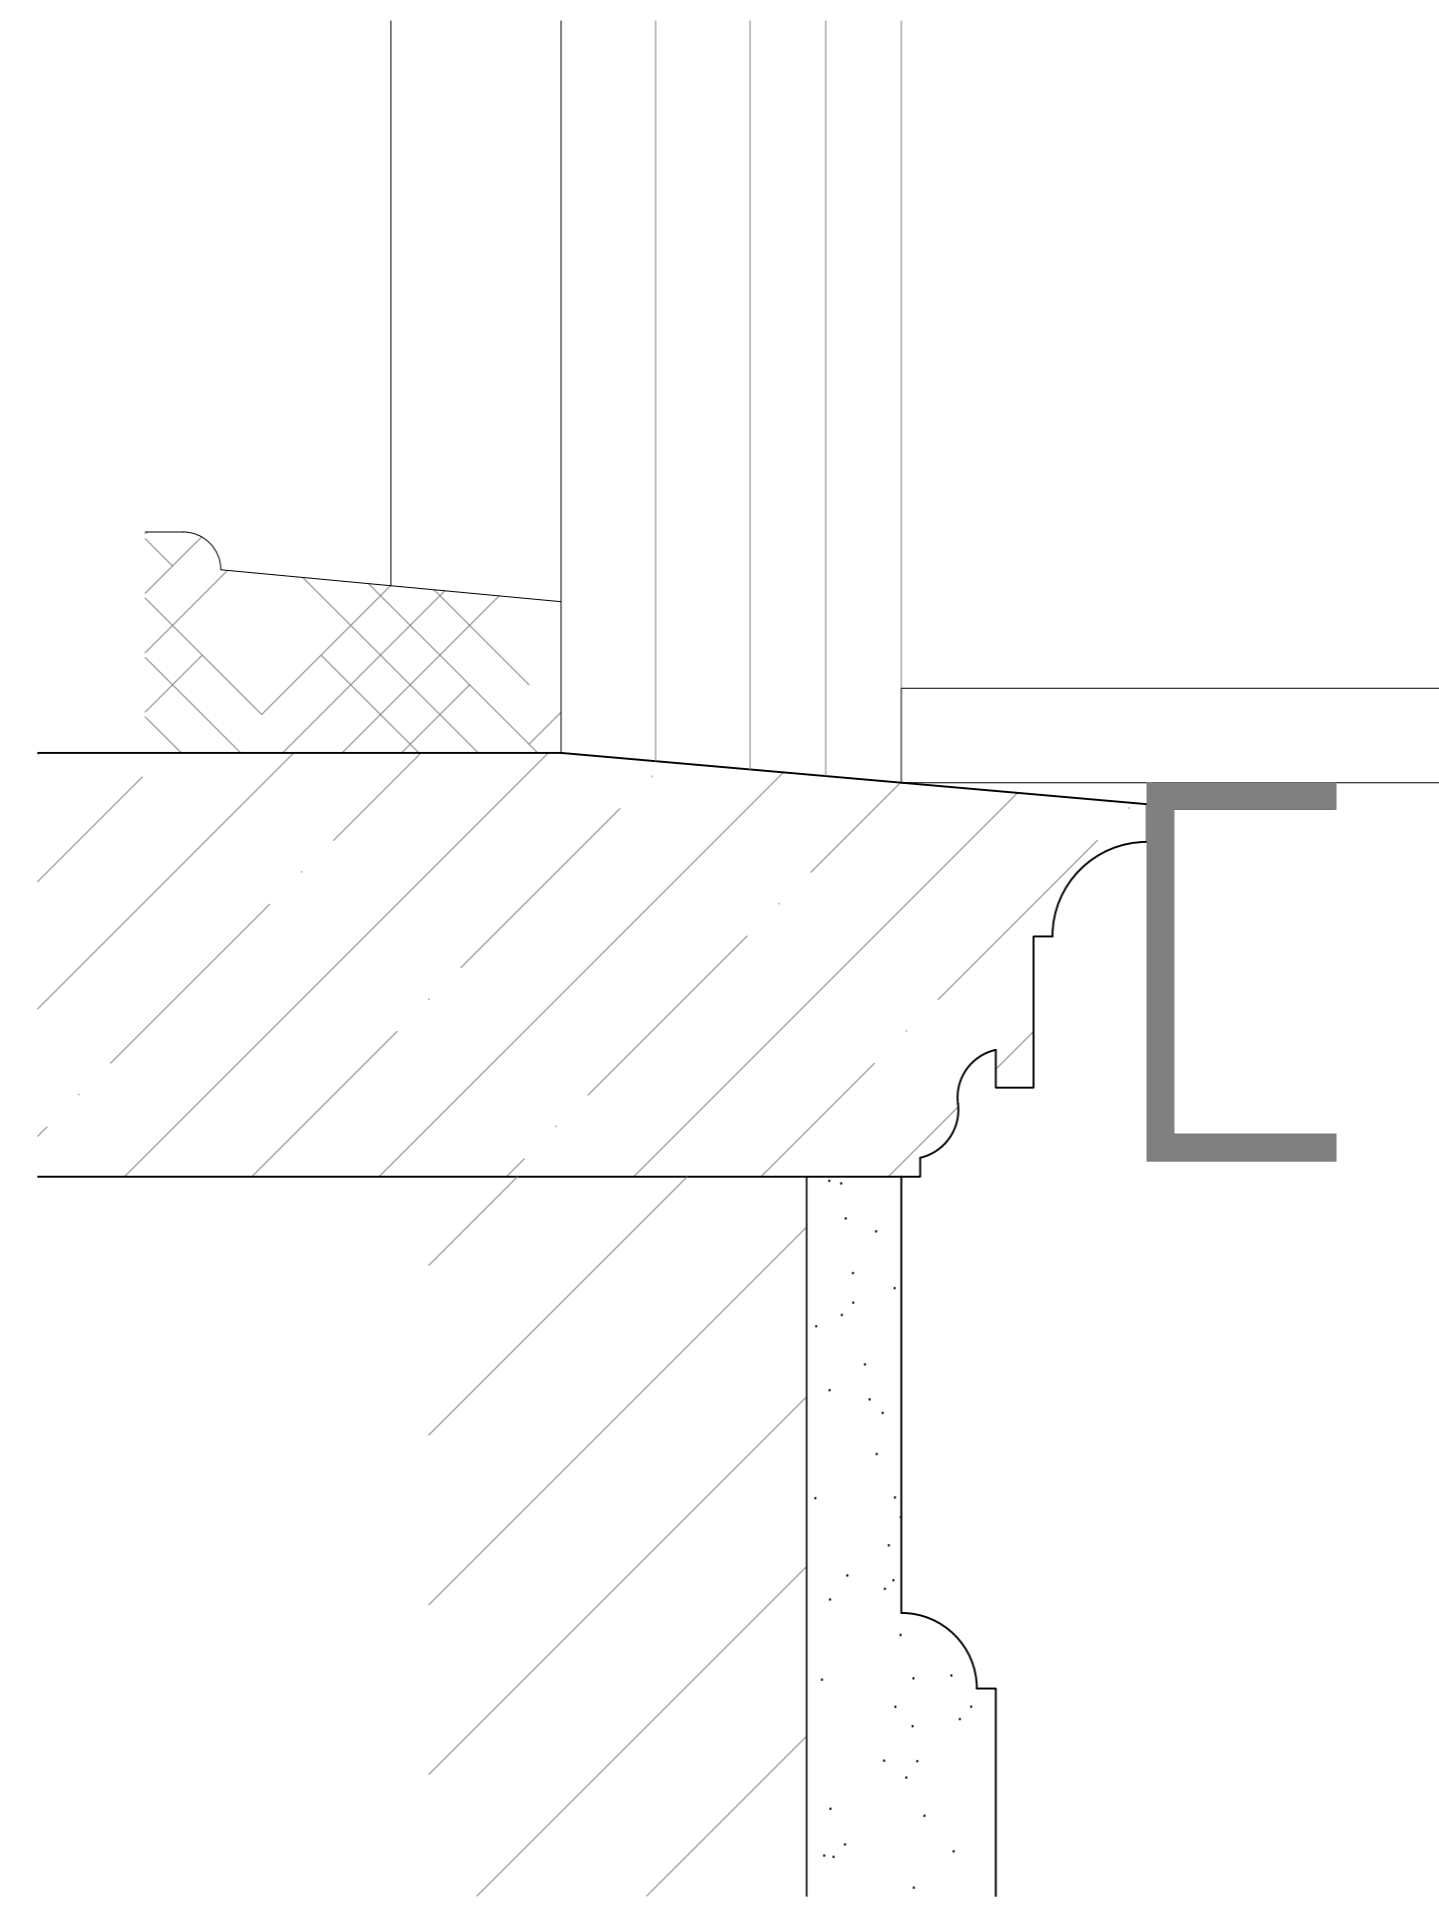

Detail K as Existing
Scale 1:2

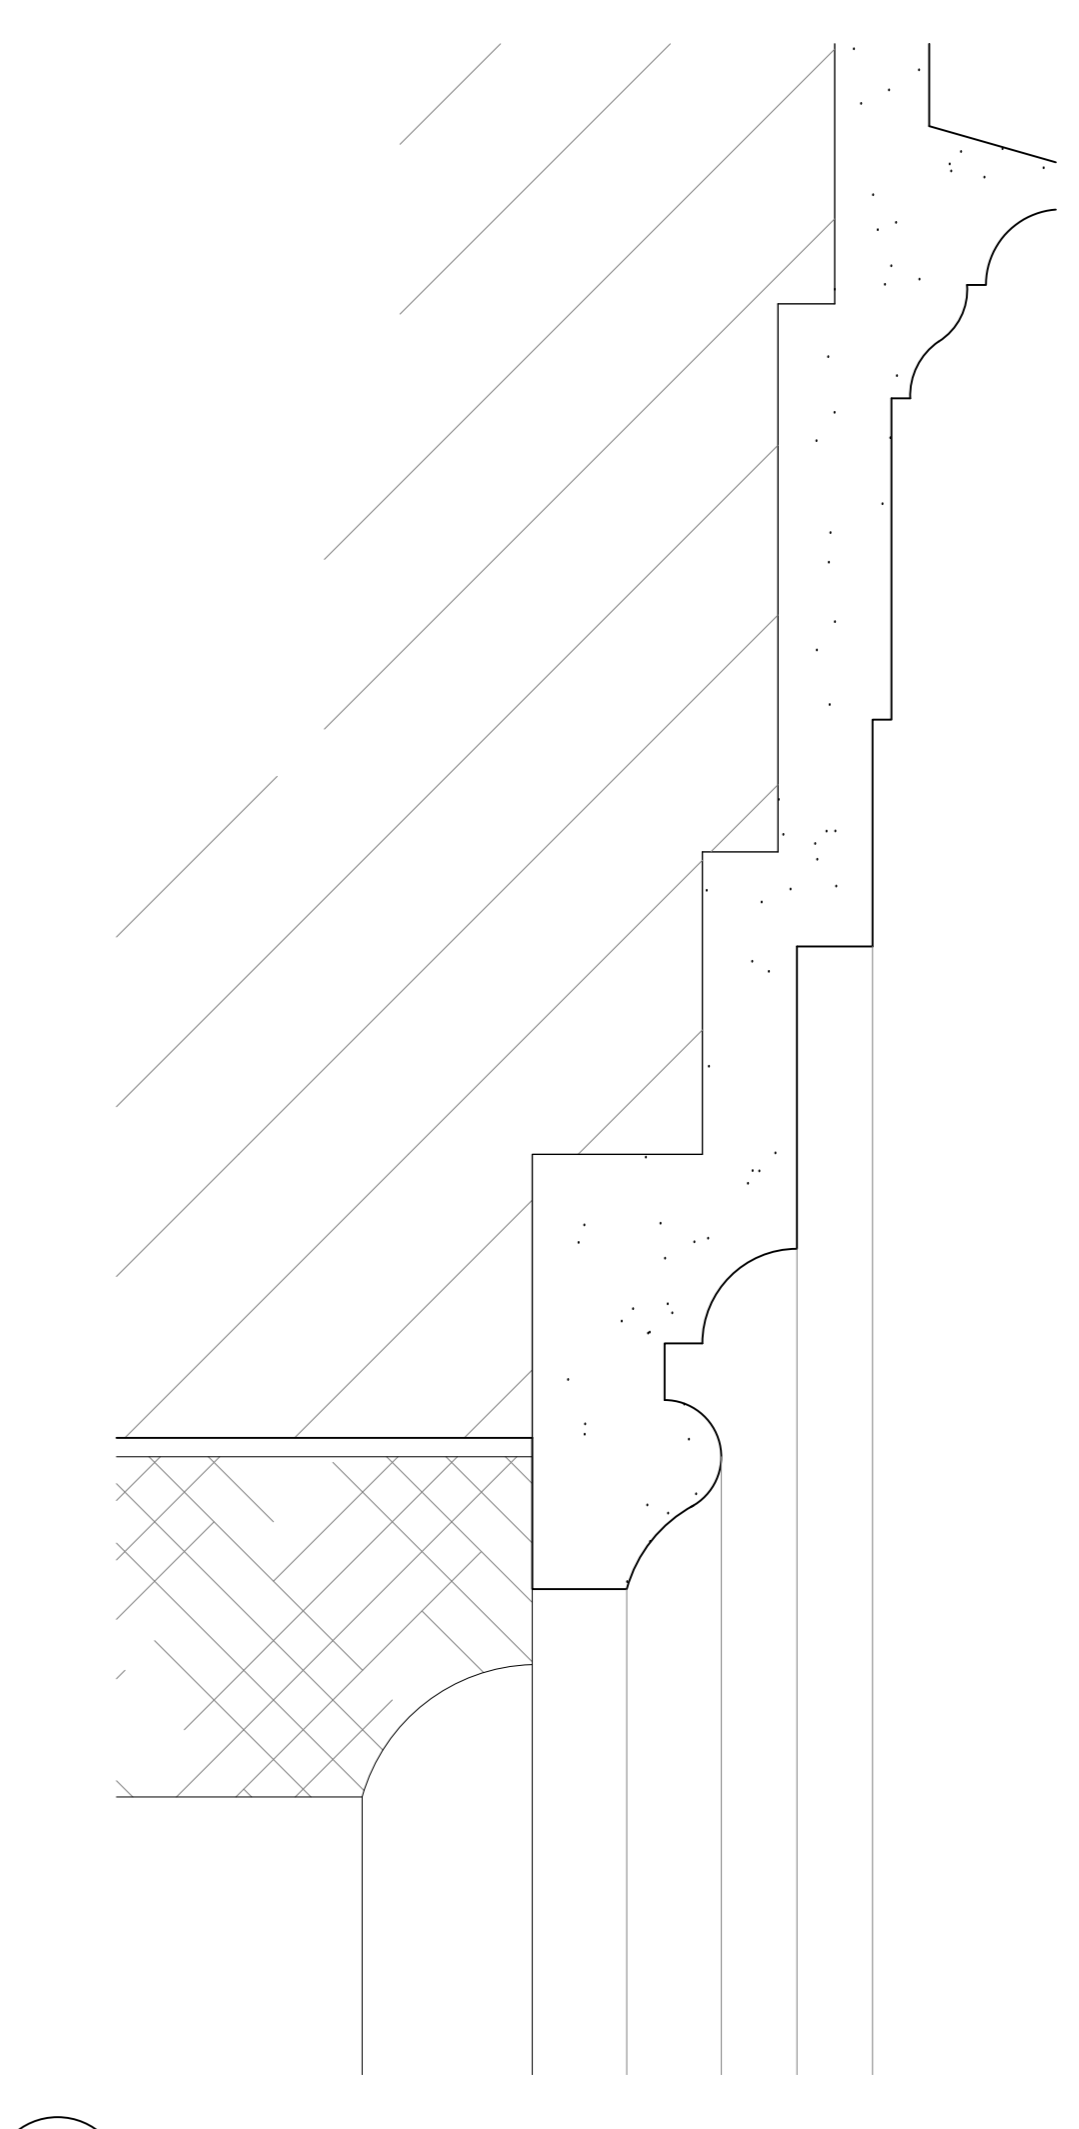

Detail M as Existing
Scale 1:2

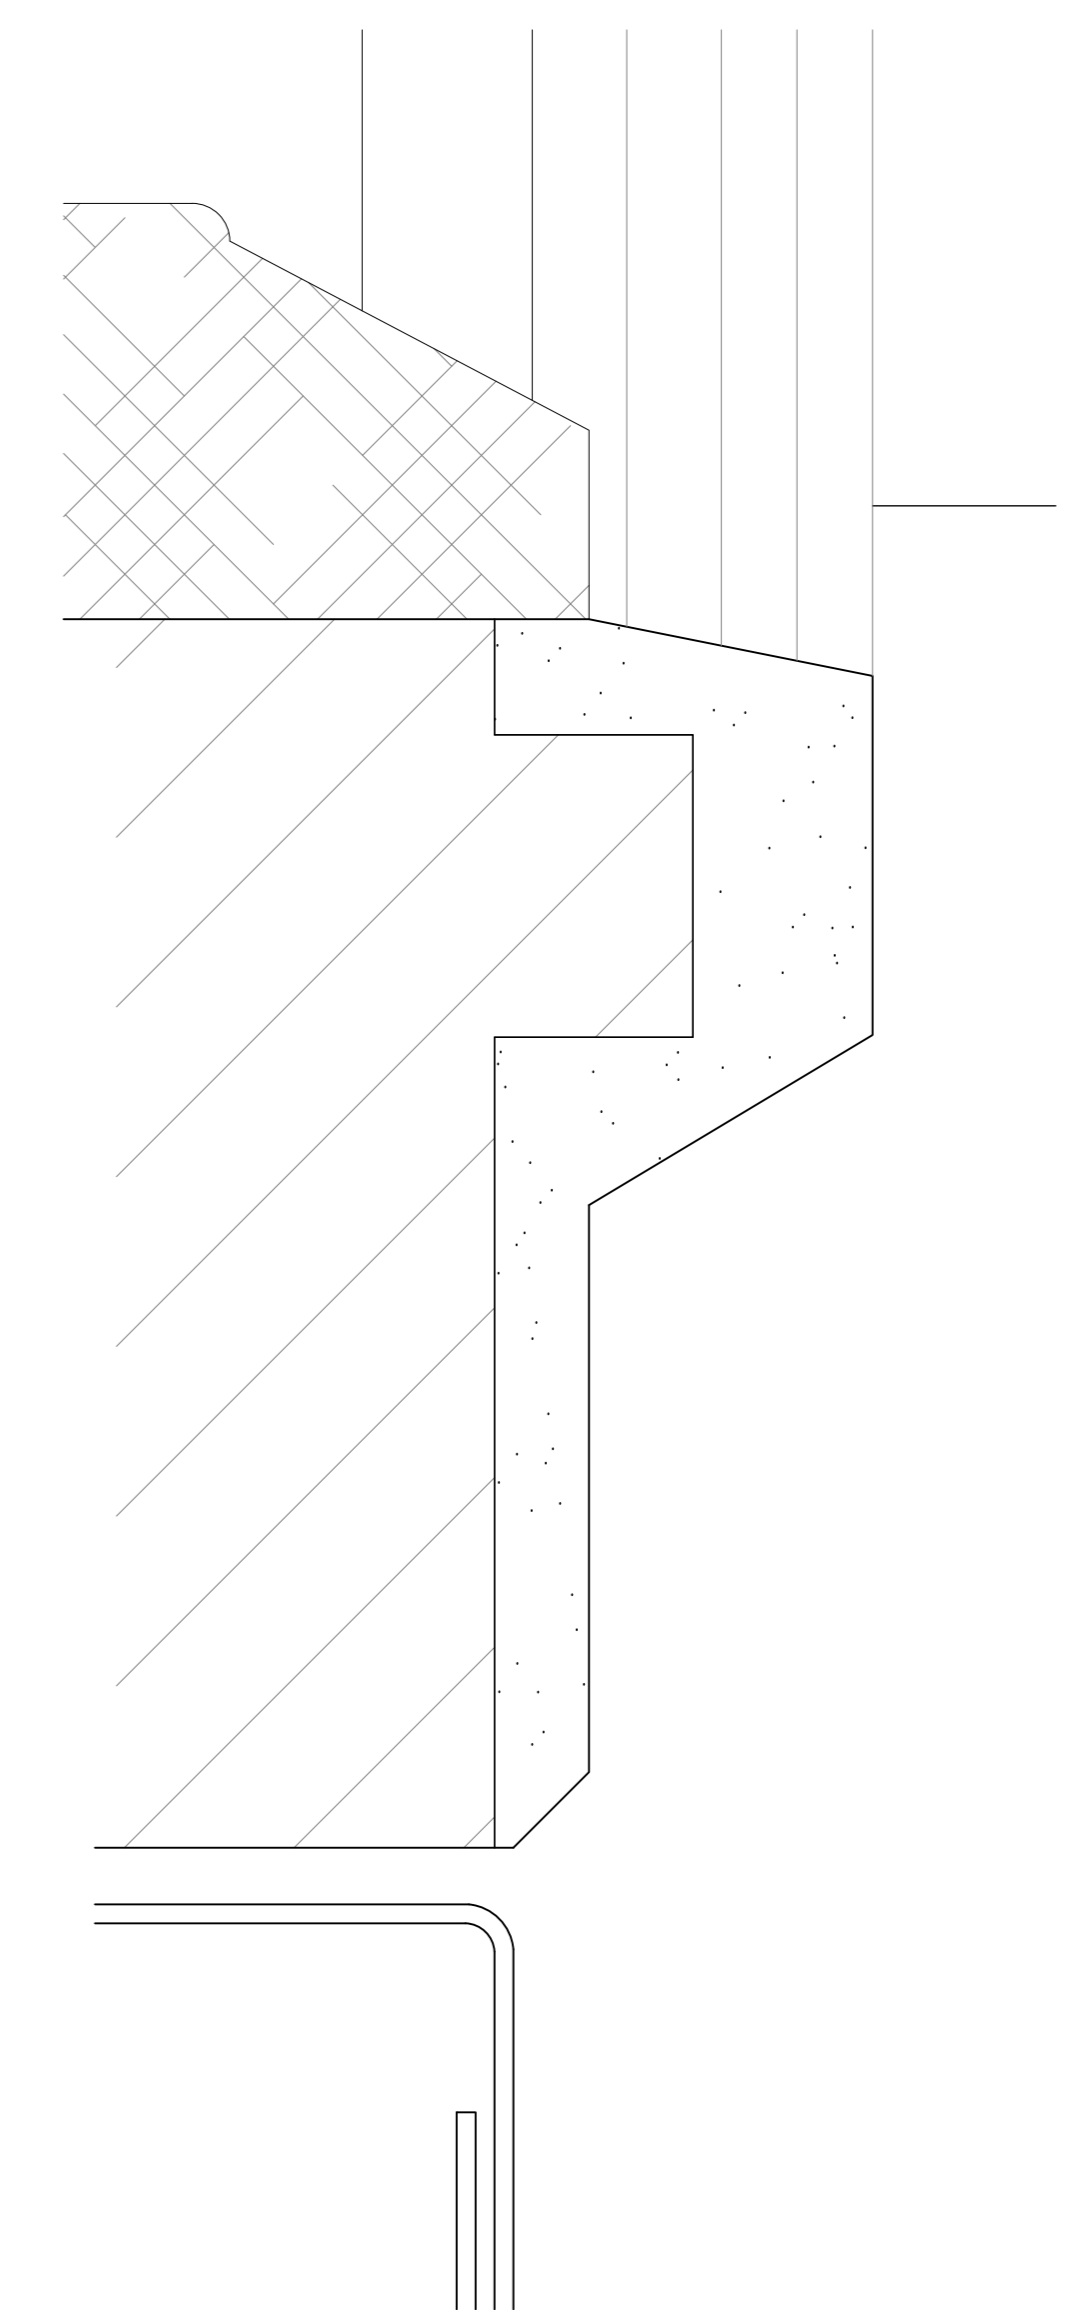

Detail N as Existing
Scale 1:2

