


**"Double click here to e-mail document"**

**A55 Front Page - General Contents**

V2.60

EXCHANGE; MORPETH	ENGINEER; Ian McCourt	EIN; 608206521	OUC; BON241	TELE [REDACTED]
REF NO;	TASK ID MP_V9092		POINT OF CONTACT;	TELE [REDACTED]
LOCATION; MORPETH	ROAD No; REAR 9/11 CHARLES STREET	MAP REF; 422629 587277	POSTCODE; NE61 6UN	DATE SENT; 21/09/2023

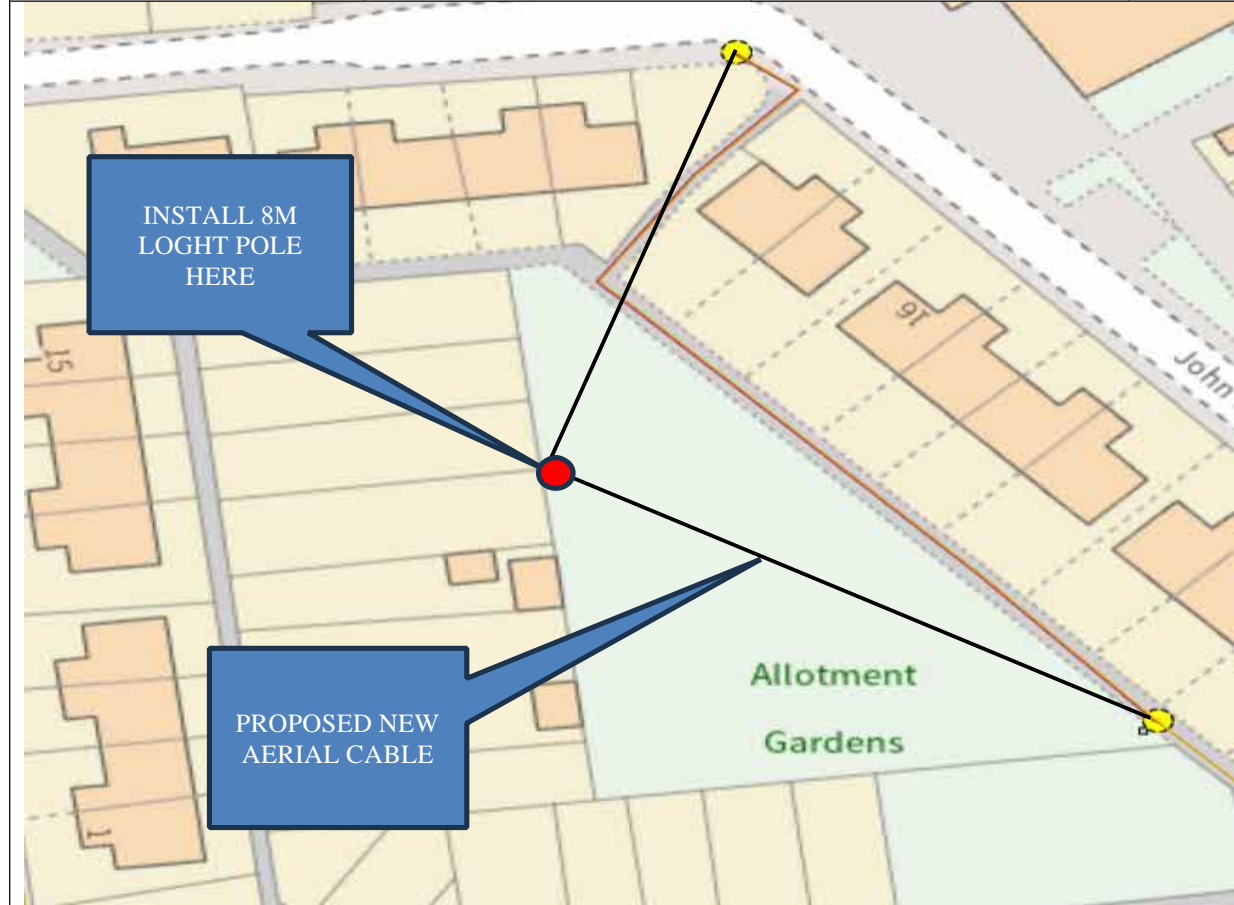

**JOB SUMMARY:**

INSTALL ONE NEW 8M LIGHT POLE TO PROVIDE NEW OVERHEAD FIBRE CABLES AND EQUIPMENT.

**Section 1 - Tree cutting**

	Y/N		Y/N			Y/N
TREE CUTTING		TREE OWNERS PERMISSION		NAME CONTACT DETAILS;		CUSTOMER TO BE ON SITE
SPAN CLEARANCE		POLE CLEARANCE		GROUND CLEARANCE	Y/N	ACCESS ARRANGEMENTS
ROPE SPAN		JOINT MEETIN REQUIRED		TEMPORARY SERVICE GIVEN	Y/N	DATE REQUIRED
Notes;						

**Section 2 – Gully Cleaner**

	Y/N		Y/N		Y/N		Y/N		Y/N		Y/N
GULLY SUCKER		MANHOLE		FWAY/CWAY BOX		DE-SILT HOSE LENGTH REQ.		ALL DAY RATE		WEEKLY RATE	
NIGHT SHIFT		JOINT MEET		DATE REQUIRED		TEMPORARY SERVICE GIVEN		O.O.H. WORKING		ACCESS	
Notes;											

**Section 3 Scaffolding**

	Y/N		Y/N			Y/N
SCAFFOLDING		OWNERS PERMISSION		NAME CONTACT DETAILS ;		CUSTOMER ON SITE
JOINT MEETING		DATE REQUIRED		ACCESS ARRANGEMENTS;		TEMPORARY SERVICE GIVEN
Notes;						

**Section 4 –Blockages**

	Y/N		Y/N		Y/N	SURFACE TYPE	
BLOCKAGES		PRIVATE PROPERTY		PERMISSION TO DIG FORM SIGNED		DISTANCE TO BLOCKAGE FROM BOXES	
JOINT MEETING		BLOCKAGE MARKED		CUSTOMER TO BE ON SITE		BORES MARKED	
		DATE REQUIRED		RODDED BOTH WAYS		BORE CAPACITY 25% 50% 75% FULL	
Notes;							


**Section 5 – Traffic Lights**

	Y/N		Y/N		Y/N		Y/N	
TRAFFIC LIGHTS		2 WAY		MULTY PHASE REQUIRED		SURVEY REQUIRED		SPEED OF ROAD
LANE CLOSURE		NO LIGHTS REQ.		EARLY ACCESS AGREED COUNCIL		TM OPERATIVE ON SITE		WIDTH OF ROAD
ROAD CLOSURE		LAYBYS		PEDESTRIAN CROSSINGS		PAVEMENT/WALKWAYS		WIDTH OF OBSTRUCTION
SCHOOLS		BUS STOPS		CAR PARKING BAYS		PERMANENT TRAFFIC LIGHTS		VOLUME OF TRAFFIC ON ROAD
ENTRANCE/EXITS		HOSPITAL		BENDS ON APPROACH TO SITE		OTHER POTENTIAL HAZARDS		DATE REQUIRED
Notes;								

**Section 6 –Contract Digs**

	Y/N		Y/N		Y/N	FAULT CONDITION	
DIG REQD		PRIVATE PROPERTY		PERMISSION TO DIG FORM SIGNED		CUSTOMER CONTACT	
TEMP CLEAR		LEFT ON SPLIT LEGS		CUSTOMER TO BE ON SITE		DIG LEAD NAME	
						DIG REF	
Notes:							

Attach up to 4 pictures in the spaces provided below. Don't forget to "click" into the space first before dragging the picture file across.

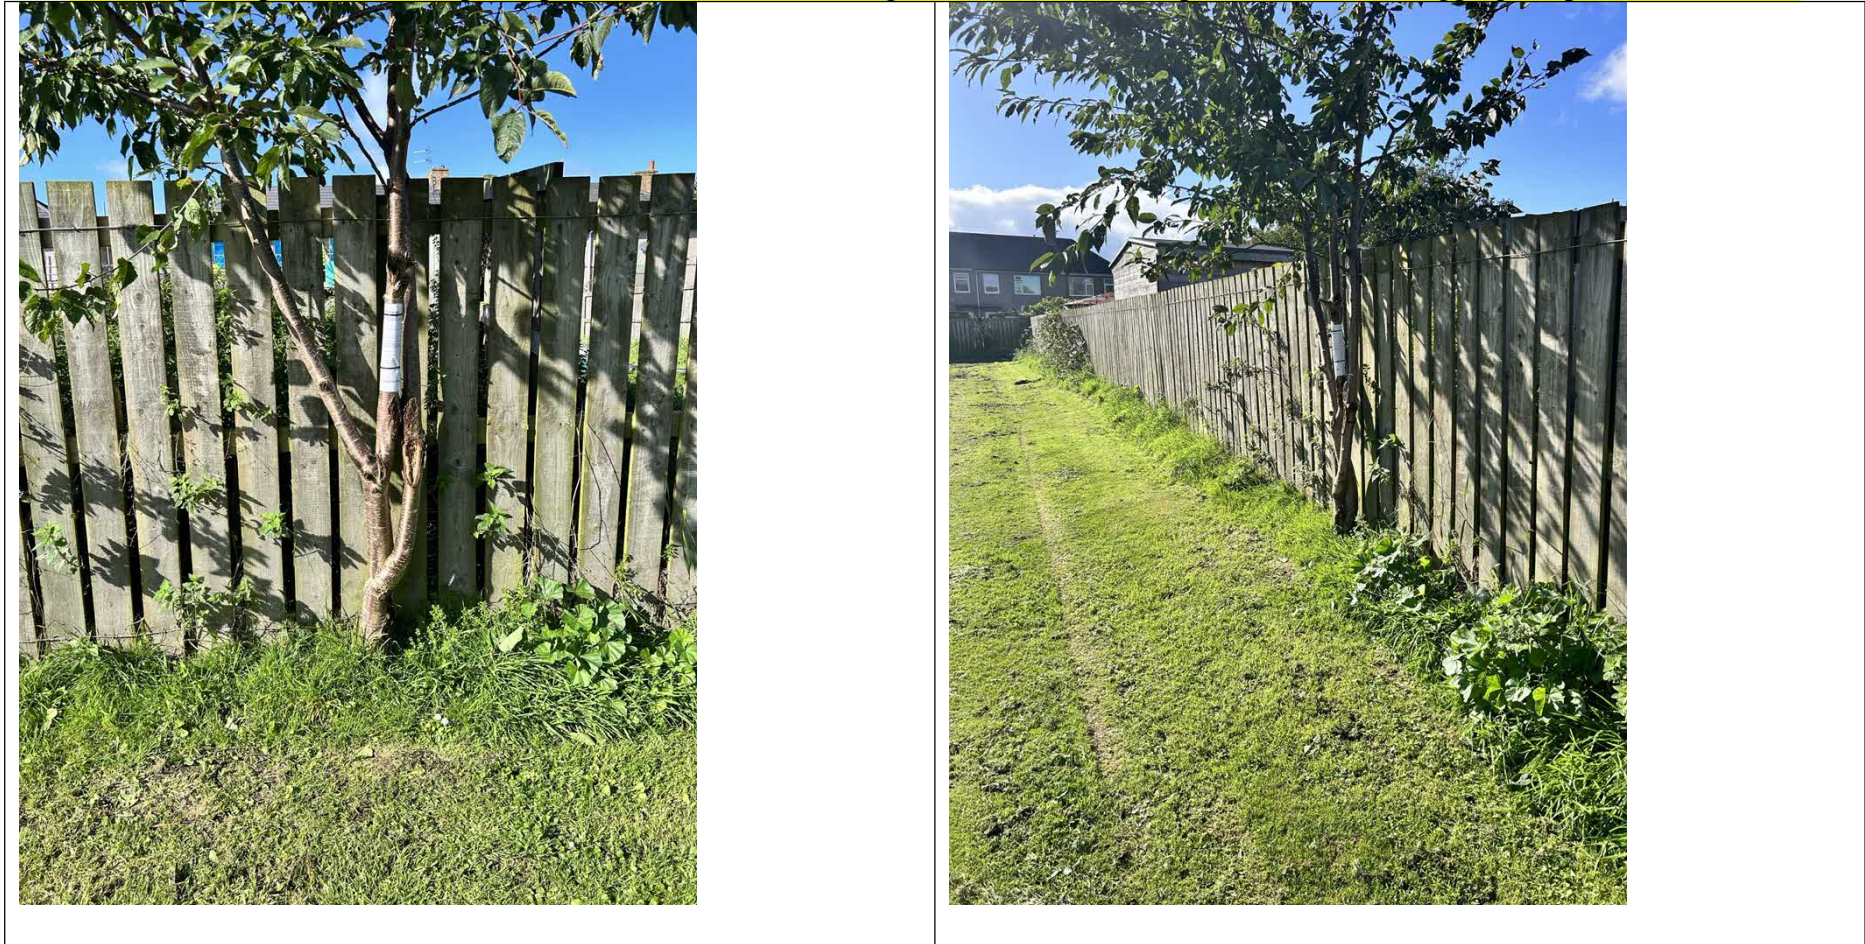

--	--