




SIDE ELEVATION OF BIN STORE

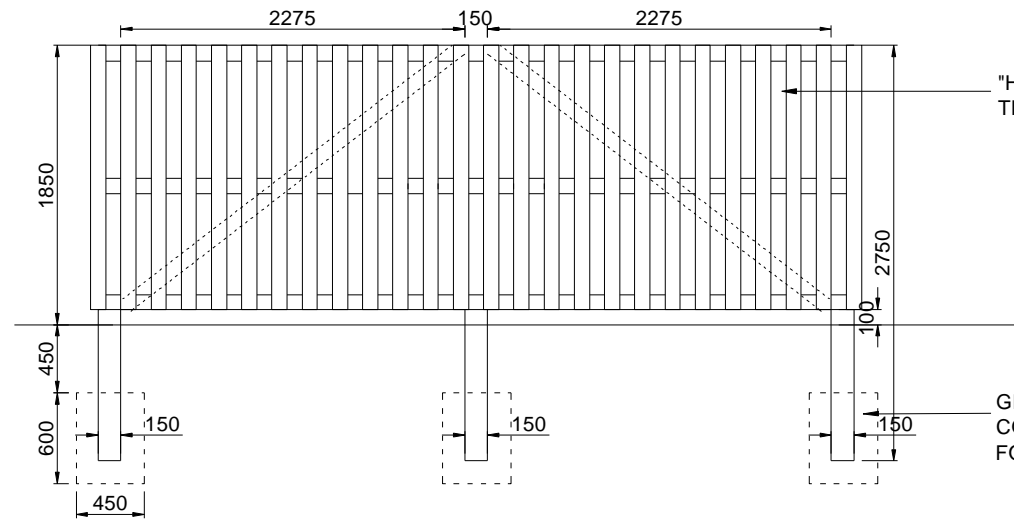



DETAILED REAR ELEVATION OF BIN STORE

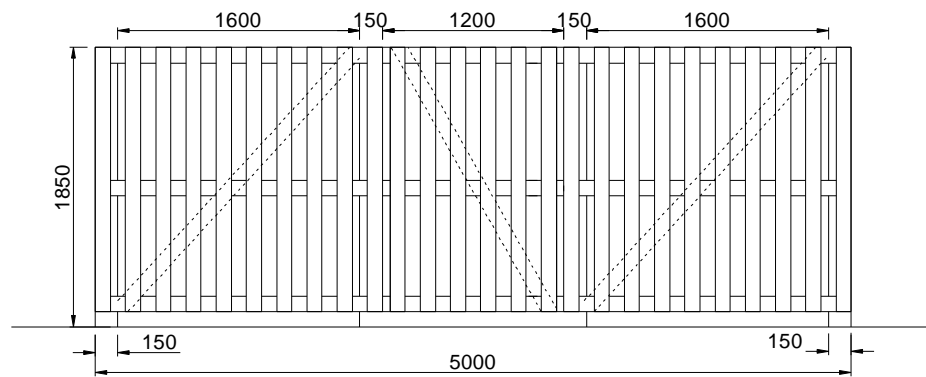

FRONT ELEVATION OF BIN STORE

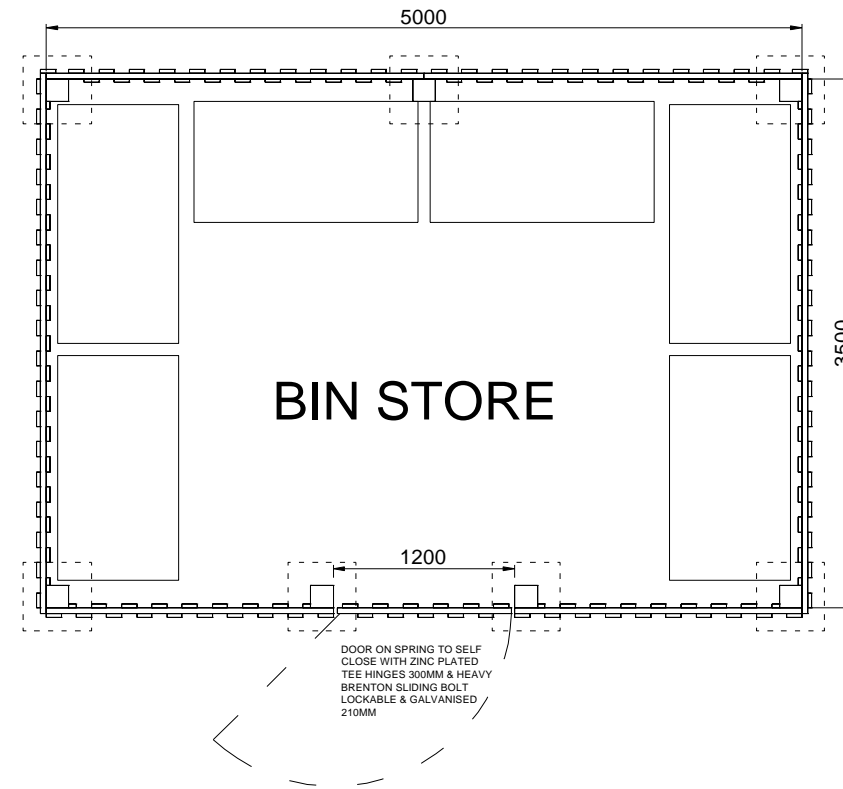

PLAN VIEW OF BIN STORE

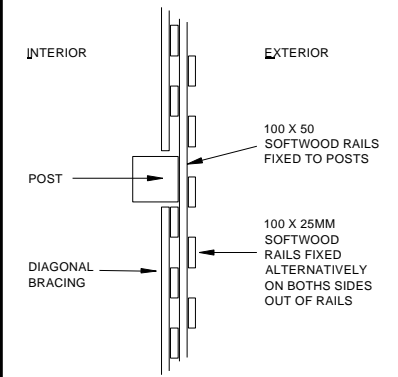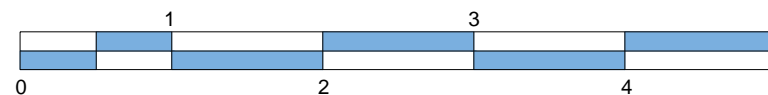

PLAN DETAILS
SCALE - 1:25

"HIT & MISS" TREATED
TIMBER PANELLING & POSTS

GRADE C20
CONCRETE
FOUNDATIONS

REV	DATE	DETAILS OF AMENDMENTS	DRAWN
A	02-01-15	BIN STORE DOOR ADDED, CENTRAL DIVIDER SCREEN OMITTED.	HLL

REVISIONS
ALL MEASUREMENTS IN MM



LNT CONSTRUCTION LTD
UNIT 2, HELIOS 47
ISABELLA ROAD
GARFORTH
LS25 2DY



CLIENT
SITE

TITLE
BIN STORE DETAIL

SCALE	1:50, 25 @ A3	DATE	09-05-12
DRAWN	EJ	DWG NO.	SDL-033A
DRAWING STATUS			
FEASIBILITY	PLANNING SUBMISSION		
PLANNING APPROVAL	REGULATION SUBMISSION		
REGULATION APPROVAL	CONSTRUCTION ISSUE		
CHECKED BY		DATE	