



BAY 01 1289 BAY 02 1172 BAY 03 1183 BAY 04 1171 BAY 05 1190 BAY 06 1191 BAY 07 1194 BAY 08 1221 BAY 09 1119 BAY 10 1108 BAY 11 1109 BAY 12 1314

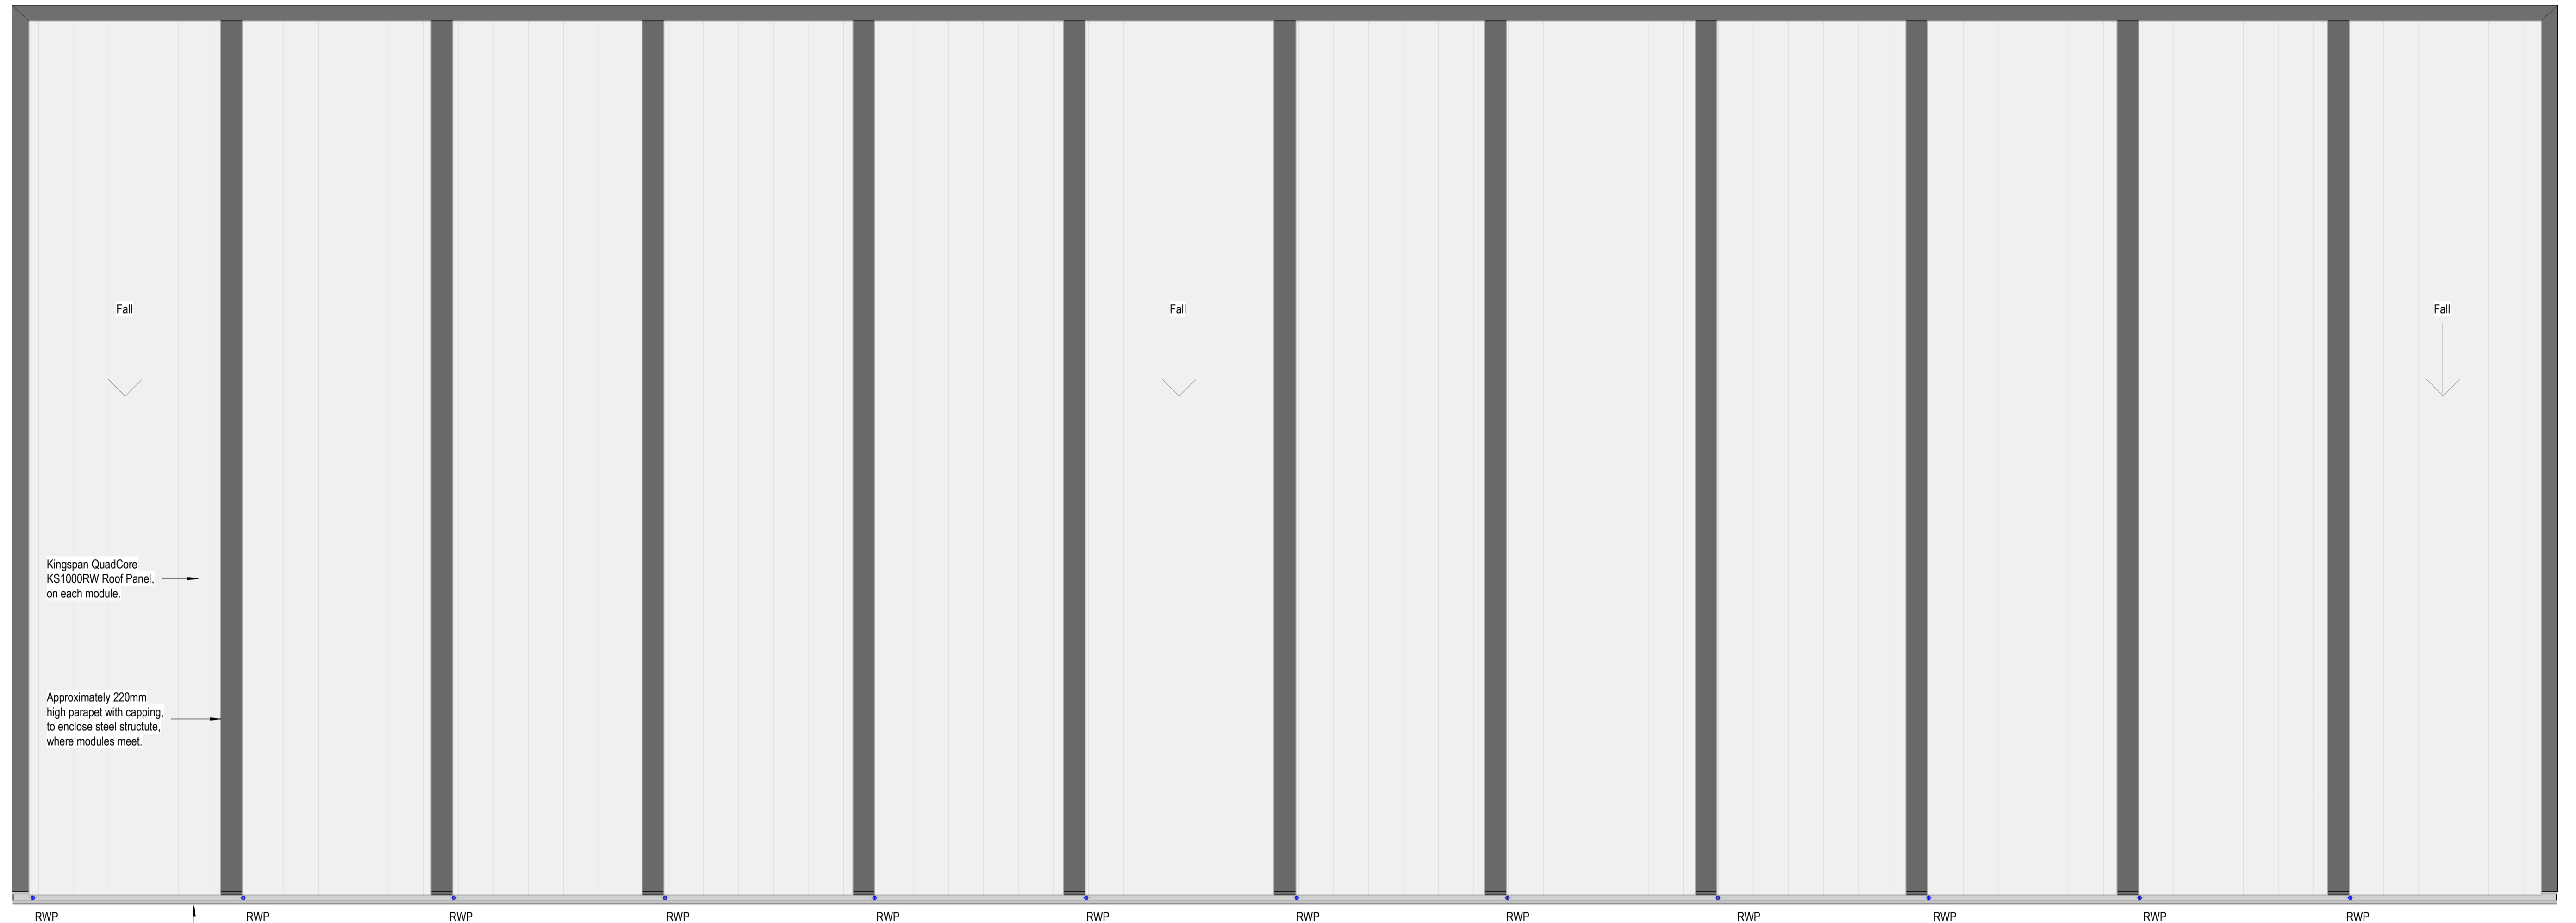

Kingspan Highline gutter fixed to gutter supports at nominal 600mm c/s.

Roof and gutters installed to PML details, all to be in accordance with manufacturers installation guide.

Roof Plan 1 : 50

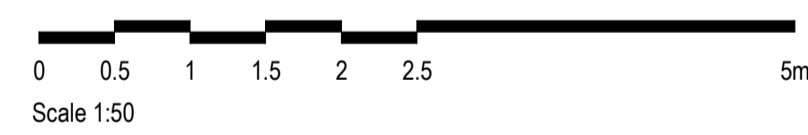

P02	21.09.2023	Drawings re-issued for planning	SWL	SH
P01	13.06.2023	Issued for review and comment	SWL	JA

Rev: Date: Description: By: Auth:

P+HS
architects

a. The Old Station
Station Road
Stokesley
TSS 7AB
e. Stokesley@pandhs.co.uk
t. 01642 712 684
w. www.pandhs.co.uk

Client:
Premier Modular Ltd

Project No: Project Name:
3715 Berwick Temporary Ward Block

Project	Originator	Functional	Spatial	Form	Discipline	Number
NHFBTW - PHS - XX - RL - DR - A - 27000						

Roof Plan		
Status:	Description	Revision:
Code	Description	Code
S3	REVIEW & COMMENT	P02

Created By: Authorised By: Date of first issue: Scale at A1:
SWL SH 13. 06. 23 As indicated

This document is © P+HS Architects. If in doubt ASK. Drawing measurements shall not be obtained by scaling. Verify all dimensions prior to construction or product manufacture. Immediately report any discrepancies on this document to the Architect. This document shall be read in conjunction with associated models, specifications and related consultants documents.