



1 Proposed Ground Floor Plan  
201 1:100@A3

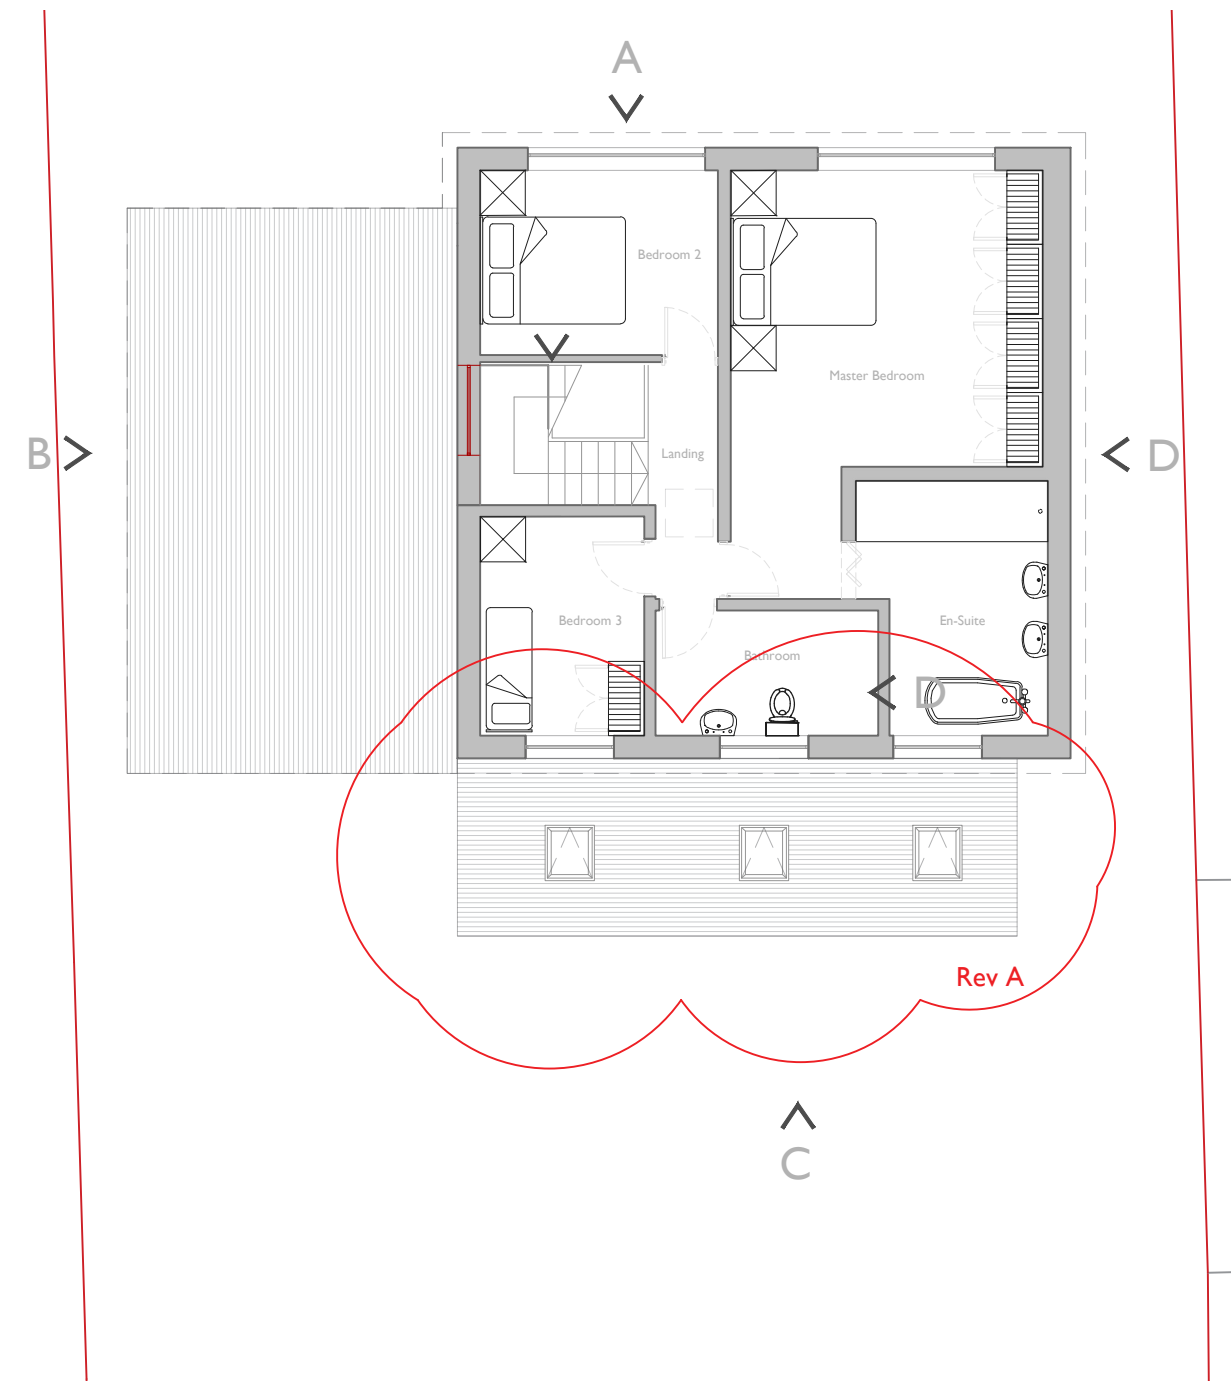

2 Proposed First Floor Plan  
201 1:100@A3

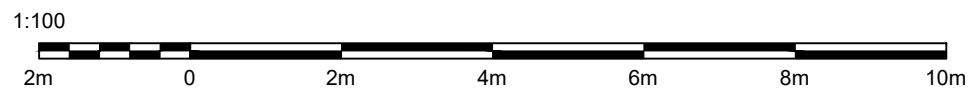

Demolitions



Site: 2 Far Nook, Whittle Le Woods	Drawing Issue: PP005 - R2
Drawings: Proposed Ground and First Floor Plans	Date: 19/09/2023