
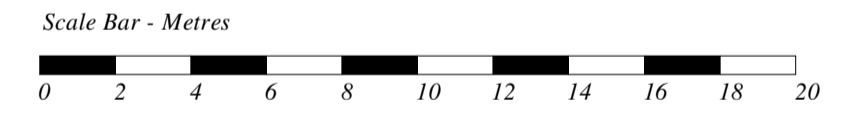
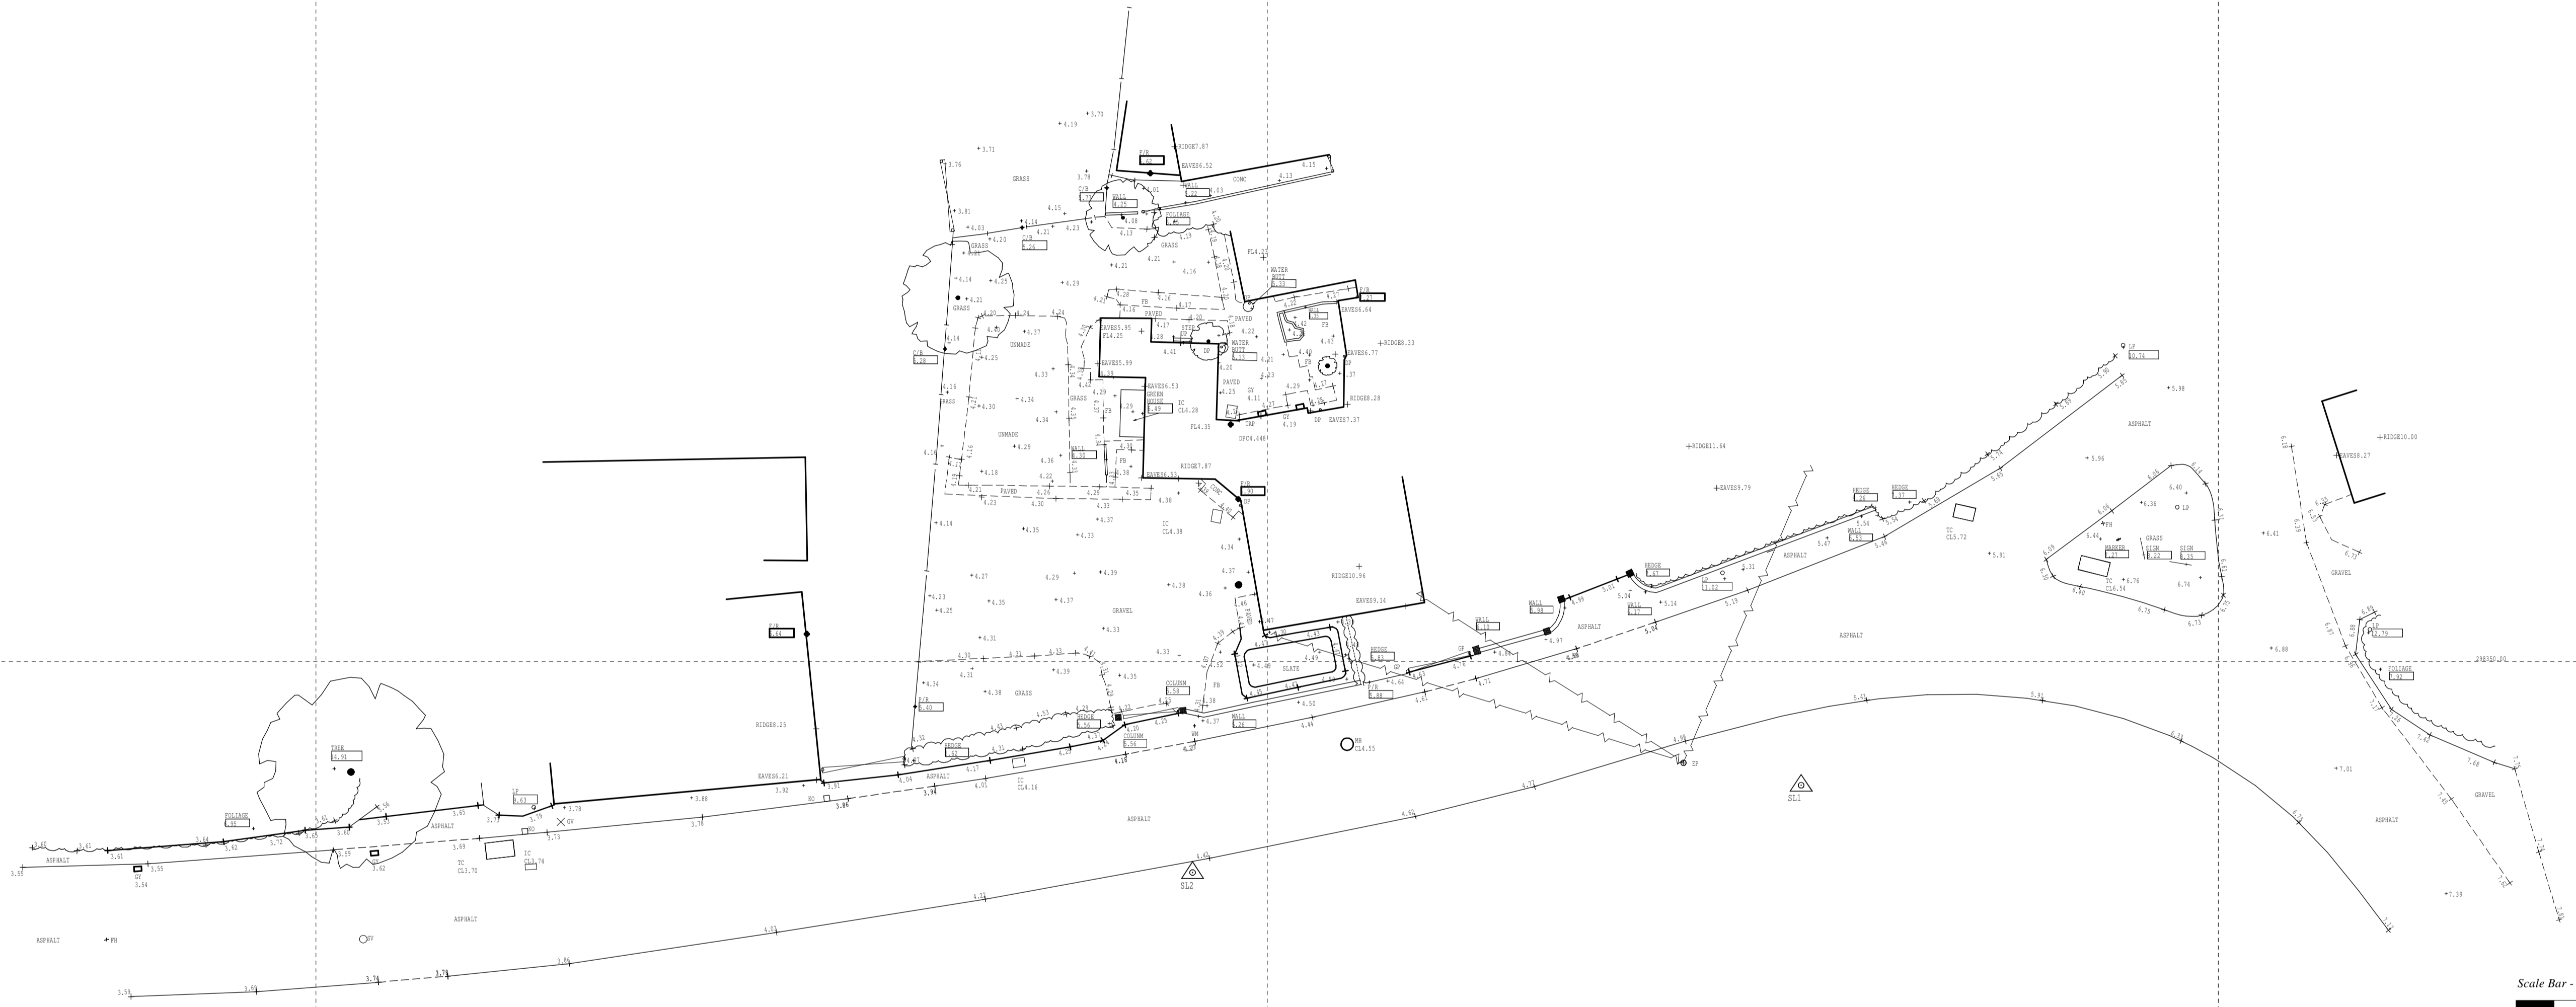


© This drawing and design are copyright.
 Do not scale from this drawing. Use only figured dimensions. If in doubt, ask.
 All dimensions are to be checked on site.
 Any discrepancies should be reported immediately to the Architect.

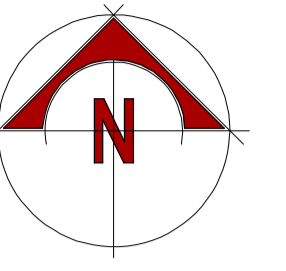

DATE	REV	DESCRIPTION	DRAWN

Patrick Allen & Associates Architects
 architects@patrickallen.org.uk
 www.patrickallen.org.uk
 +44 (0)1473 620660

2 Grange Business Centre
 Tommy Flowers Drive
 Grange Farm
 Kesgrave, Ipswich
 Suffolk, IP5 2BY

Project
Proposed work at 21 Beccles Road, Loddon, Norfolk, NR14 6JQ

Client
S. Pointer & R. Catton

Drawing Title
Topographical survey by SJGeomatics

Drawing Status
Planning

Scale	Paper Size	Date	Drawn
1:200	A1	July 2023	AD

Drawing Number
4459-02