



REFER TO DRAWING  
RH/T/03 FOR DETAILS  
& ADDITIONAL NOTES

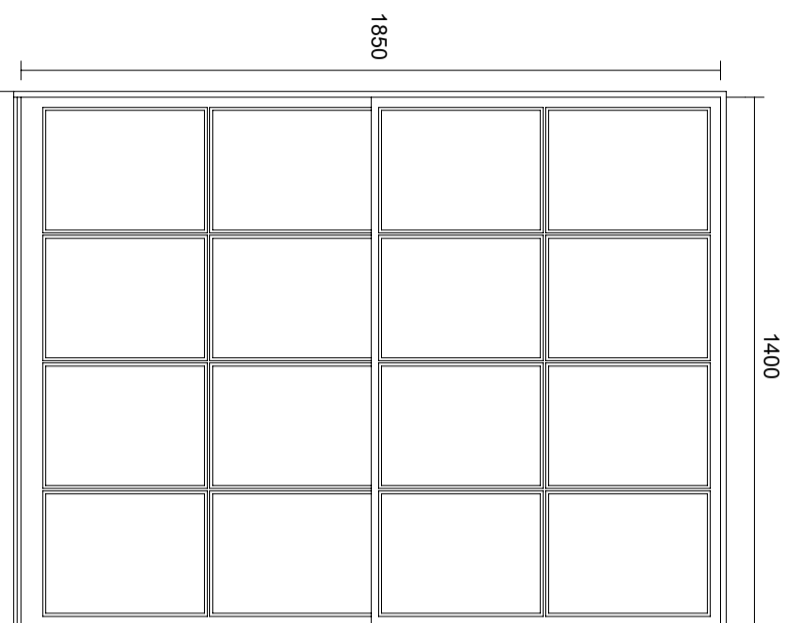

ITEMS 1, 2, 3 & 7

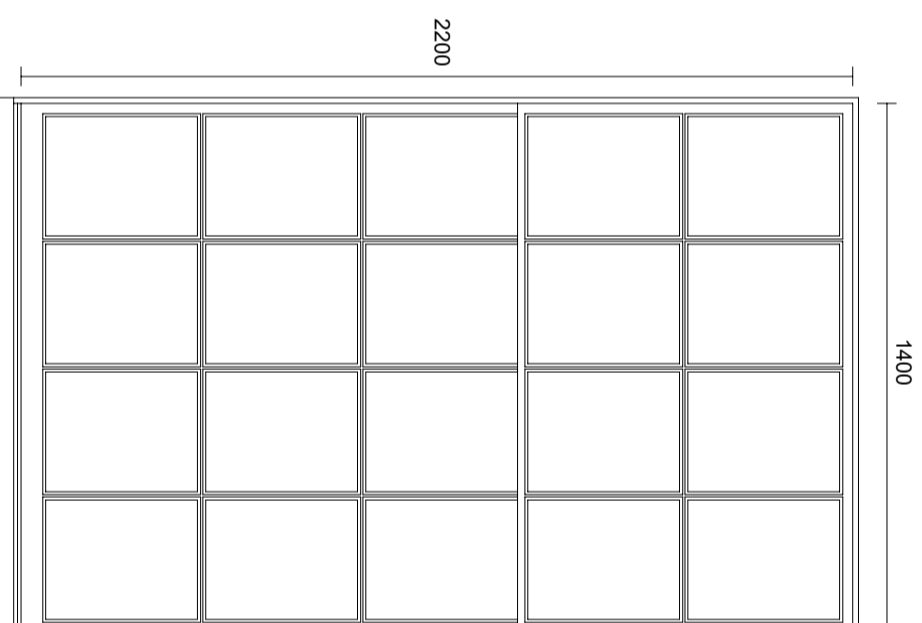

ITEMS 4, 5 & 6

NOTES

Existing boxes retained and repaired as necessary.  
New sashes to be made from PEF-C Sapele glazed with slimline double glazing and face puttied externally, and painted white to match other windows (by others).  
All sizes, sections and mouldings to match existing windows unless otherwise required by Conservation Officer

Ventrolia House Ventrolia House Crimble Court Hornbeam Park Harrogate HG2 8PB		<b>Notes:</b>  All dimensions must be checked on site.	
<b>Client:</b> Jonathan Boles		<b>Scale:</b> 1:20 @ A3	
<b>Job Title:</b> Rydon House, Talaton		<b>Drawn By:</b> SM	<b>Drawing Title:</b> Proposed External Elevations - Items 1, 2, 3, 4, 5, 6 & 7
		<b>Date:</b> June 2023	
		<b>Rev:</b>	