



- 1 RE-ERECT CONSERVATORY
- 2 DAY LOUNGE
- 3 SITTING ROOM
- 4 KITCHEN
- 5 DINING AREA
- 6 TOILET
- 7 HALL
- 8 GARDEN
- 9 MAIN BEDROOM
- 10 EN SUITE BATHROOM
- 11 MAIN BATHROOM
- 12 BEDROOM 2
- 13 BEDROOM 3
- 14 BEDROOM 4
- 15 WARDROBE STORE
- 16 WARDROBE STORE

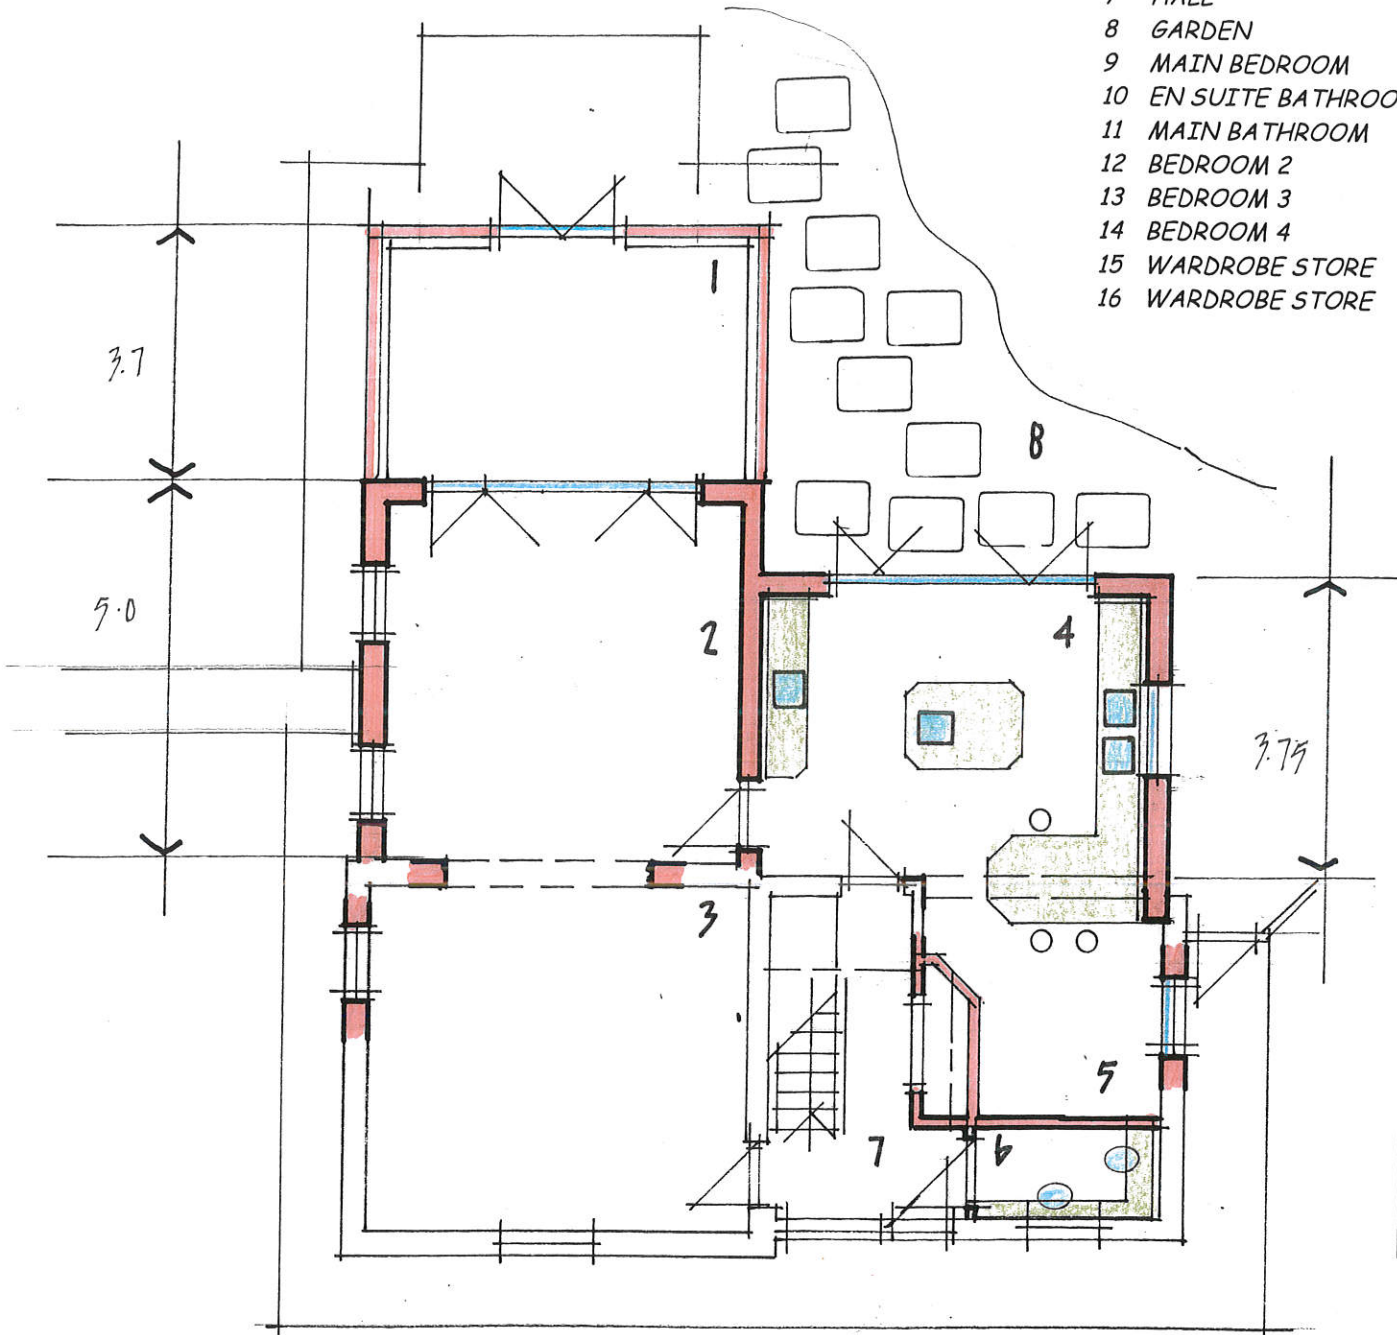

PROPOSED GROUND FLOOR PLAN
1:100

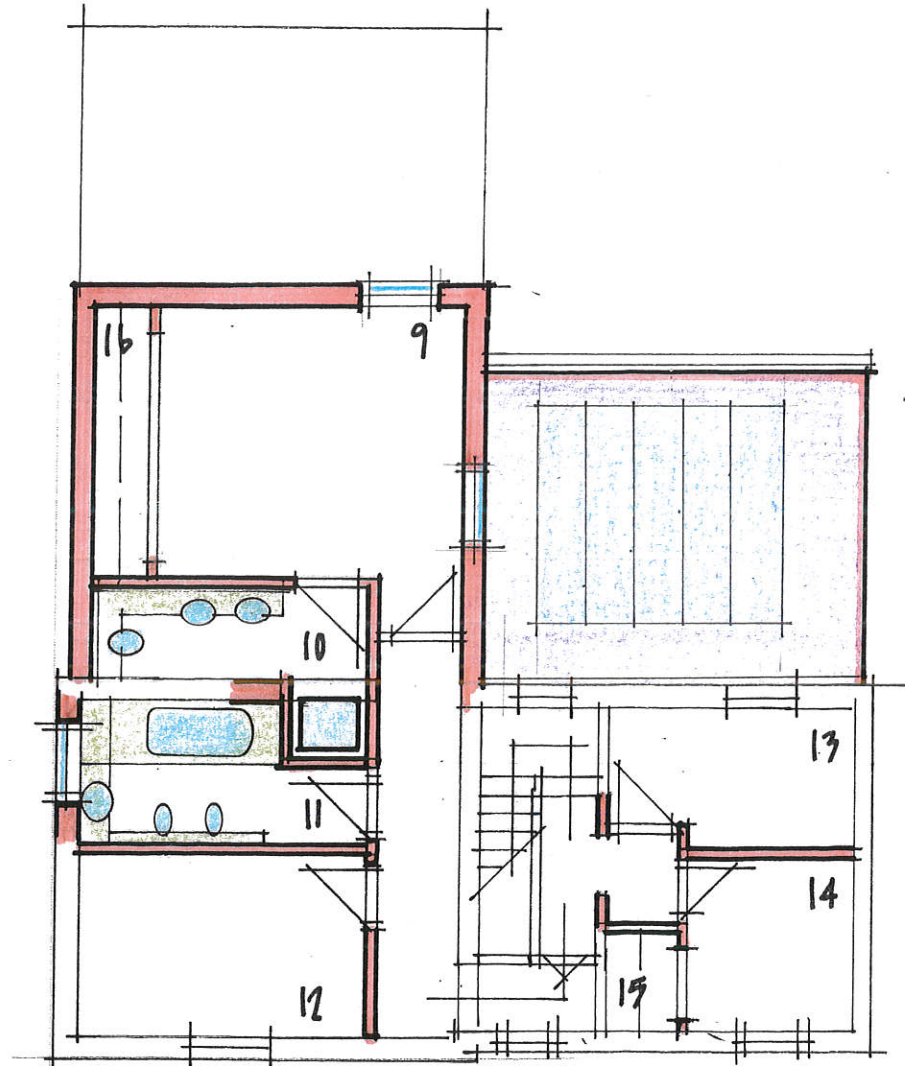

PROPOSED FIRST FLOOR PLAN
1:100

PROPOSED TWO STOREY AND SINGLE STOREY EXTENSION
5 THE OLD SAWMILL SHINCLIFFE DURHAM