


VC2

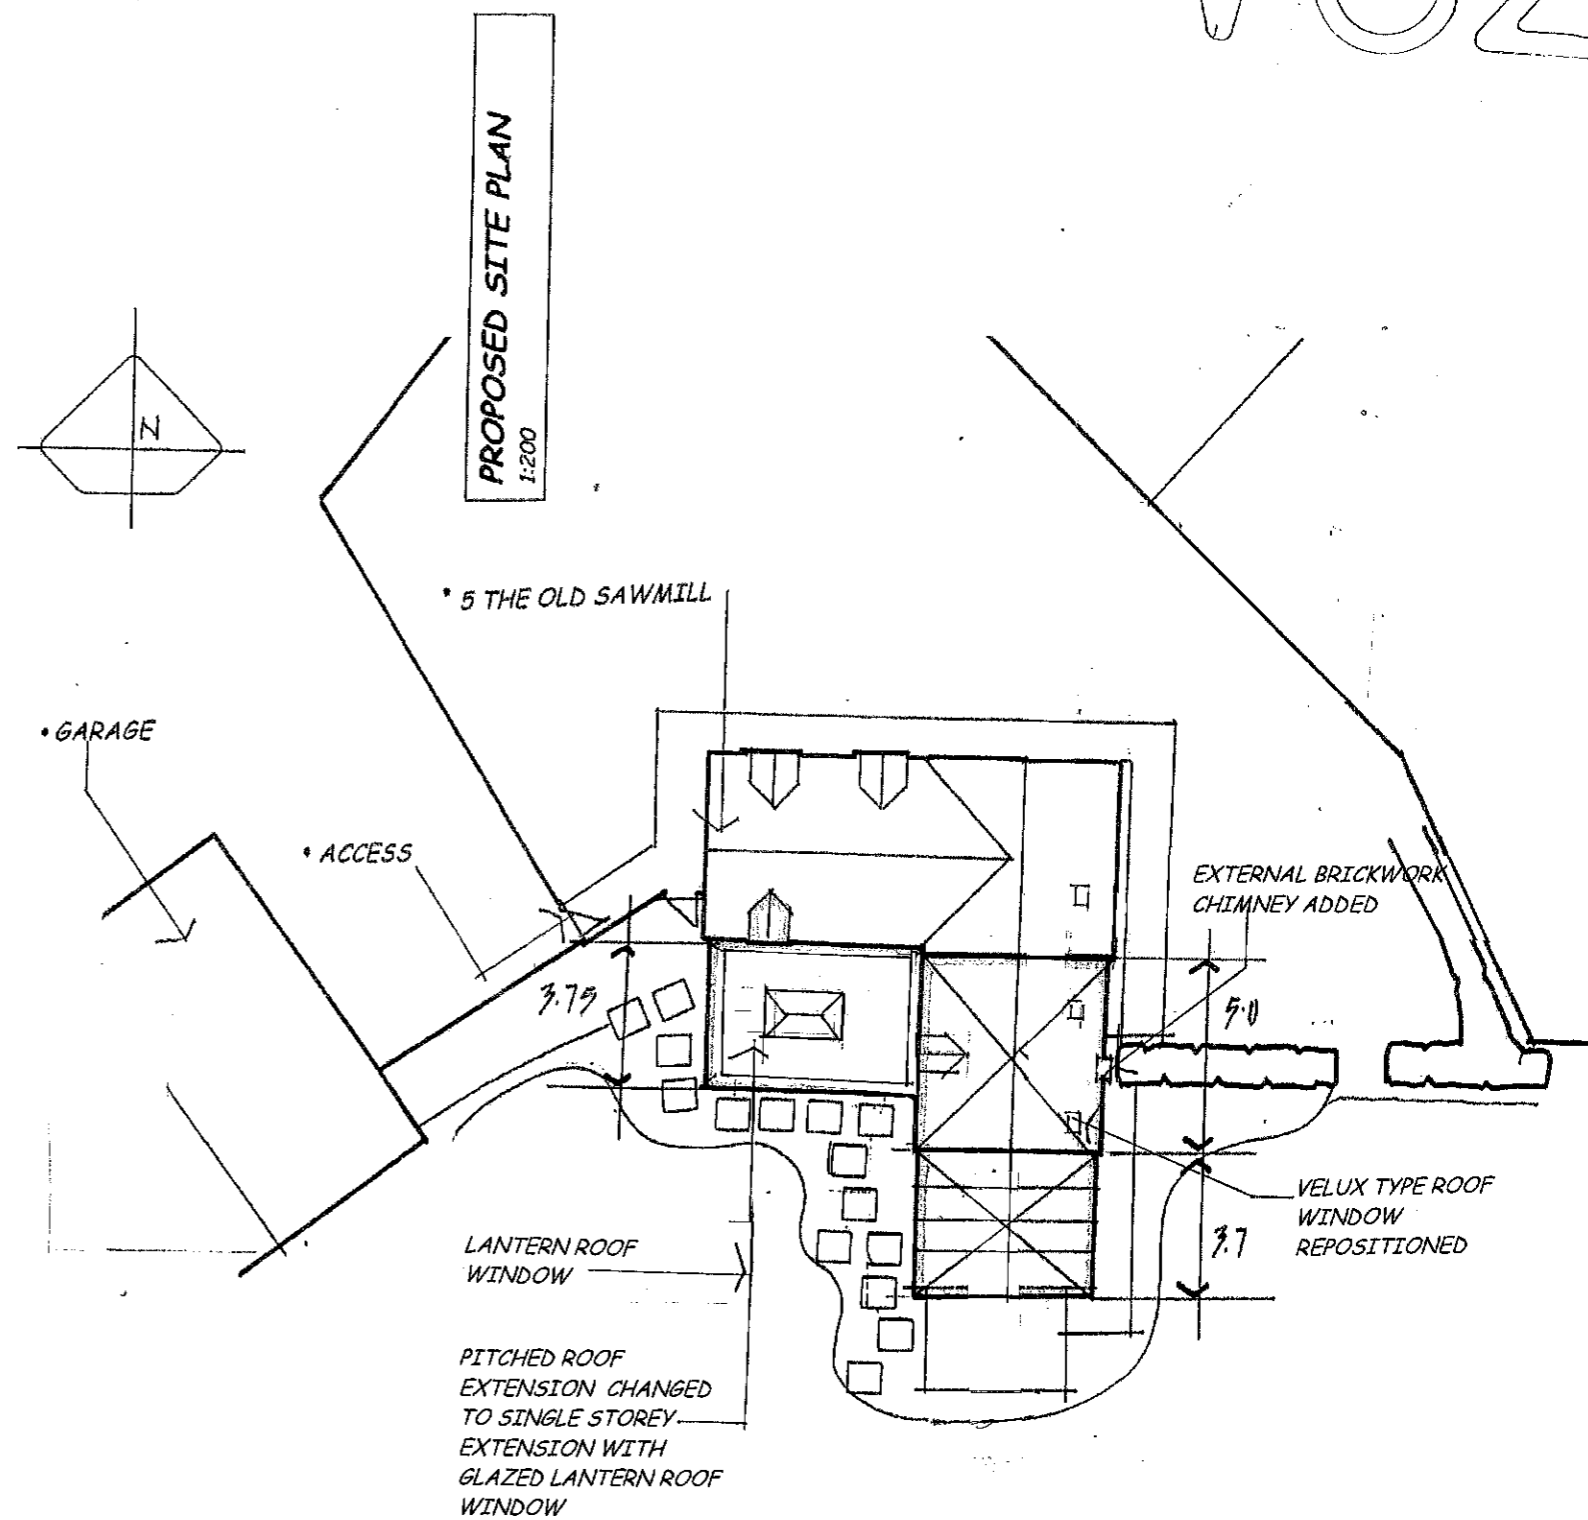

RETROSPECTIVE APPLICATION  
CHANGES TO 5 THE OLD SAWMILLS SHINCLIFFE  
DURHAM

**RYDER ARCHITECTS**  
SELF BUILD + DESIGN  
The Studio  
Sylvan Vista, Brancepeth Village,  
Durham, DH7 8DT  
email selfbuildarchitects@hotmail.com  
Phones. 0191 3784727 : 07802 740150