

City Signs - Premier - Claire's Convenience Store

External Signs

Troughlight - 1@ 1100mm, 1@ 1200mm, 1@ 800mm, powdercoated Ral 1023 Traffic Yellow, Portland Lighting Ecolux




Fascia - 5260mm x 270mm folded ACM panels powdercoated Ral 1023 Traffic Yellow as Premier specification, with computer cut vinyl text.

Troughlight - 1@ 1400mm, 1@ 1500mm, 1@ 900mm, powdercoated Ral 1023 Traffic Yellow, Portland Lighting Ecolux



Fascia - 5070mm x 400mm folded ACM panels powdercoated Ral 1023 Traffic Yellow as Premier specification, with computer cut vinyl text.

Window Prints - 1@ 1040mm x 500mm, 1@ 1040mm x 370mm, 1@ 950mm x 2100mm on flat cut panel, 1@ 1040mm x 950mm, 1@ 1040mm x 370mm, 1@ 1910mm x 2340mm, 2@ 900mm x 2350mm, digital prints

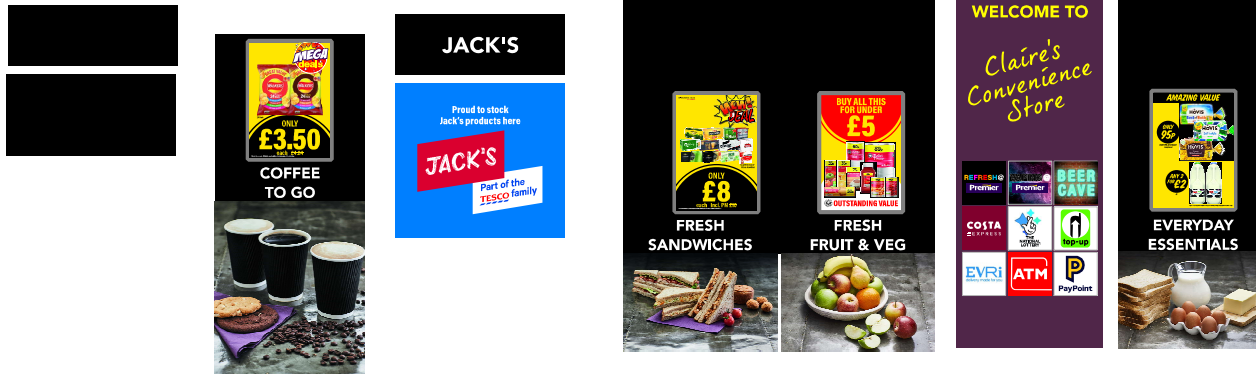

Poster Frames - 4 for above graphics

Door Vinyls - Adhesive Backed vinyls for door



CITY SIGNS
AND DISPLAY LIMITED