

Store layout Status :

Proposed

Drawn By :

Sam Fenton

ADDRESS:

9 - 11 Church Street
Hayden Bridge
Hexham
NE476JG

DATE:

14/04/2023

VERSION:

V1

Approx Square Footage

900 SQFT

Additional Merchandising Equipment:

- Push Kit System CD188403 X1
- Leaflet Stand 172285 x1
- Wire Impulse Basket 179434 x1
- L Shaped Acrylic Holder 624332 x2
- Brown Poly Baskets 171124 x24
- Base Plinths 173091 x 1 boxes
- Showcard Stand 176976 x8
- Newspaper Corner Stand 190252 x1
- Vape Display 800w x318 181358 x1
- Ridge Trays 624910 10x5
- Biscuit Risers 171490 x 100
- Ice Cream Trays TBC
- A4 Snap Frame 527389 x4
- 20ltr Shopping Baskets PCSDN24BKPR x10
- Low Static Basket Holder SRNLOWPCS

This drawing is for illustrative purposes ONLY. All dimensions should be checked by a qualified Shop Fitter prior to any investment being undertaken. All investments made & compliance with building & licensing regulations are the sole responsibility of the Retailer

PLAN AGREED.

RETAILER:

NAME: _____

SIGNATURE: _____


DATE: _____

RDM: _____

NAME: _____

SIGNATURE: _____

DATE: _____

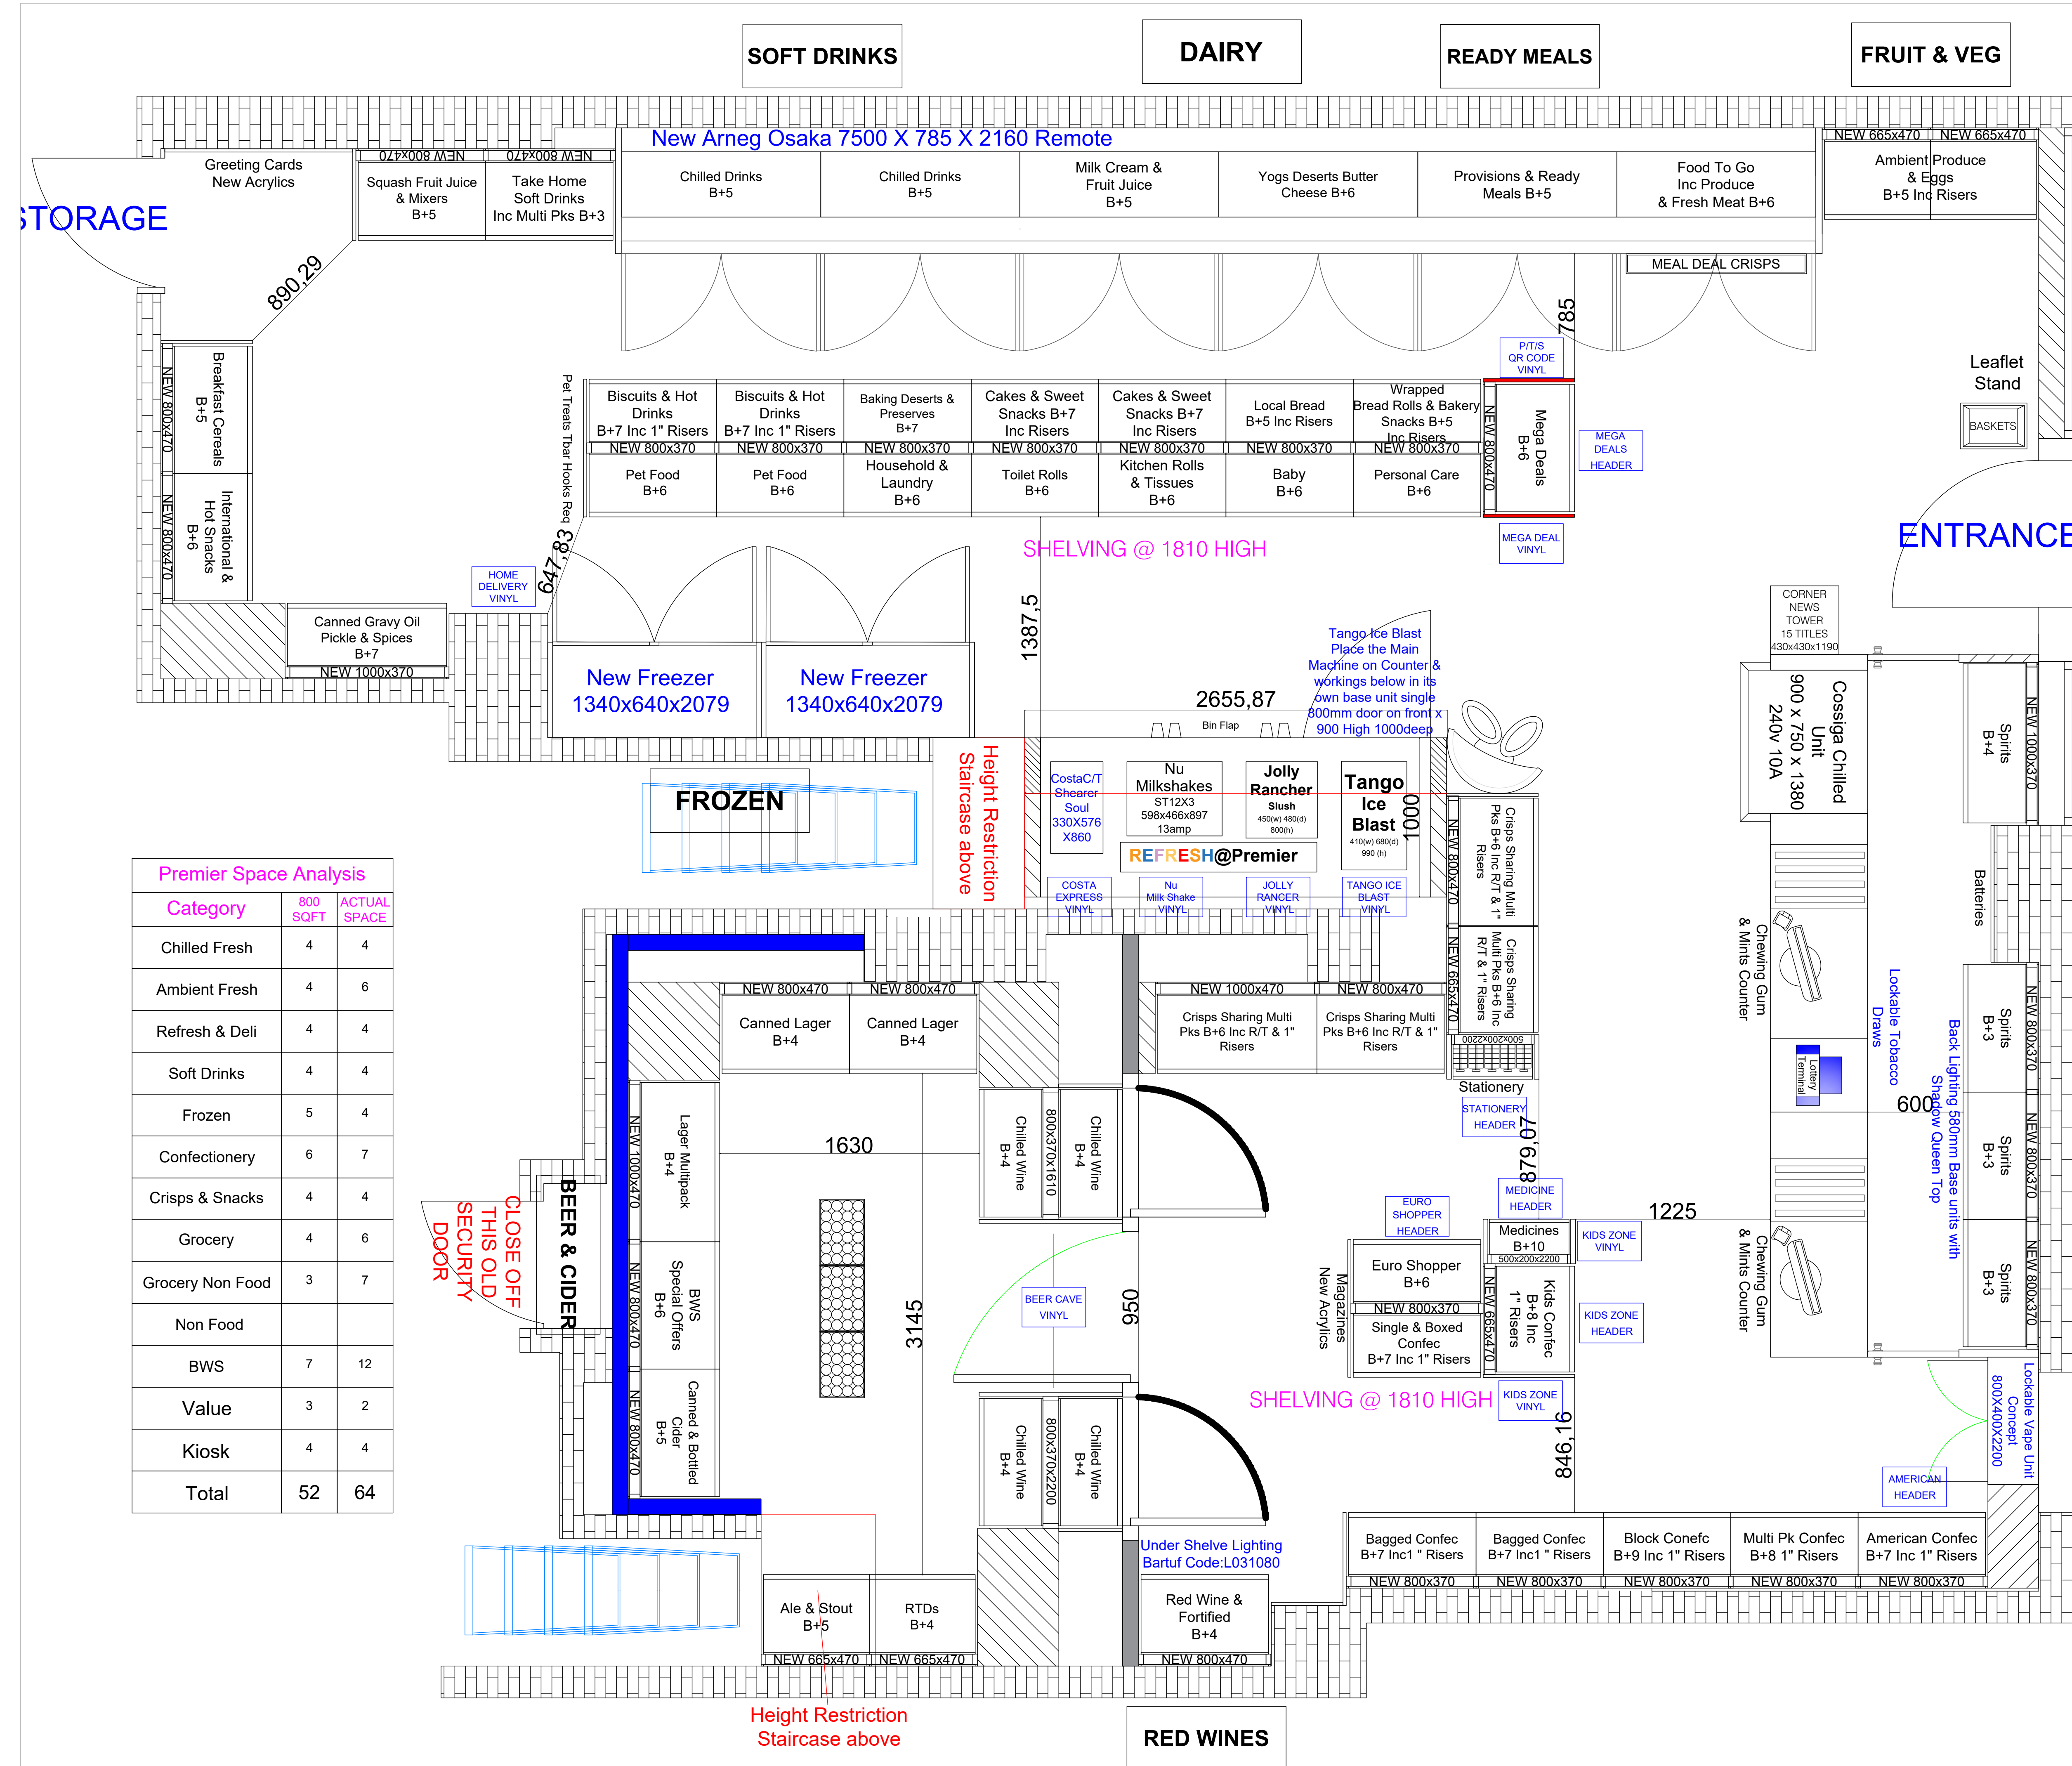

Premier Space Analysis

Category	800 SQFT	ACTUAL SPACE
Chilled Fresh	4	4
Ambient Fresh	4	6
Refresh & Deli	4	4
Soft Drinks	4	4
Frozen	5	4
Confectionery	6	7
Crisps & Snacks	4	4
Grocery	4	6
Grocery Non Food	3	7
Non Food		
BWS	7	12
Value	3	2
Kiosk	4	4
Total	52	64

TOBACCO SOLD HERE

THANK YOU FOR SHOPPING WITH US

VAPING @PREMIER