




FRONT ELEVATION (completely unaltered)

SCALE 1/100

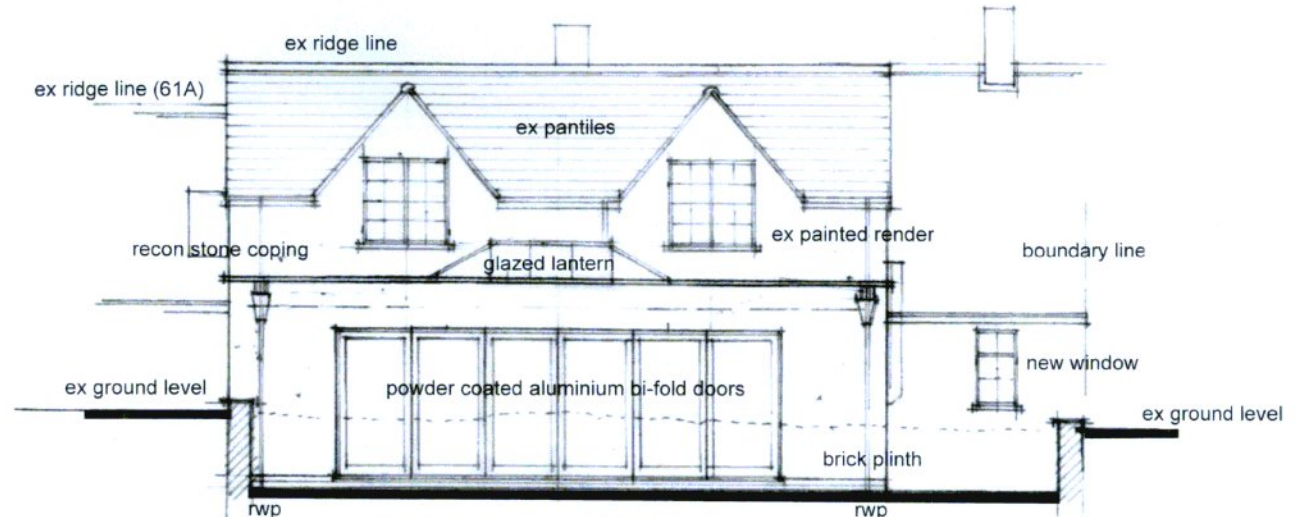


REAR ELEVATION

SCALE 1/100

South Gloucestershire Council
Business Support - 6

26 SEP 2023

Received

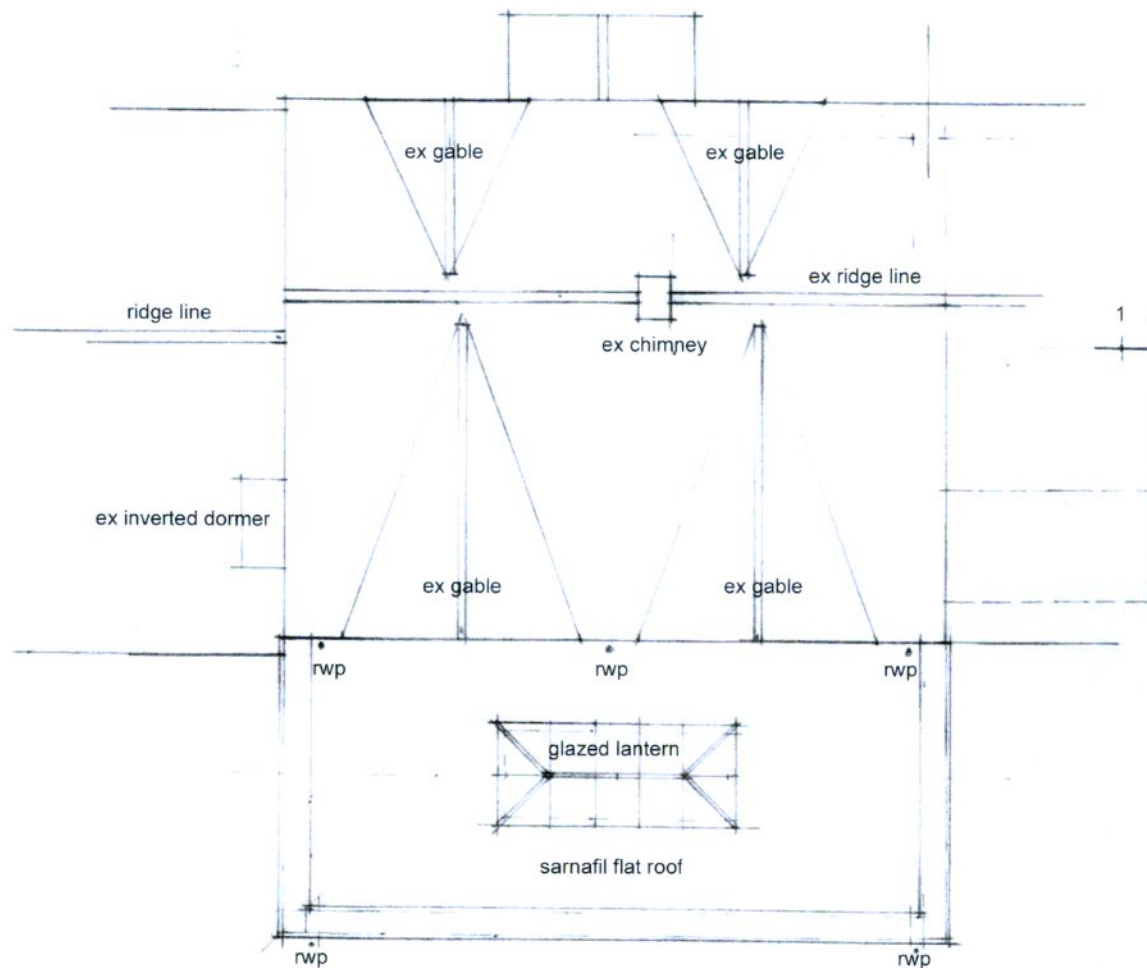


ROOF PLAN

SCALE 1/100




SCALE BAR 1/100 @ A3

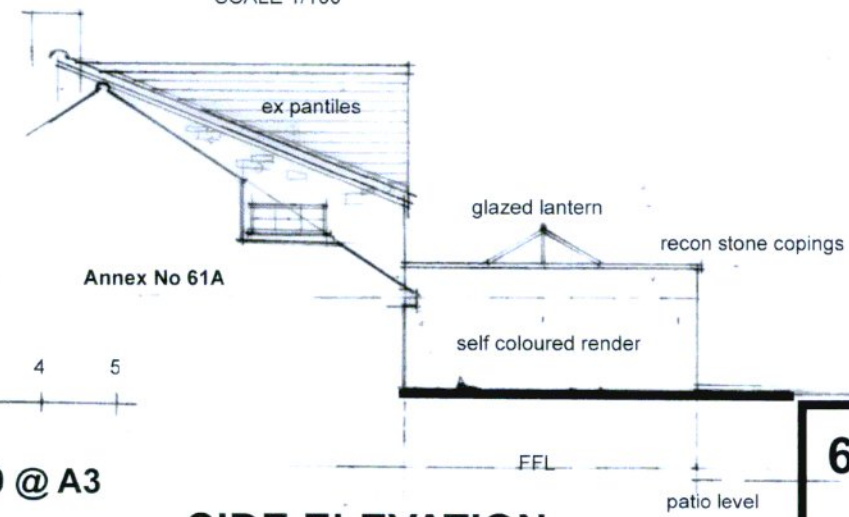

SIDE ELEVATION

SCALE 1/100

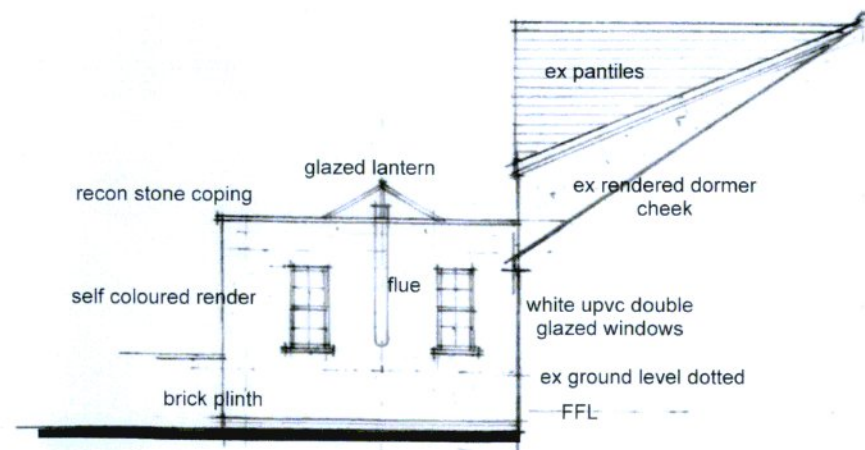

SIDE ELEVATION

SCALE 1/100

**61 SISTON COMMON
KINGSWOOD
BRISTOL
BS15 4PA**

**ELEVATIONS AS
PROPOSED**

SCALE 1/100 @A3 SEPT 2023

DWG NO CC/07A

Cox Architectural Consultancy Ltd
50 Howes Close
Barrs Court, Warmley
Bristol BS30 8SB
Tel - 0117 9672363
Mob - 07973 149346
cox572@btinternet.com