




SITE LOCATION PLAN (1:2500)

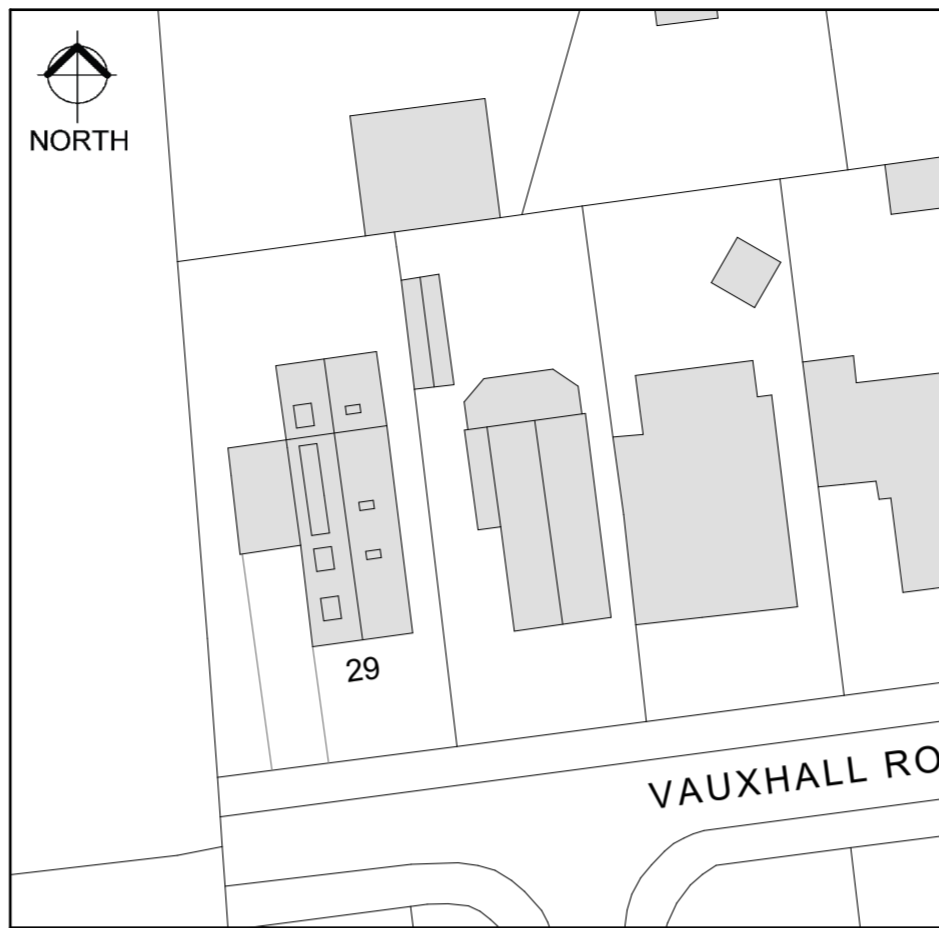

EXISTING SITE LAYOUT PLAN (1:500)

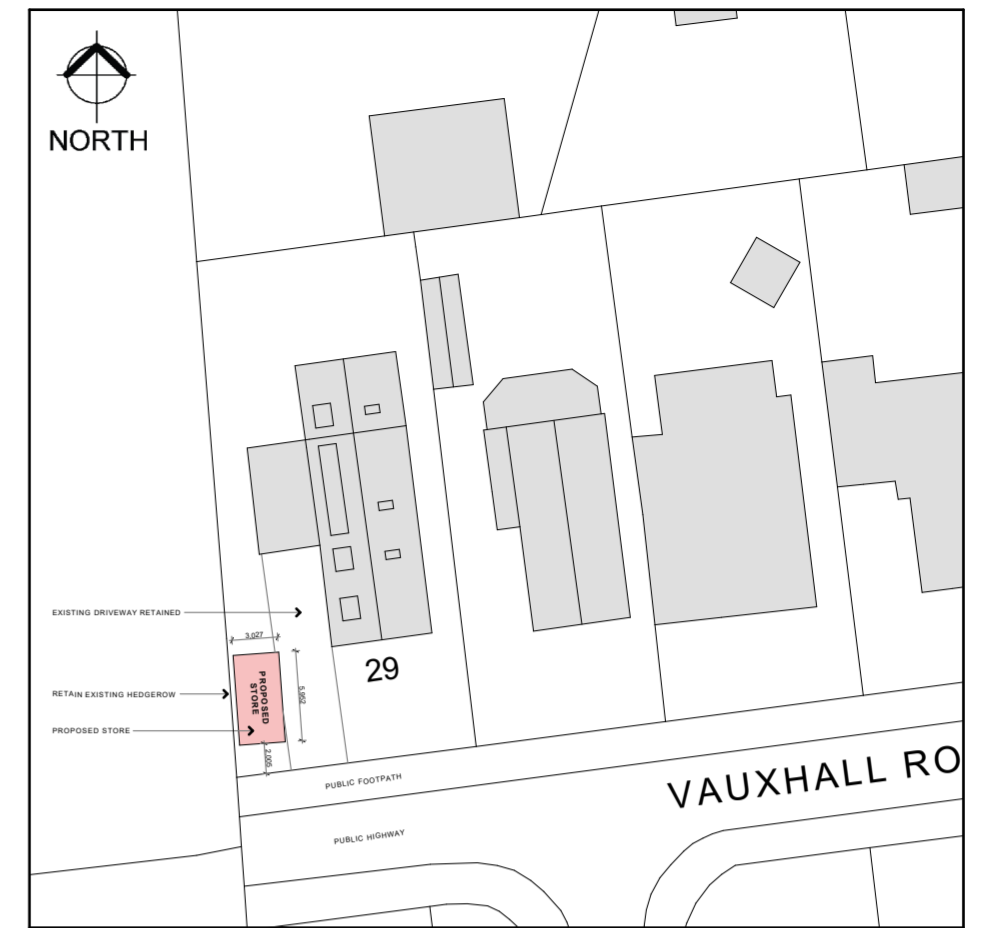

PROPOSED SITE LAYOUT PLAN (1:500)

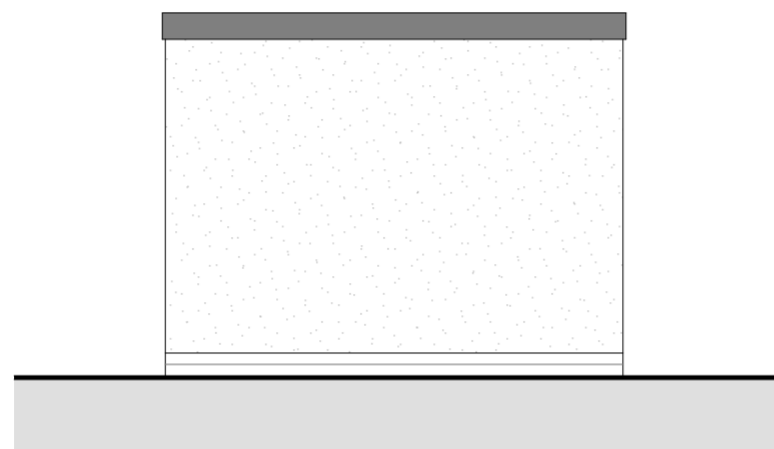


PROPOSED FRONT (SOUTH) ELEVATION




PROPOSED SIDE (EAST) ELEVATION


- DARK GREY FASCIA AND RAINWATER GOODS TO MATCH THE EXISTING DWELLING
- NEW COLOURED RENDER SYSTEM TO MATCH THE EXISTING DWELLING
- DARK GREY ALUMINIUM ROLLER SHUTTER DOOR
- 2NO. COURSES OF BRICKWORK ABOVE GROUND LEVEL TO MATCH THE EXISTING DWELLING

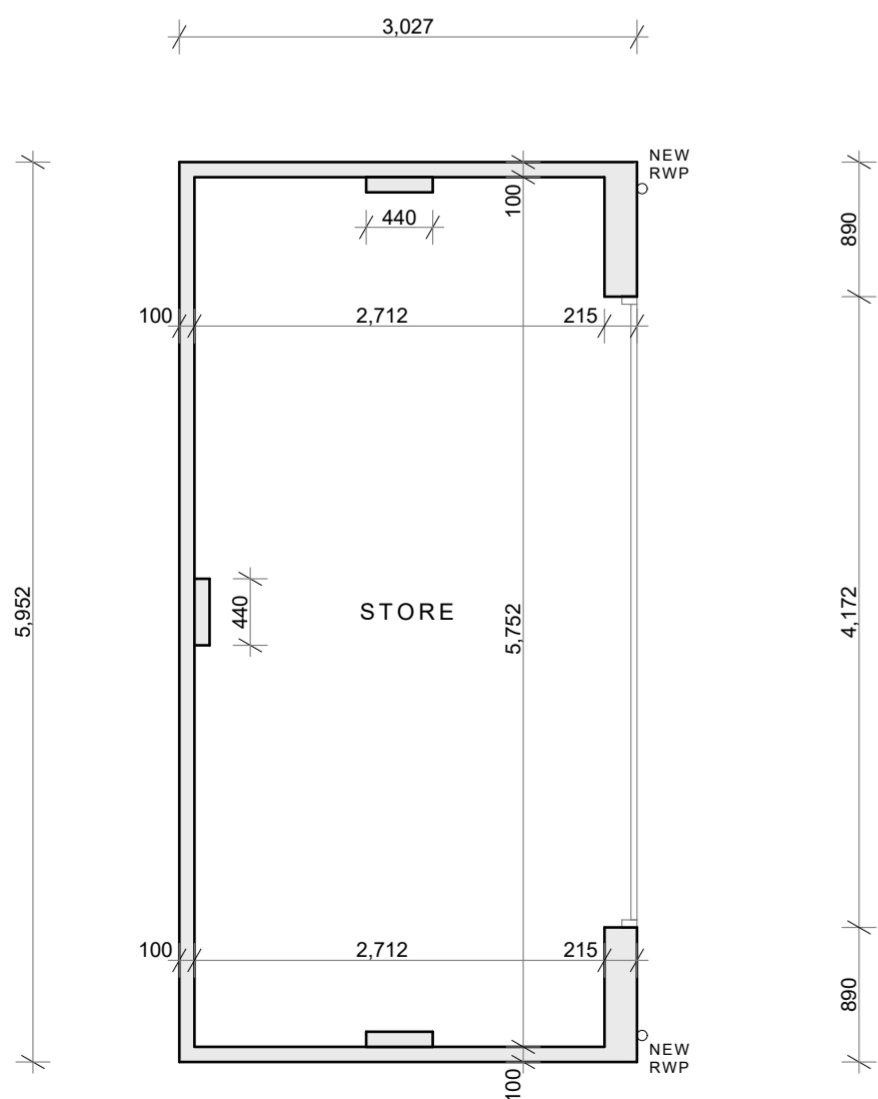

PROPOSED FLOOR PLAN LAYOUT

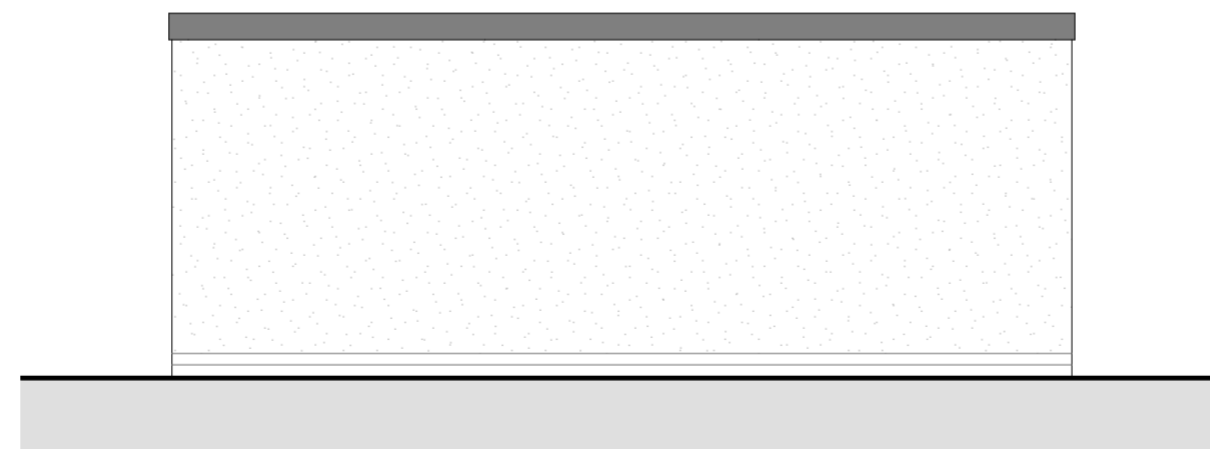

PROPOSED SIDE (WEST) ELEVATION

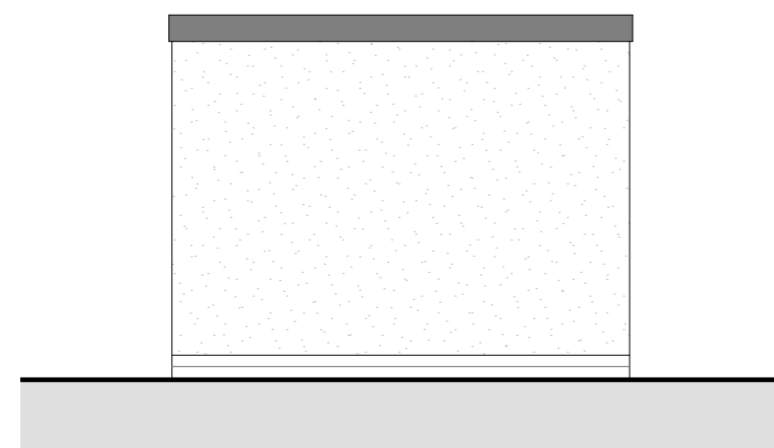

PROPOSED REAR (NORTH) ELEVATION

REVISION	DESCRIPTION	DATE
----------	-------------	------

**LINCOLNSHIRE ARCHITECTURAL DESIGN**  
ARCHITECTURAL DRAWING SERVICES

Lincolnshire Architectural Design 44 Orchid Road Lincoln LN5 9XD  
T. 07748 636911 T. 07714 766601 E. lincsrchdesign@gmail.com

CLIENT  
**Mr. Lewis Sims**

PROJECT  
**Proposed First Floor & Rear Extensions at 29 Vauxhall Road, Bracebridge Heath, Lincoln LN4 2QQ**

DRAWING  
**Proposed Detached Store Drawing**

DRAWING NUMBER <b>2023/101/04</b>	REVISION	SCALE (at A1) <b>1:50, 1:500, 1:2500</b>
		DATE <b>September 2023</b>

DRAWING STATUS  
**PLANNING APPLICATION**