



© THIS DRAWING IS COPYRIGHT
DO NOT SCALE FROM THIS DRAWING:
ANY DISCREPANCY MUST BE REPORTED TO
THE ARCHITECT IMMEDIATELY AND BEFORE
PROCEEDING WITH AFFECTED PARTS OF
THE WORKS


Rev Date Description

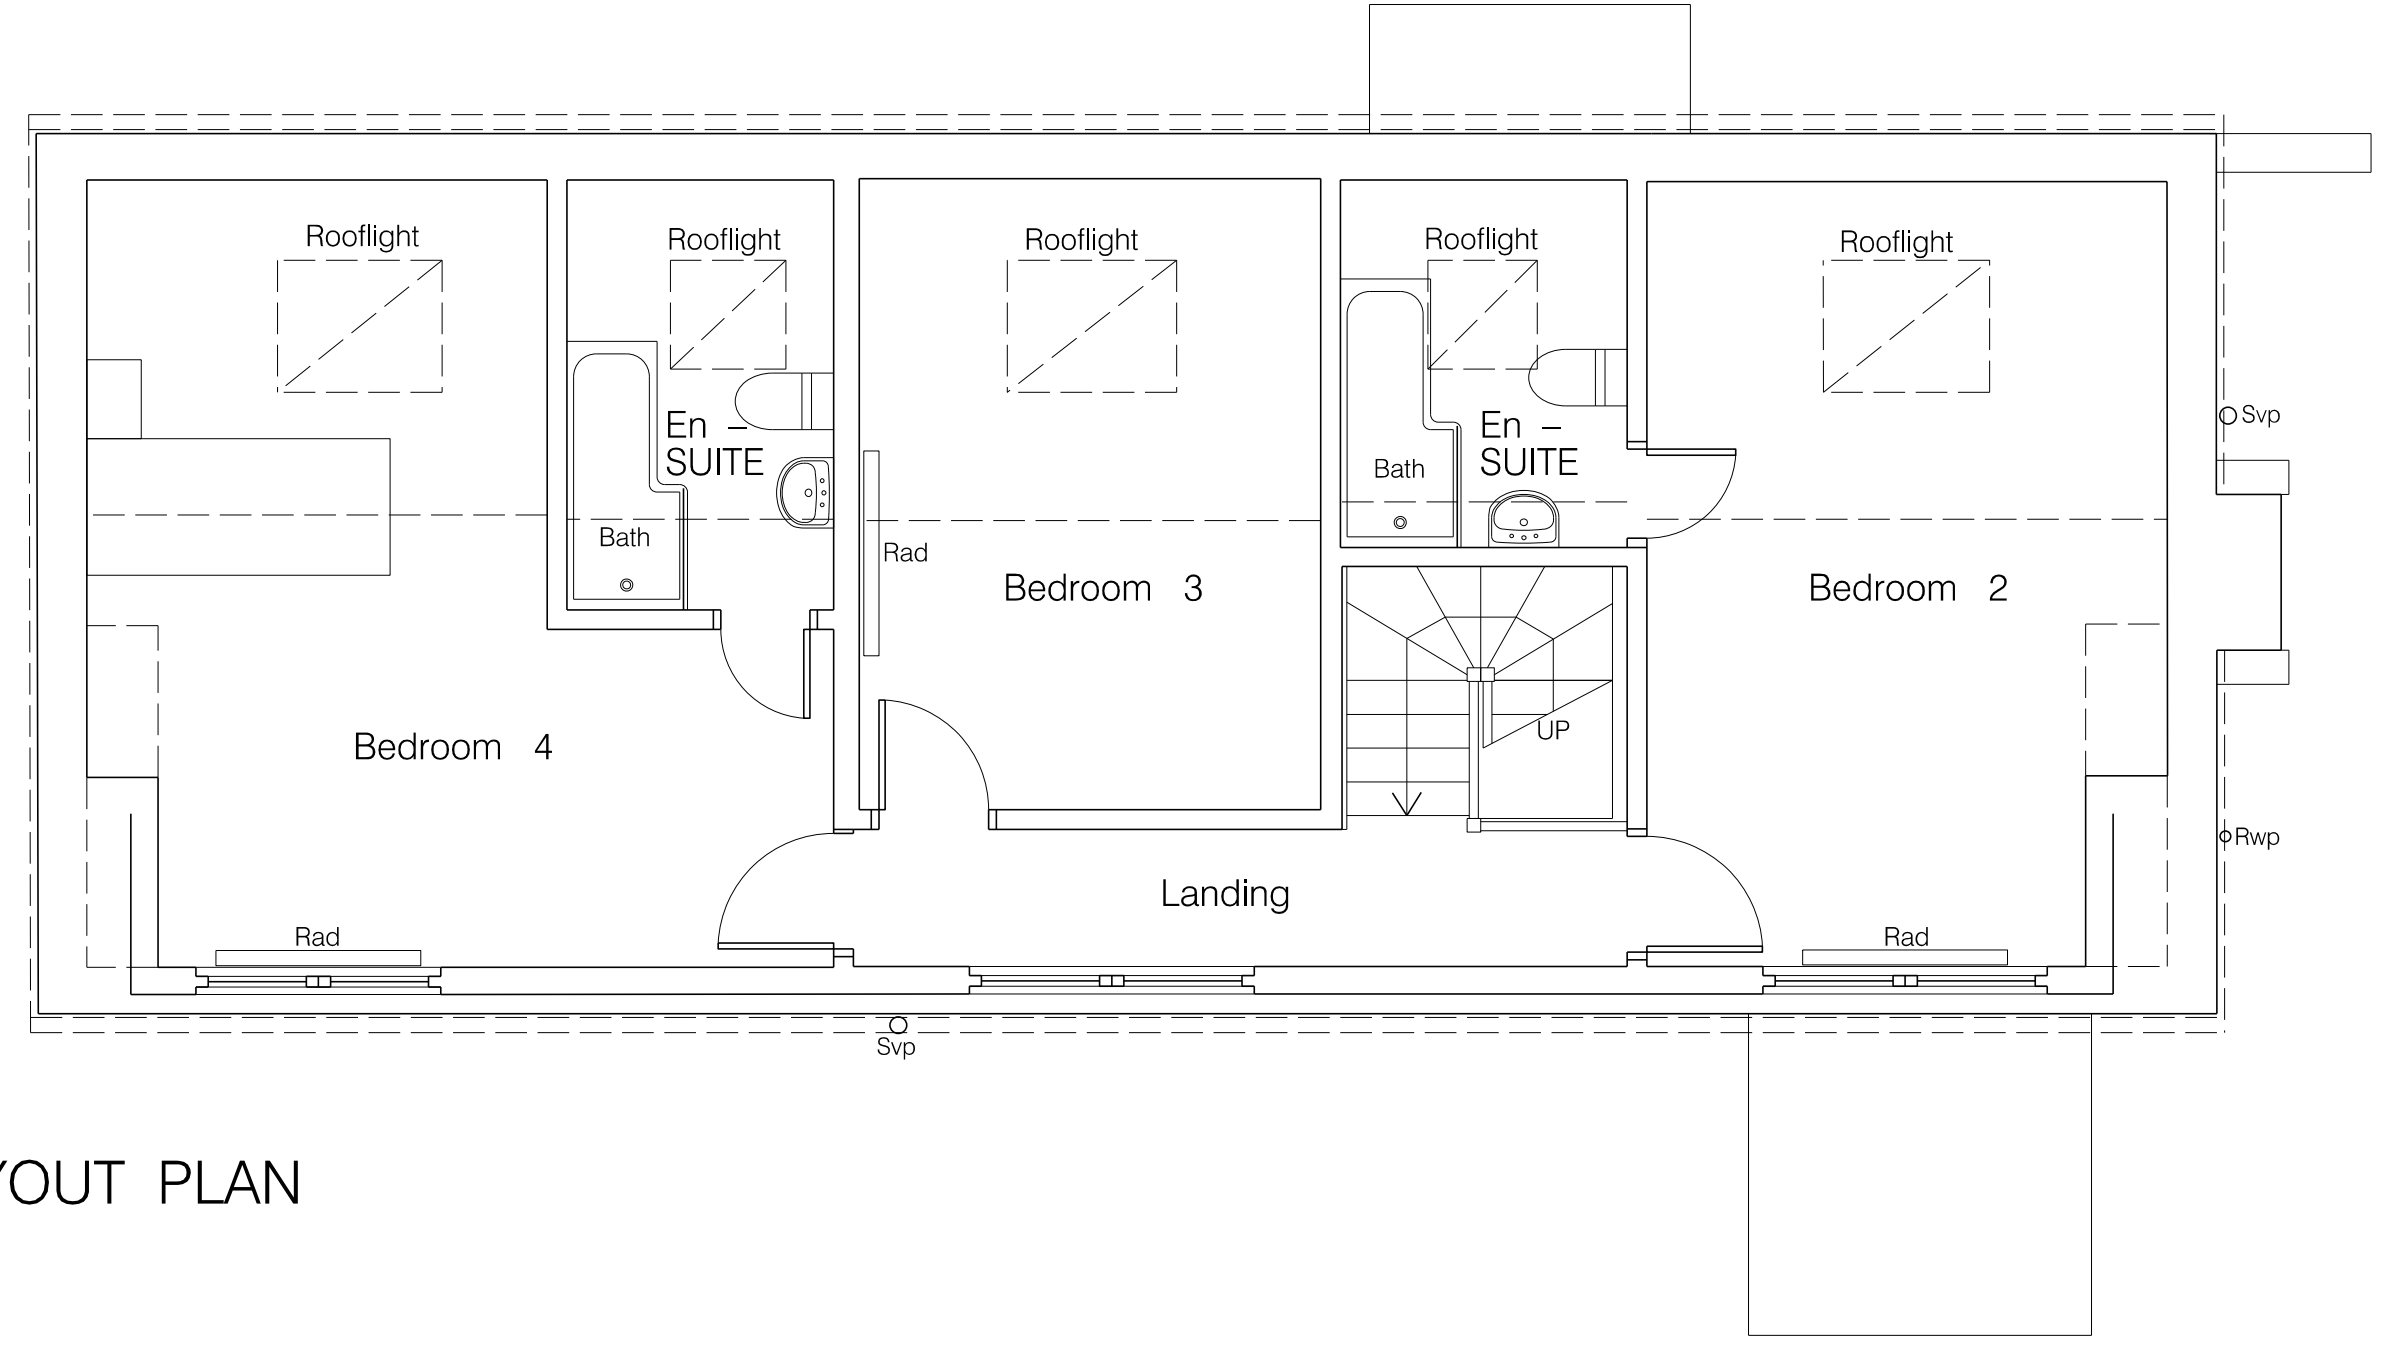


EXISTING SECOND FLOOR LAYOUT PLAN

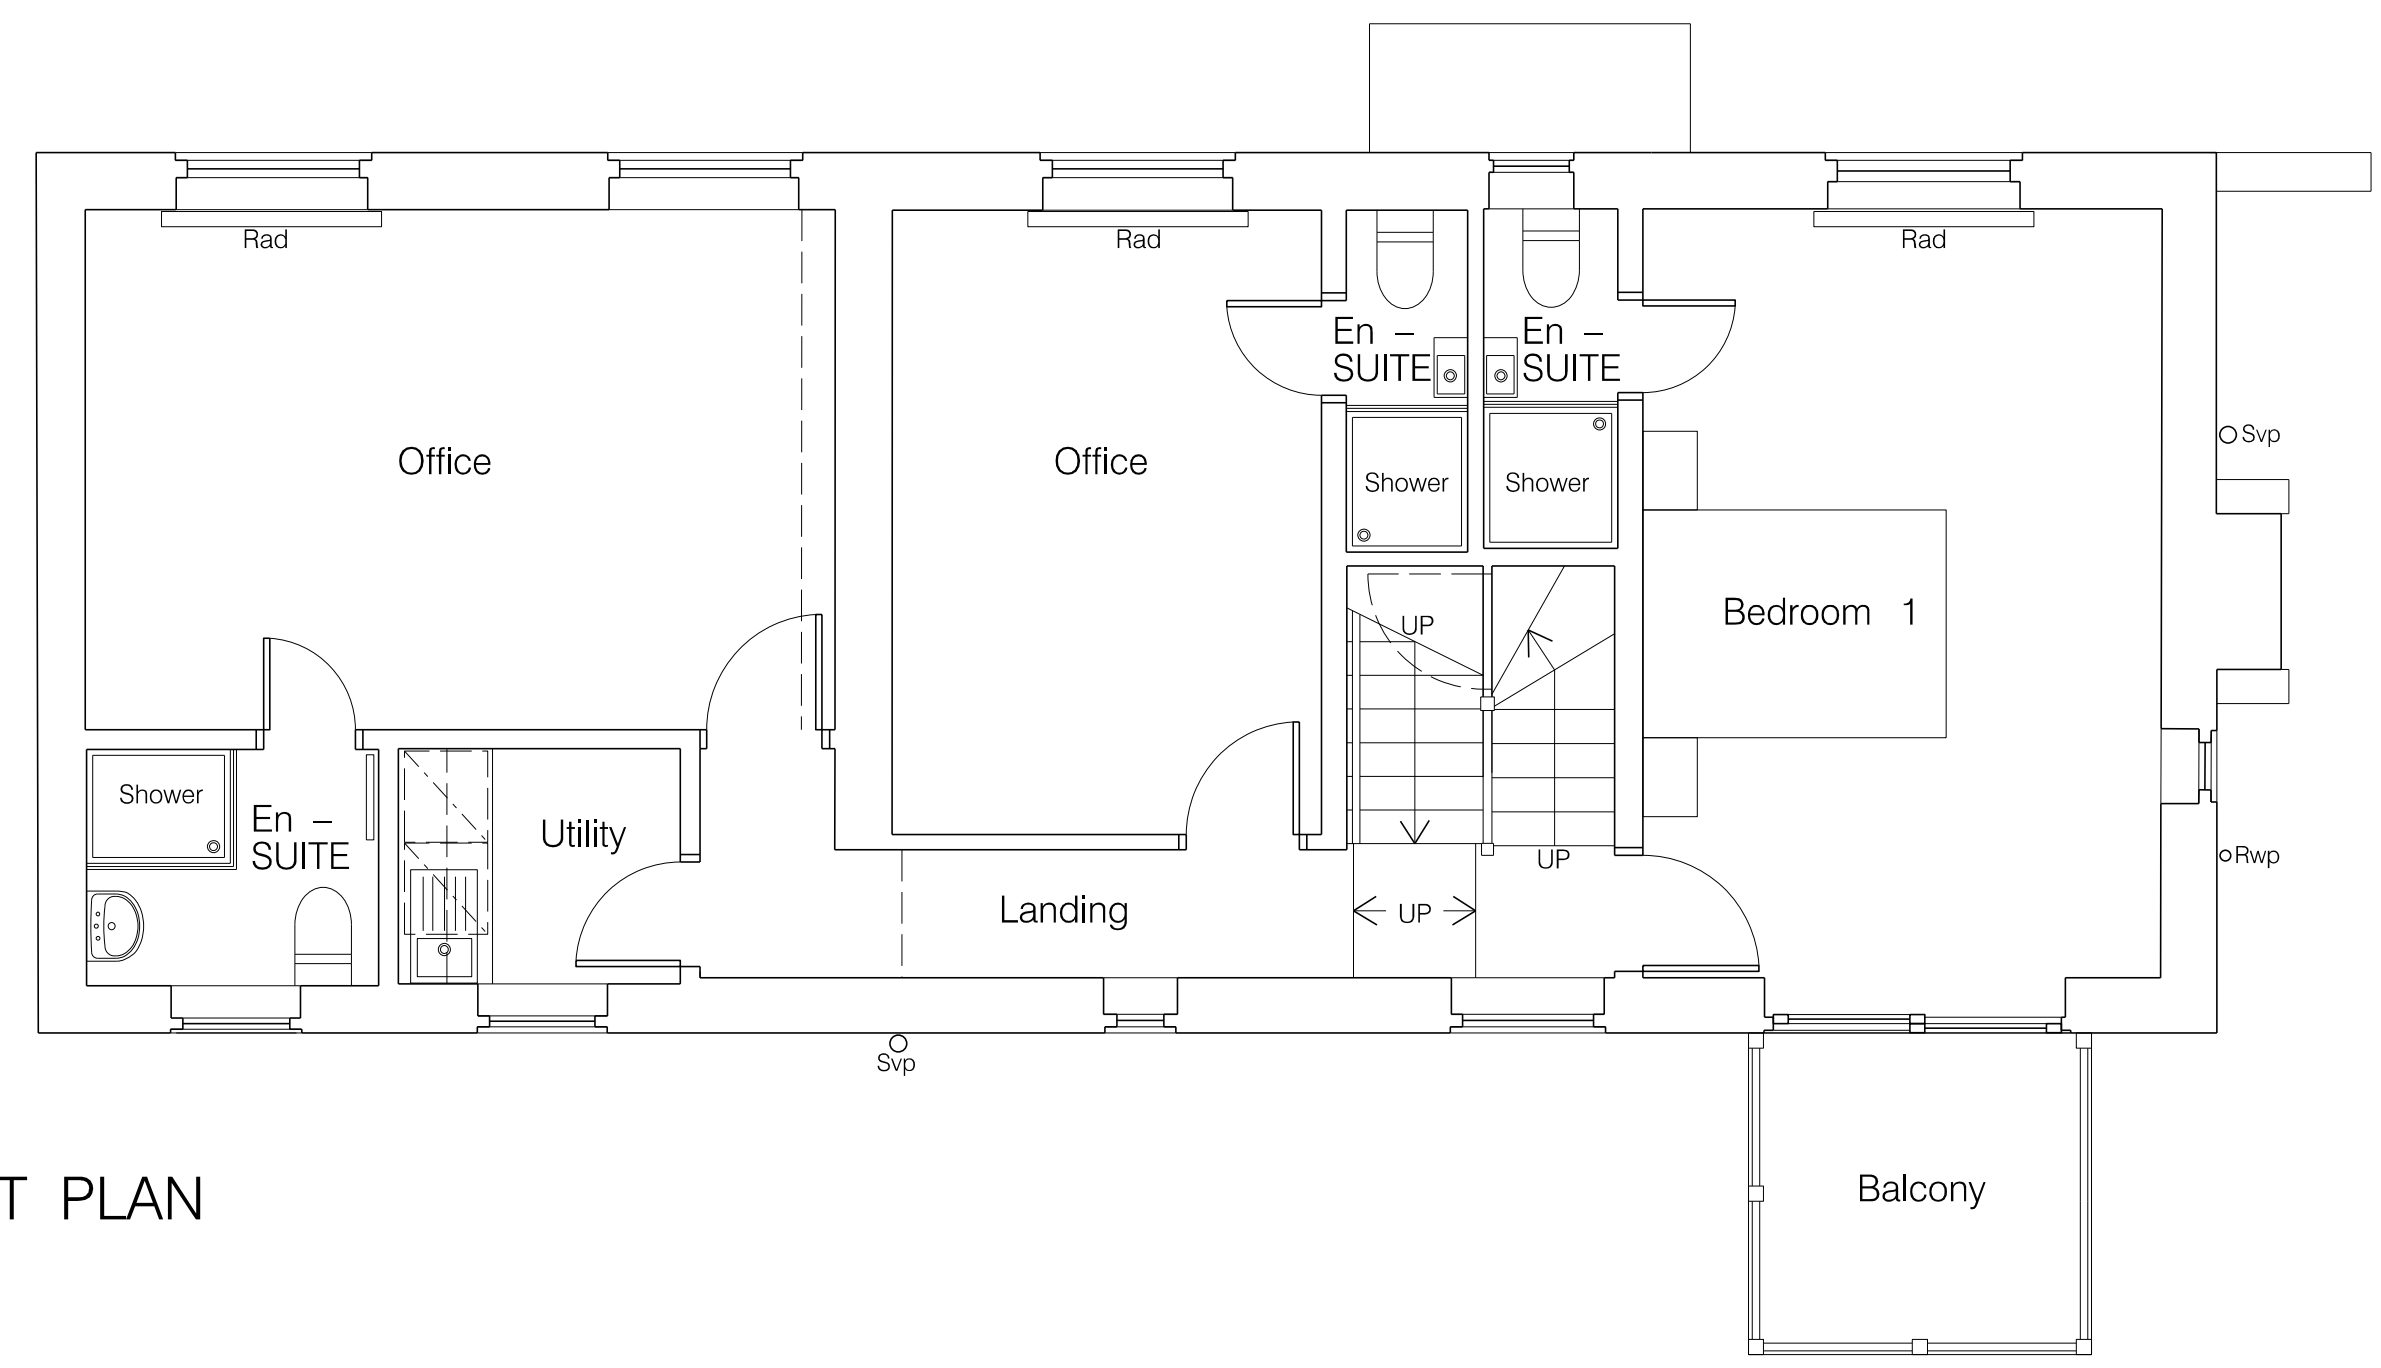

EXISTING FIRST FLOOR LAYOUT PLAN

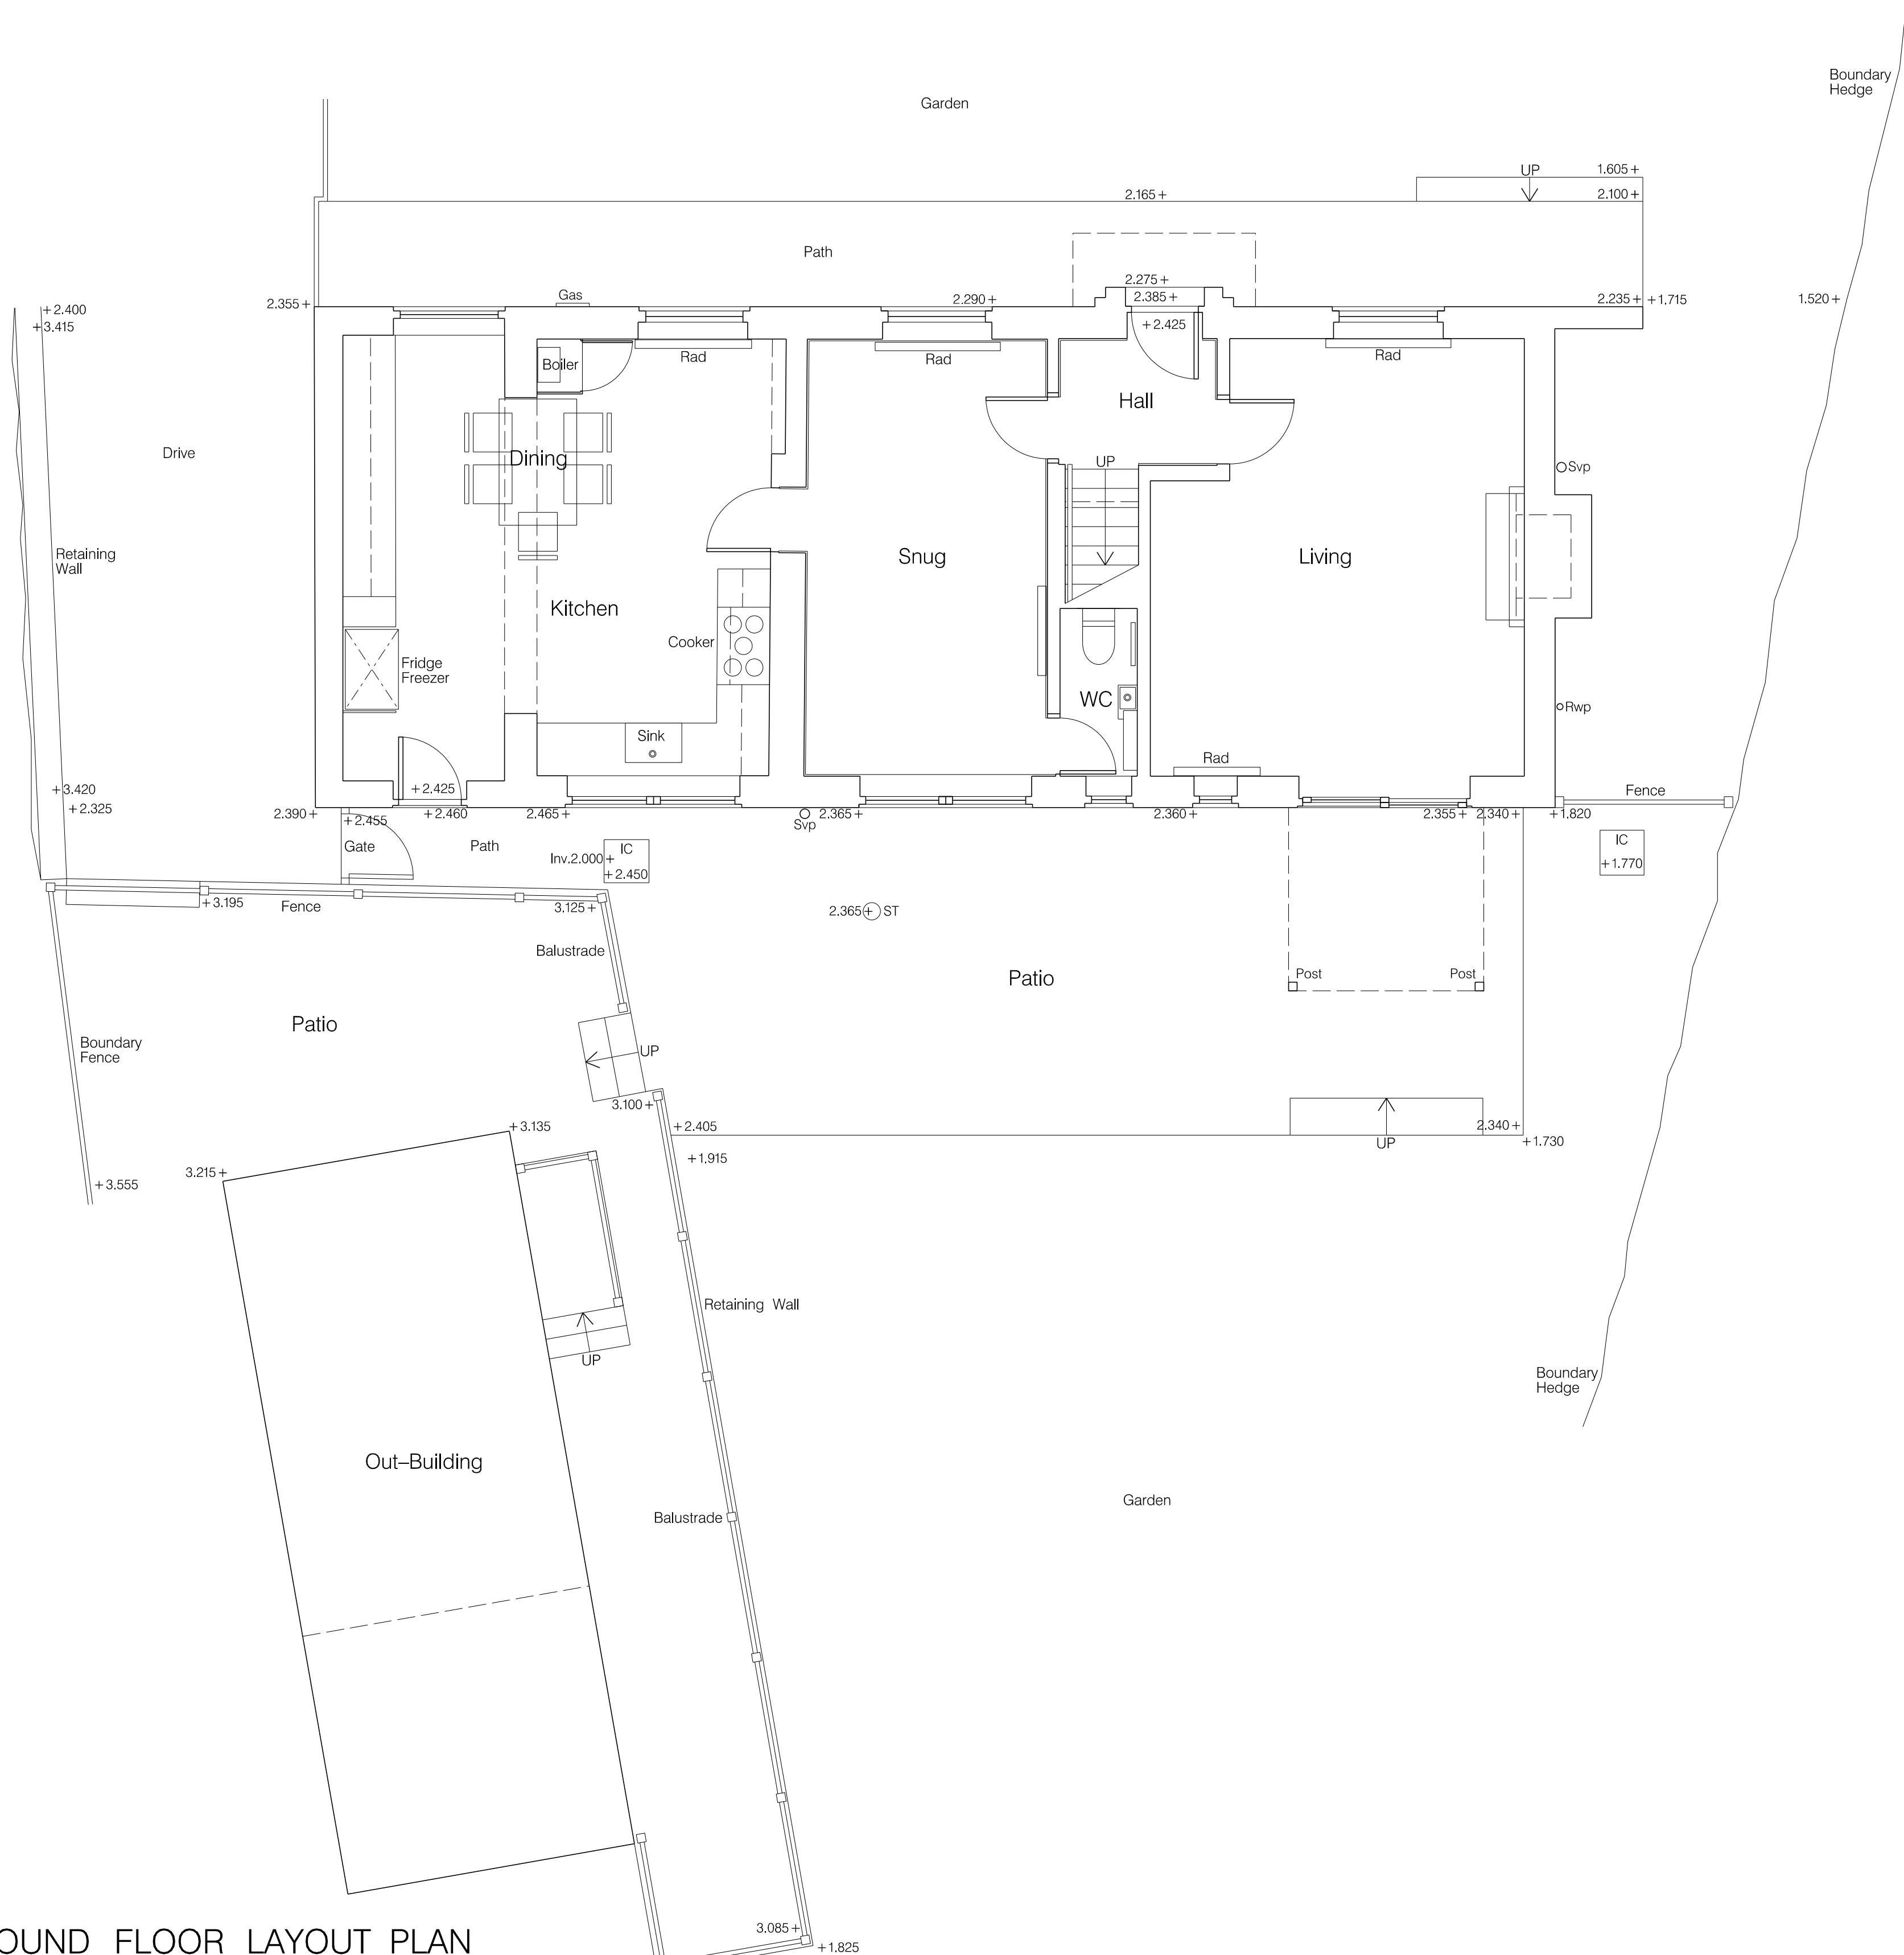

EXISTING GROUND FLOOR LAYOUT PLAN

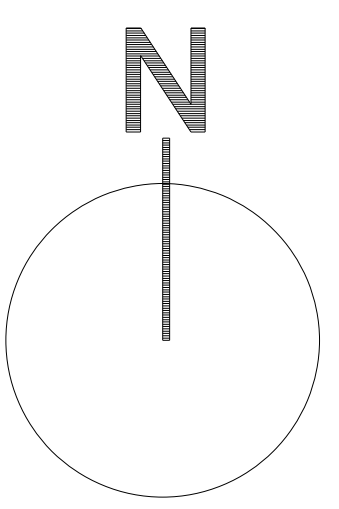

grovesarchitects.td

Suite A, Canal Wharf, Eshton Road,
Gargrave, North Yorkshire, BD23 3SE
Tel 01756 748648
e.mail: design@groves-architects.co.uk

Contract
THE WHITE HOUSE
HALL AVENUE
SUTTON IN CRAVEN

Client
MR & MRS TAYLOR - SMITH

Title
EXISTING GROUND, FIRST &
SECOND FLOOR LAYOUT
PLANS

Date	Scale @ A1	By
MAY 23	1:50	MTF

Job	Number	Rev
1254	01	