

Garden
New brick patterned wall New doorway
the area marked in the red line is the building in the applcaition.
Snoker Rom

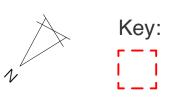

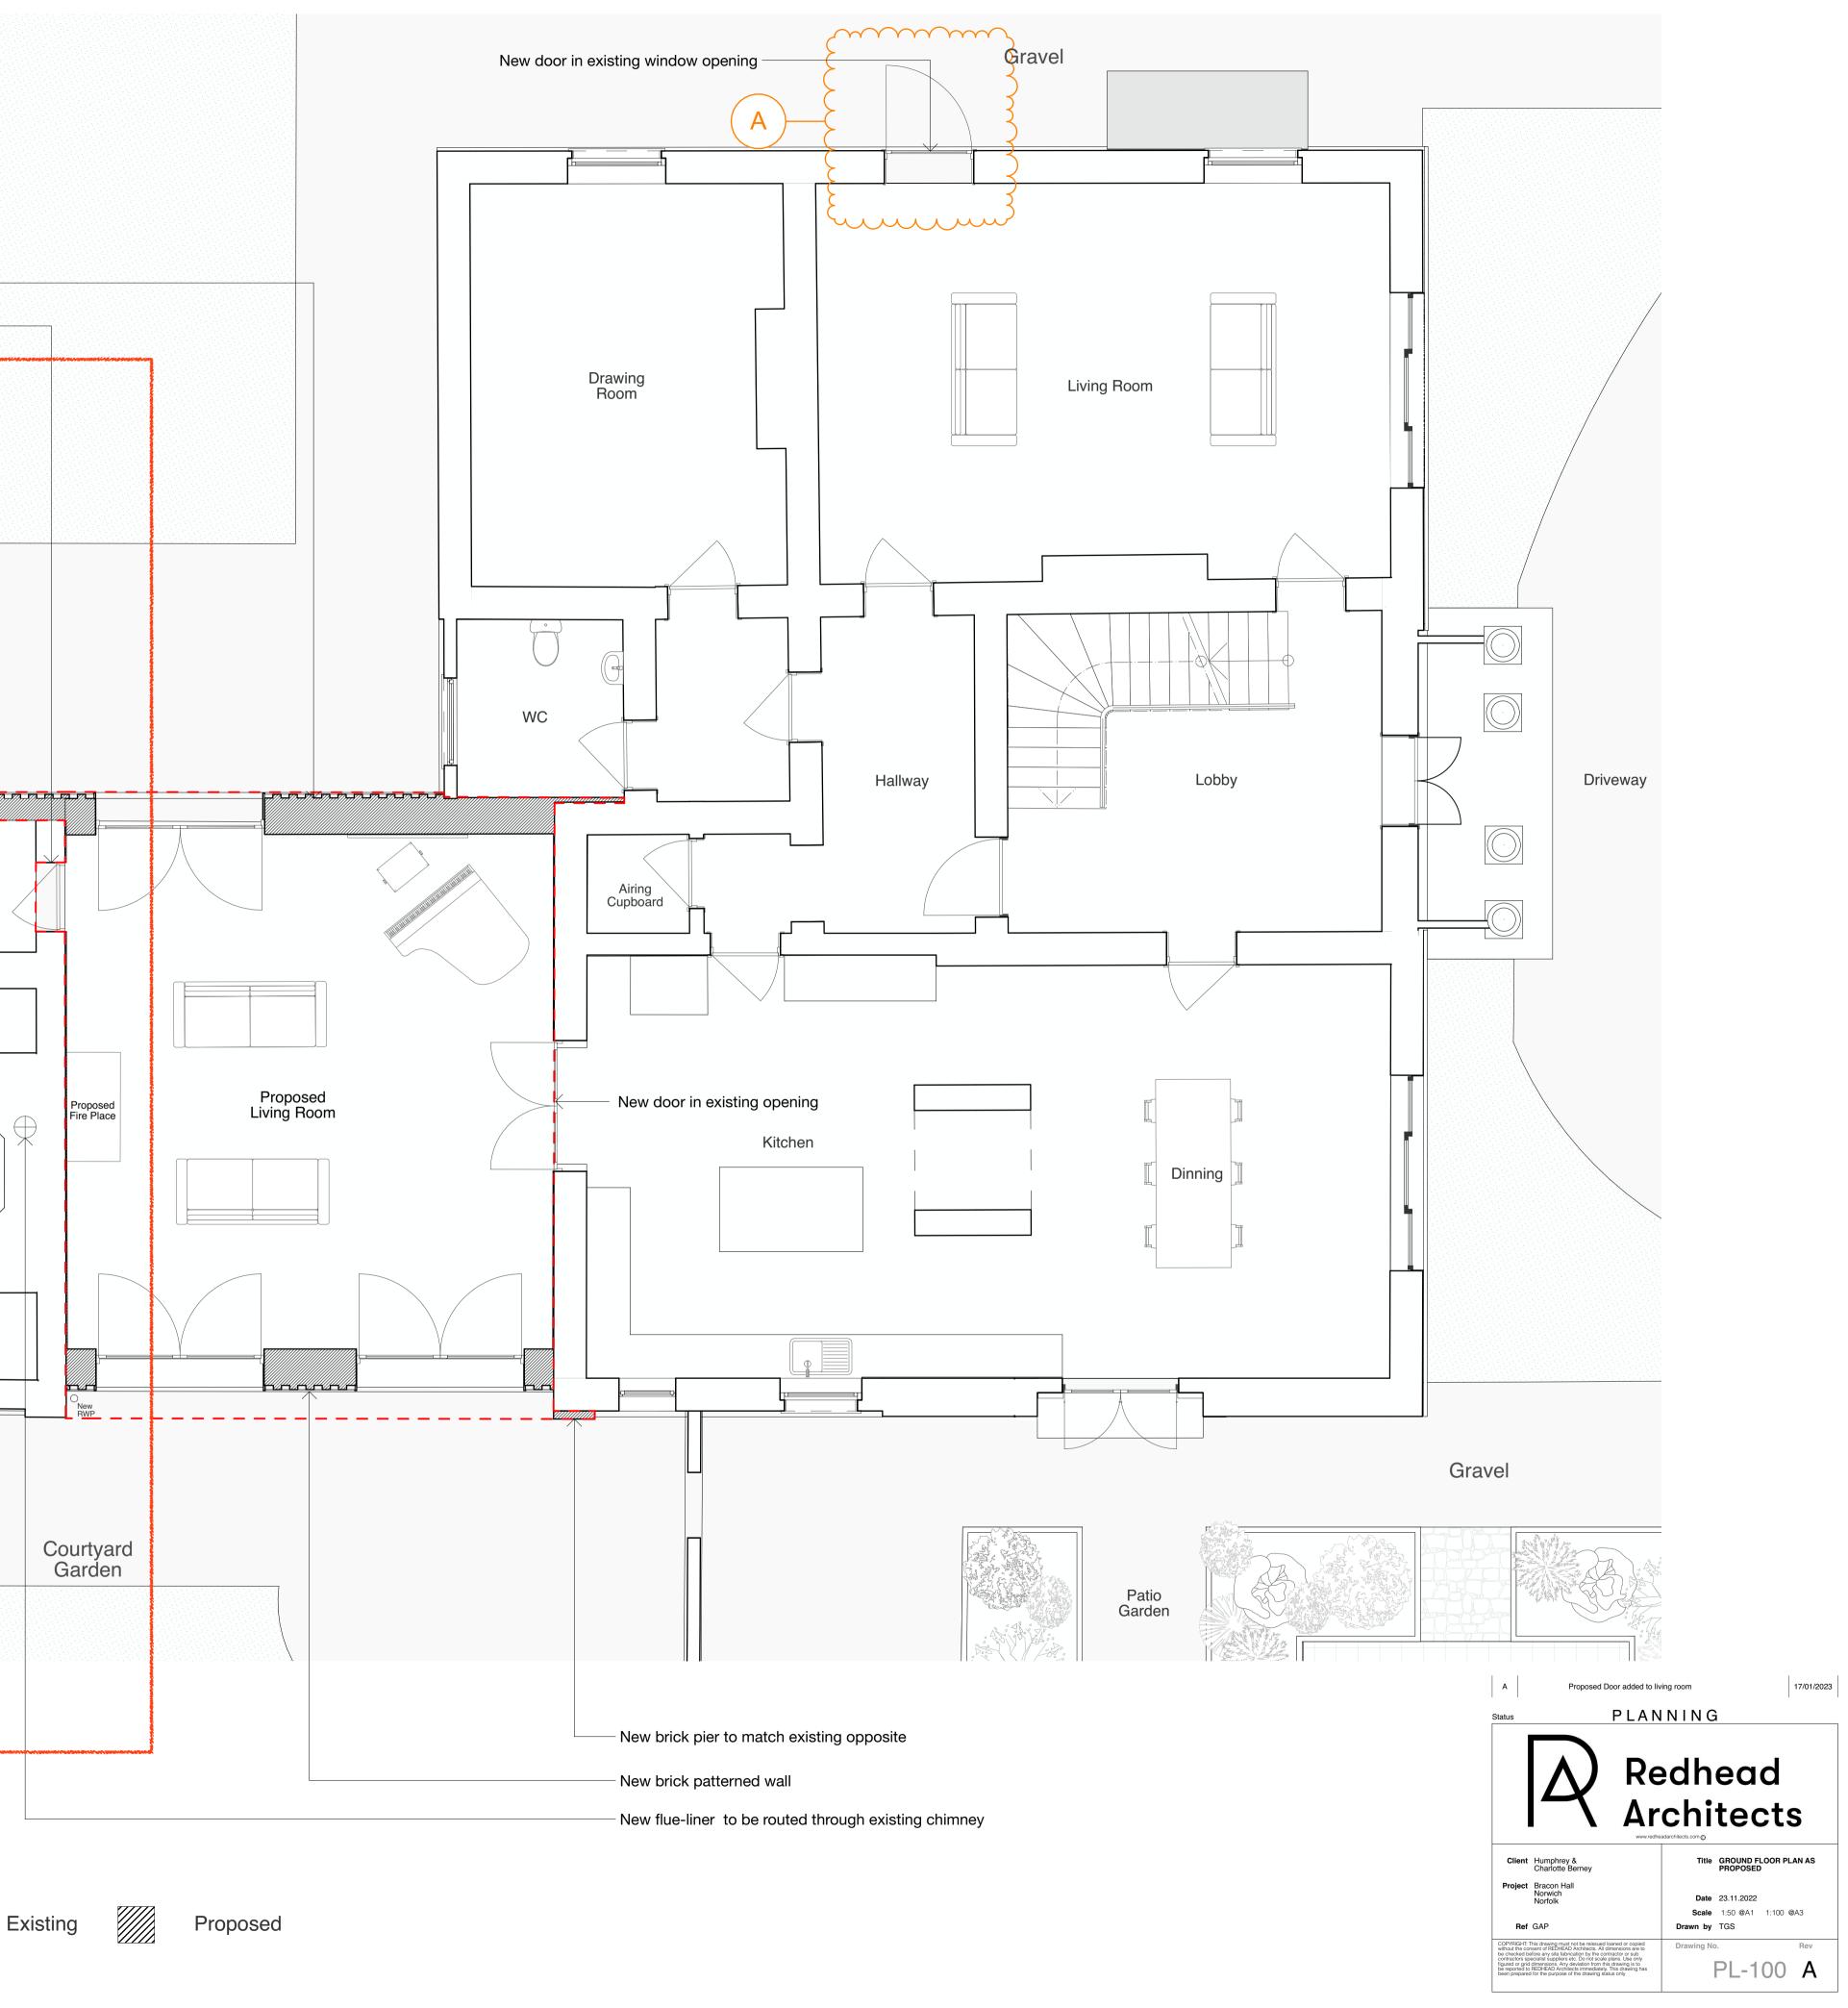

Existing