



Second Floor Plan

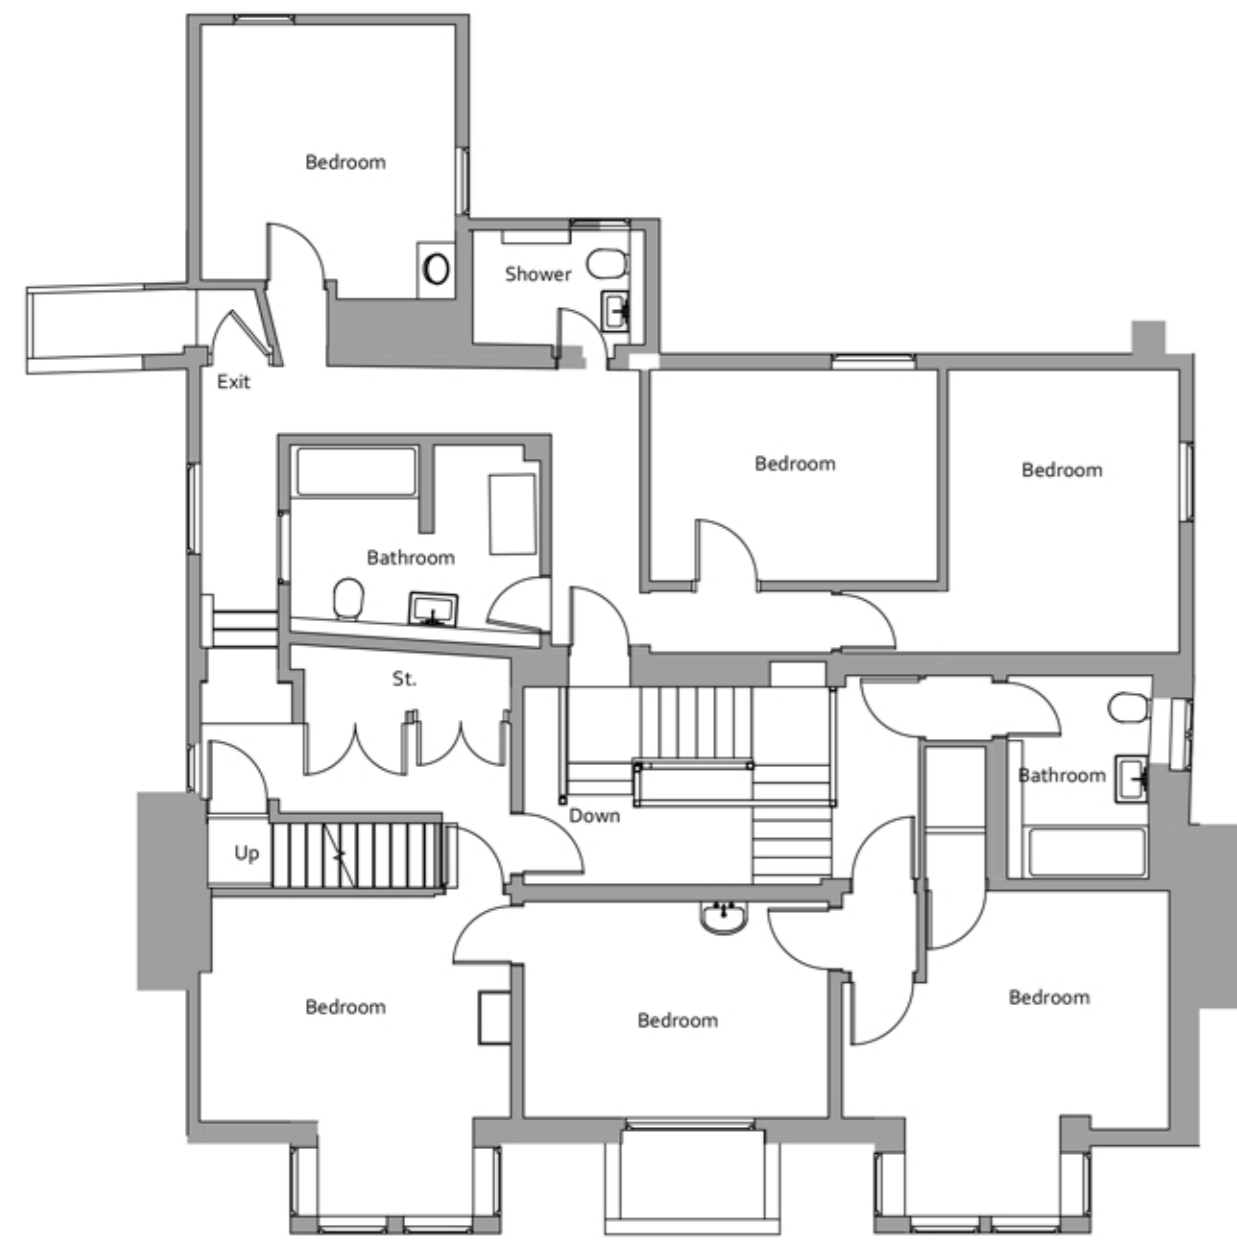

First Floor Plan

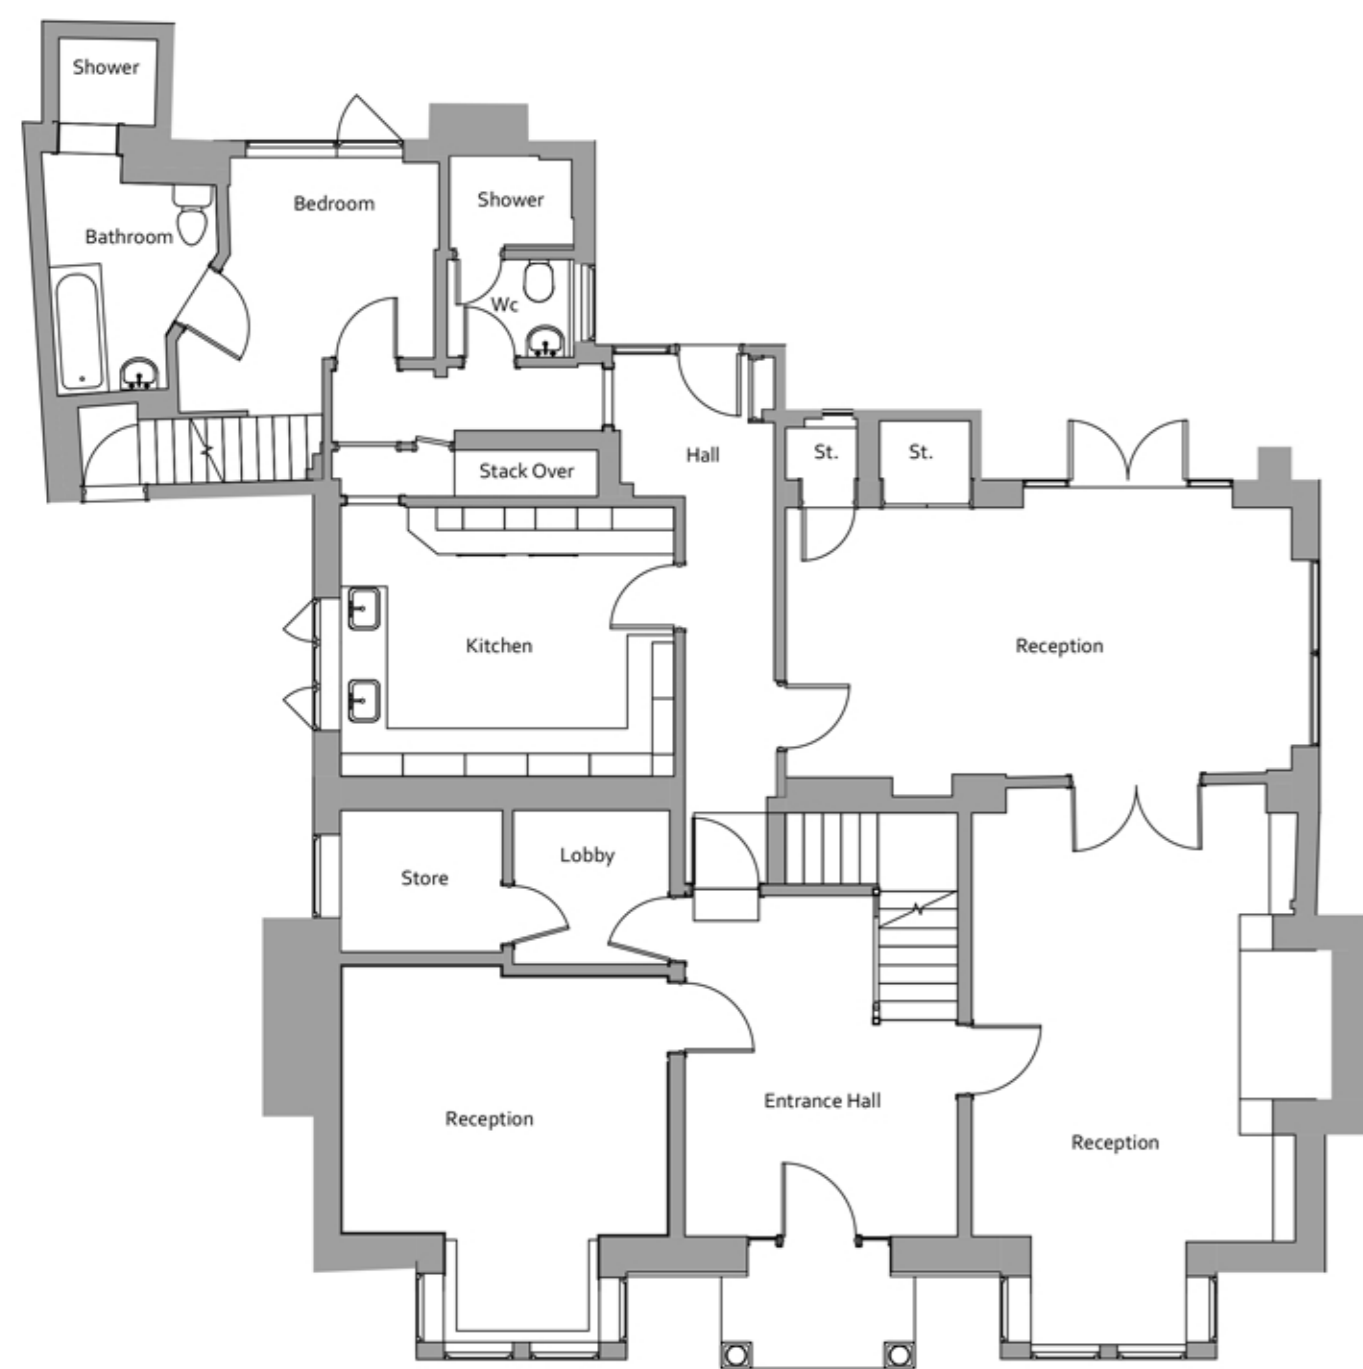

Ground Floor Plan

1 | Existing Floor Plans | 1:100



2 | Front Elevation | 1:100



3 | Left Flank Elevation | 1:100




4 | Right Flank Elevation | 1:100

For Day Rooms
see drawing
41119



5 | Rear Elevation | 1:100

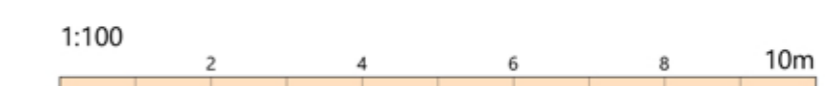

Notes
This drawing is © GPM2 Design Ltd. and is not to be copied, reproduced or re-distributed either in whole or in part without the prior written permission of the originator or until such time as an assignable license is granted.
The originator shall have no responsibility for any liability, loss, cost, damage or expense arising from or relating to any use of this document other than for its intended purpose on this project.
This drawing shall be read in conjunction with all other relevant drawings, specifications and associated documentation. Any discrepancies, errors or omissions are to be reported to the originator before proceeding with work.
All dimensions are to be checked on site by the contractor prior to proceeding with any works or preparing shop/manufacturers drawings.

Residual Risks Where noted on drawing with this symbol

In addition to the hazard/risks normally associated with the types of work detailed on this drawing take note of the above. It is assumed that all works on this drawing will be carried out by a competent contractor working, where required, to an appropriate method statement. All materials, workmanship and components must comply with the relevant British Standards, codes of practice, accredited details and any manufacturers



Rev	Date	Description
P0	20/06/2023	
P1	22/06/2023	Stage 2 Proposal
P2	03/08/2023	Planning Issue
P3	29/08/2023	Amendments for Planning Validation

PLANNING



Client	
Project	Berkeley House Site Development Lynsted Lane Sittingbourne
Drawing Description	Berkeley House - Plans and Elevations As Existing
view scale @ A1 -	1:100
Drawn by:	
Drawing No.	411
Status	PLANNING
	P3