




EXISTING NORTH-EAST ELEVATION (1:100 at A0)

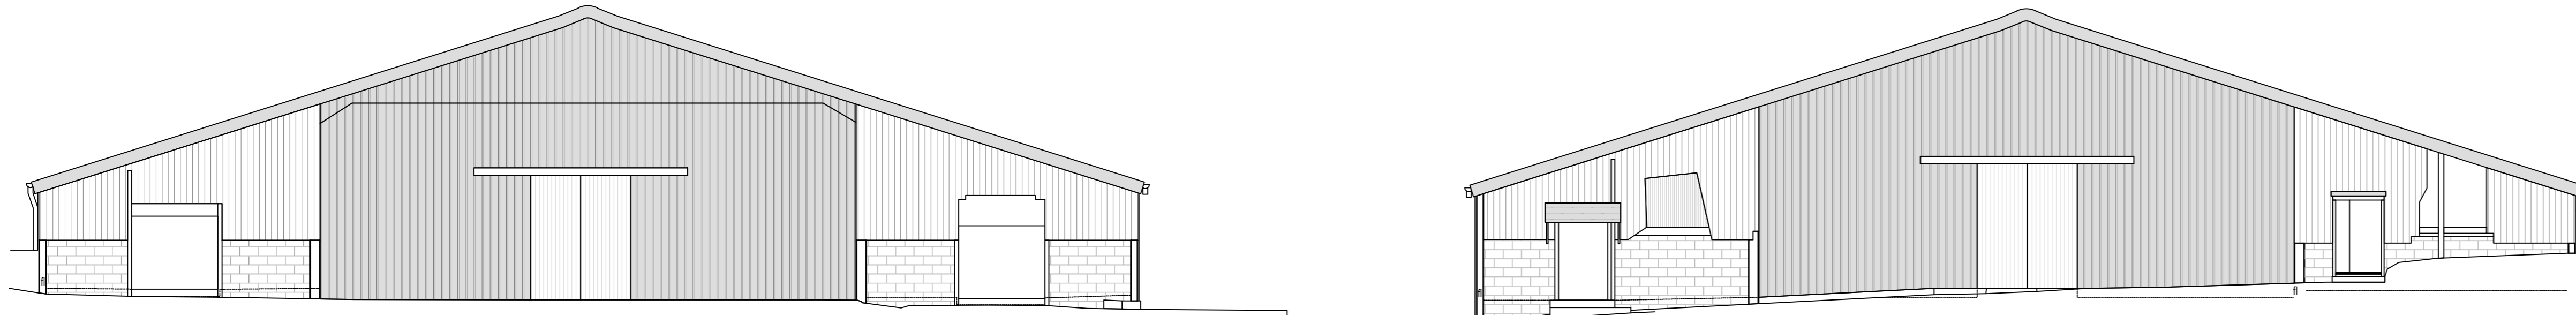


EXISTING SECTION A-A (1:100 at A0)

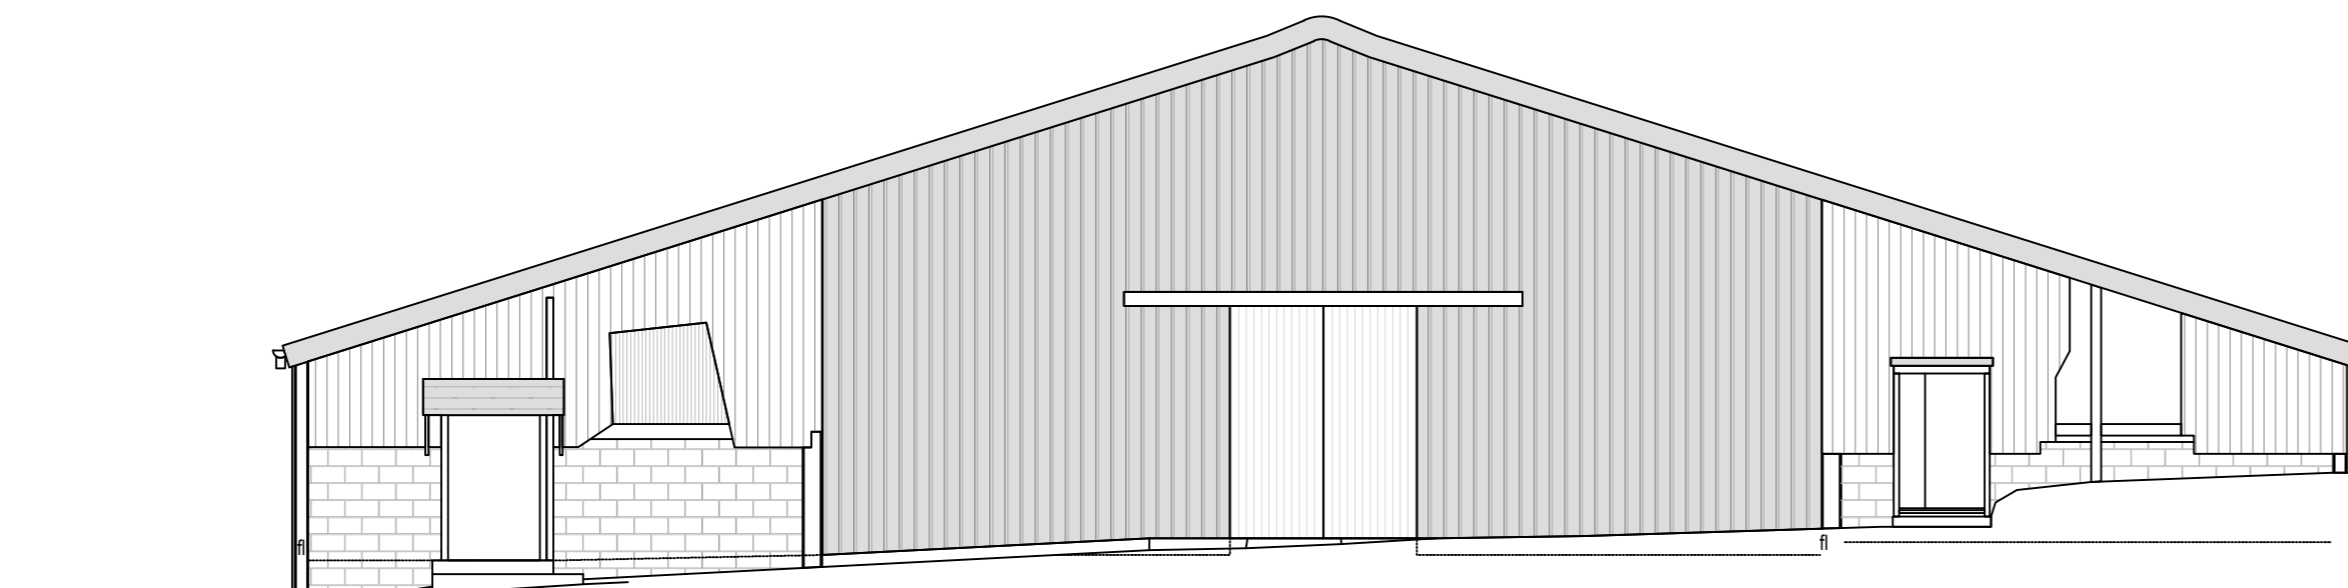




EXISTING SOUTH-EAST ELEVATION (1:100 at A0)

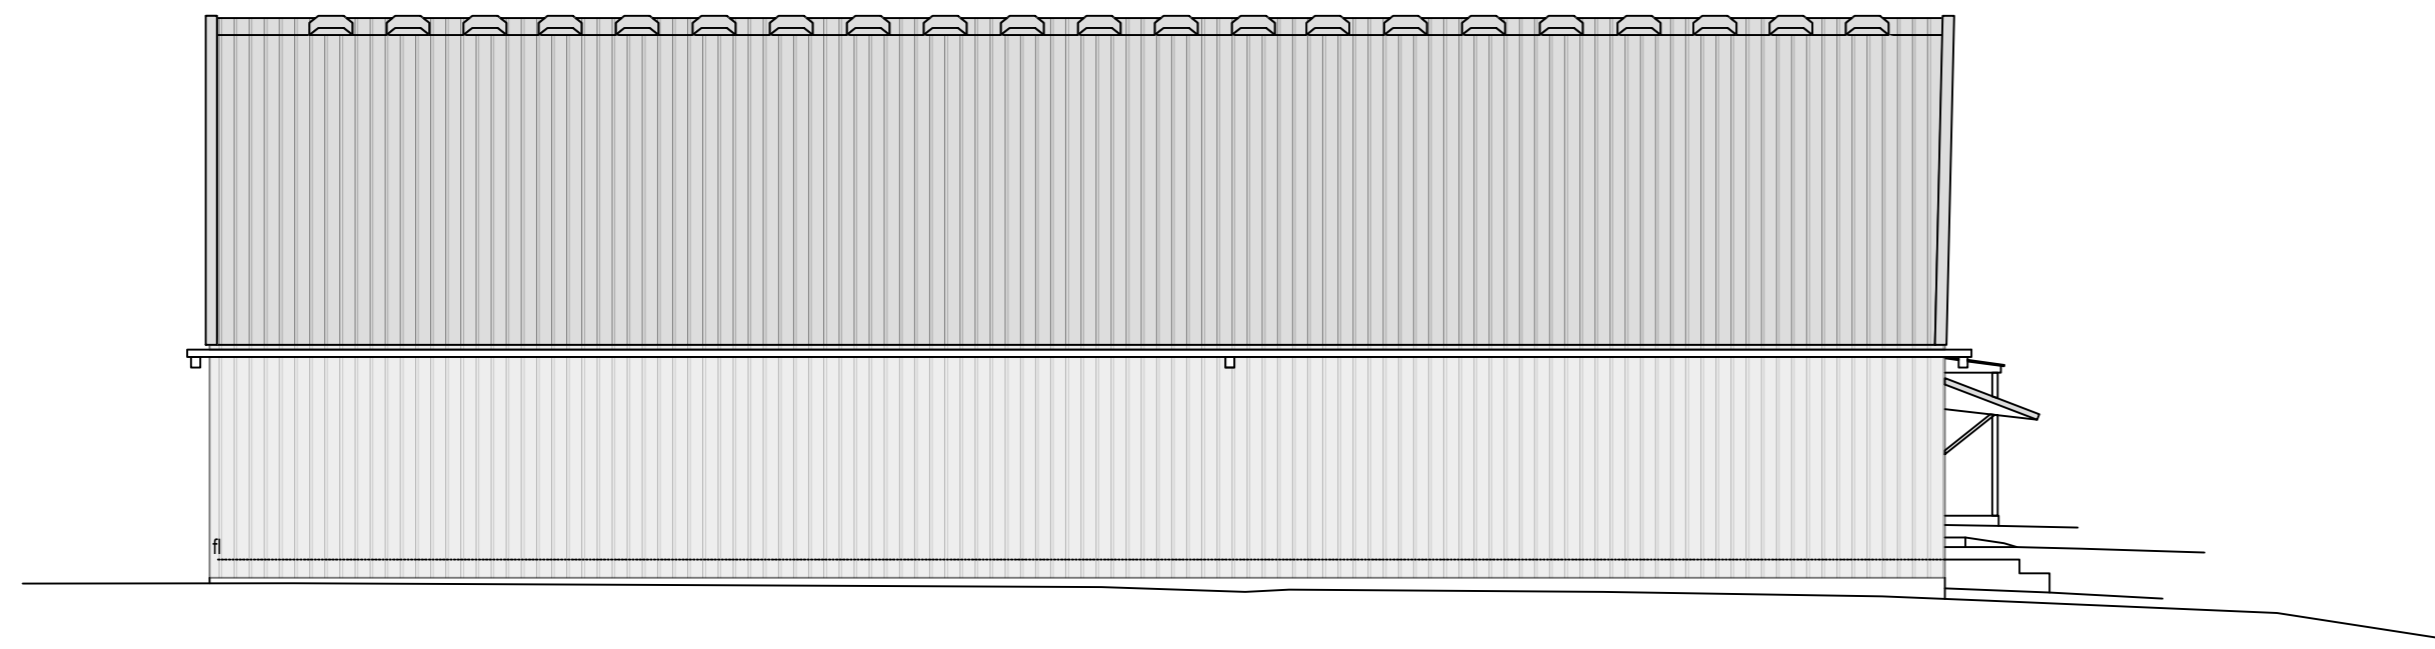

EXISTING SOUTH-WEST ELEVATION (1:100 at A0)

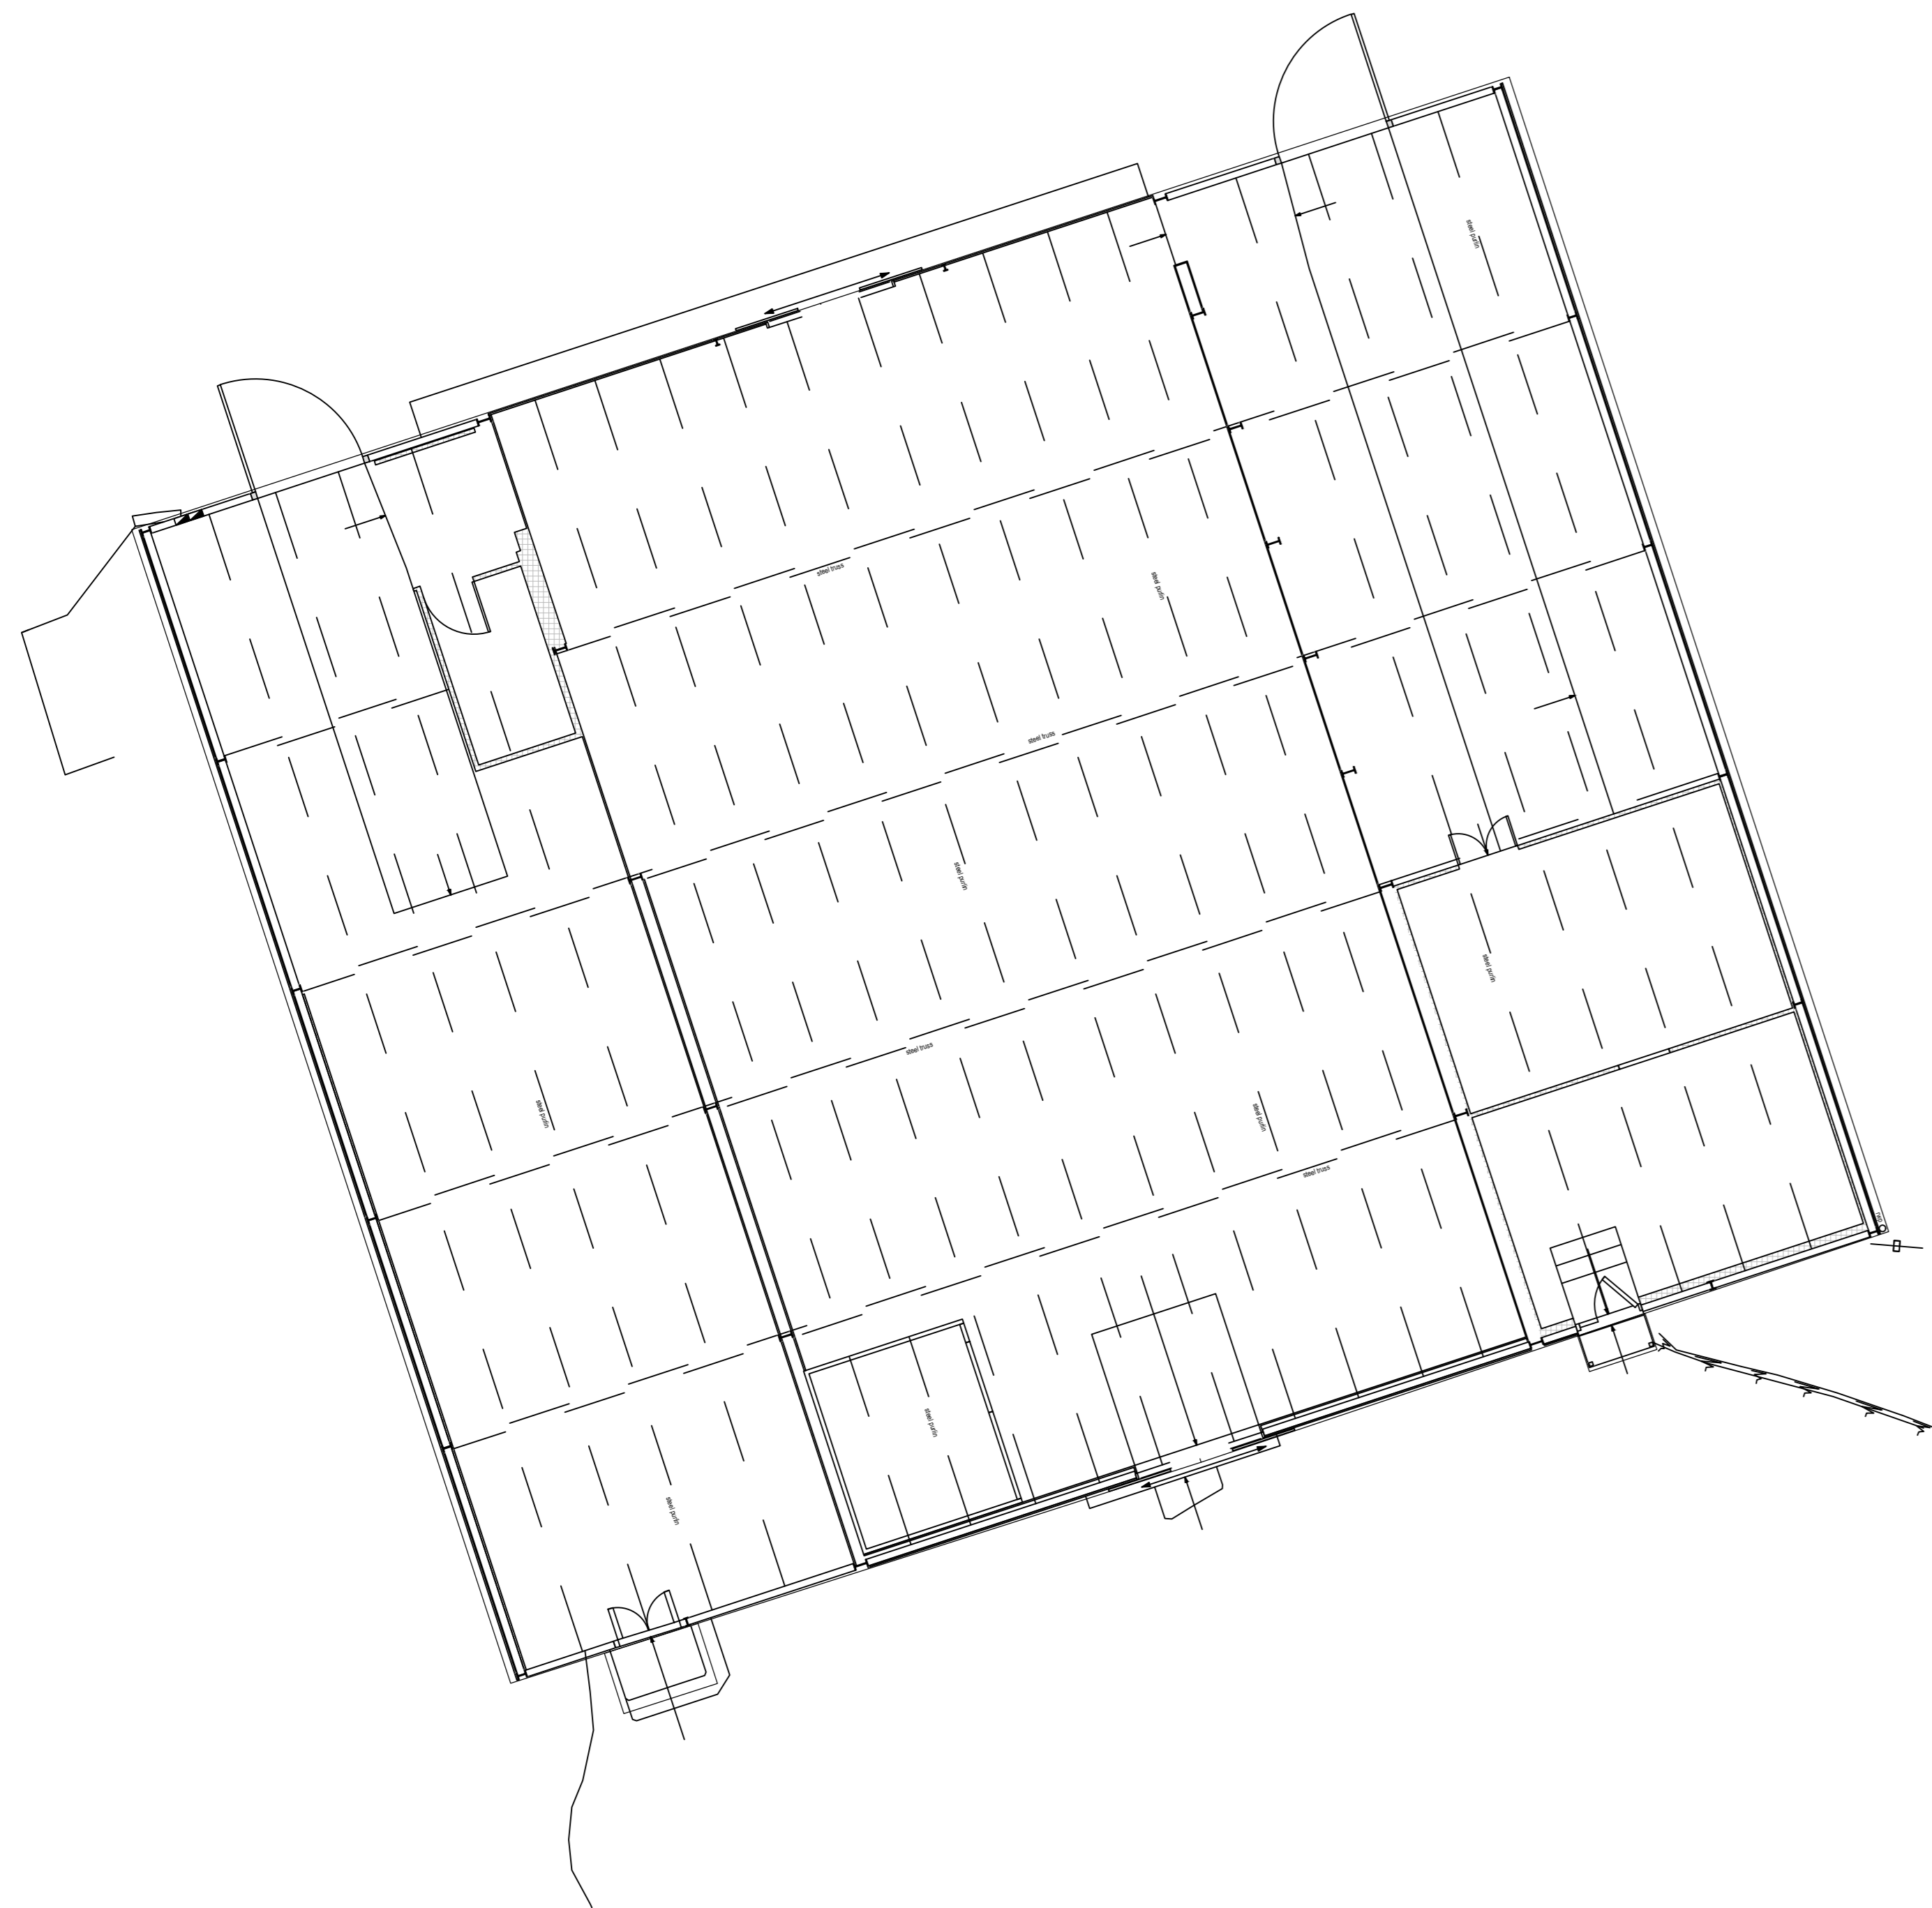

EXISTING GROUND FLOOR PLAN (1:100 at A0)

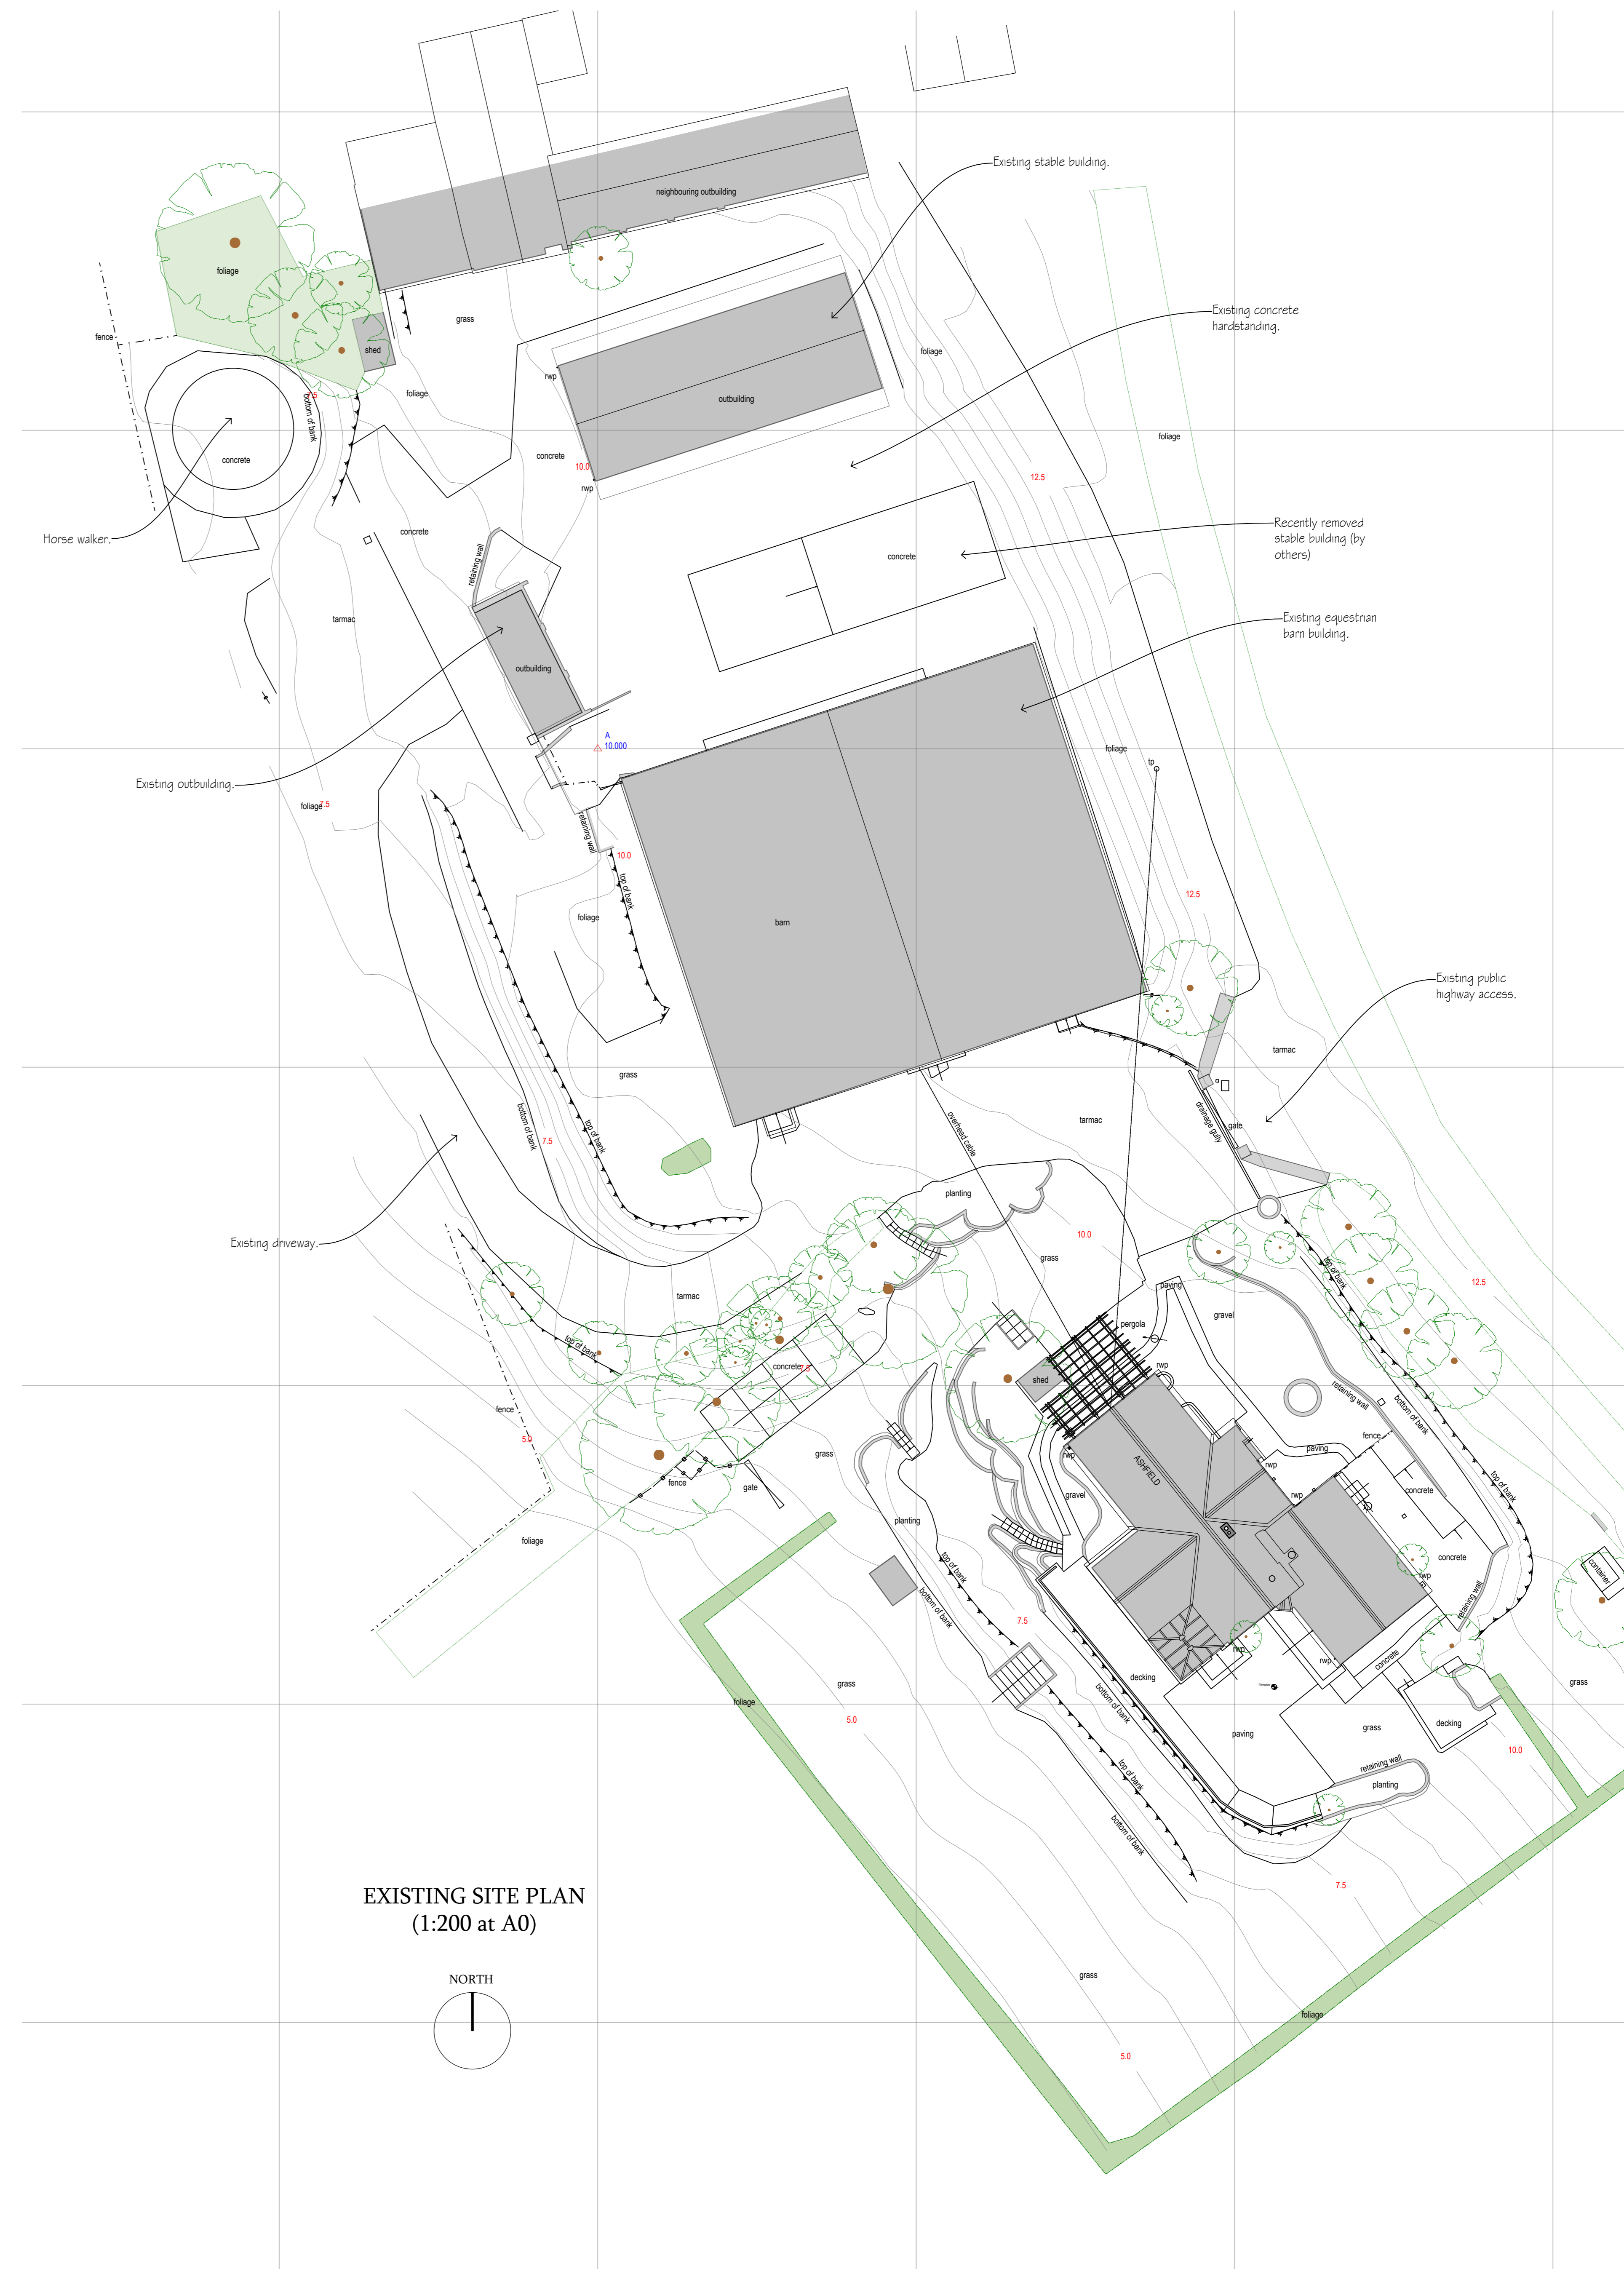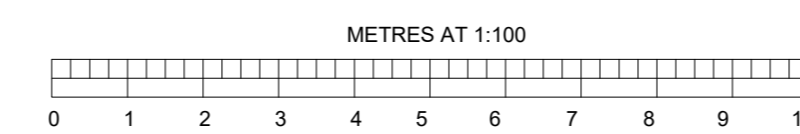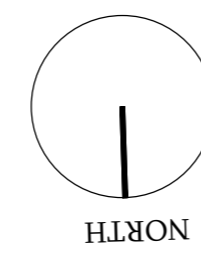

EXISTING SITE PLAN (1:200 at A0)

