



Datum Line 8.00m

E1

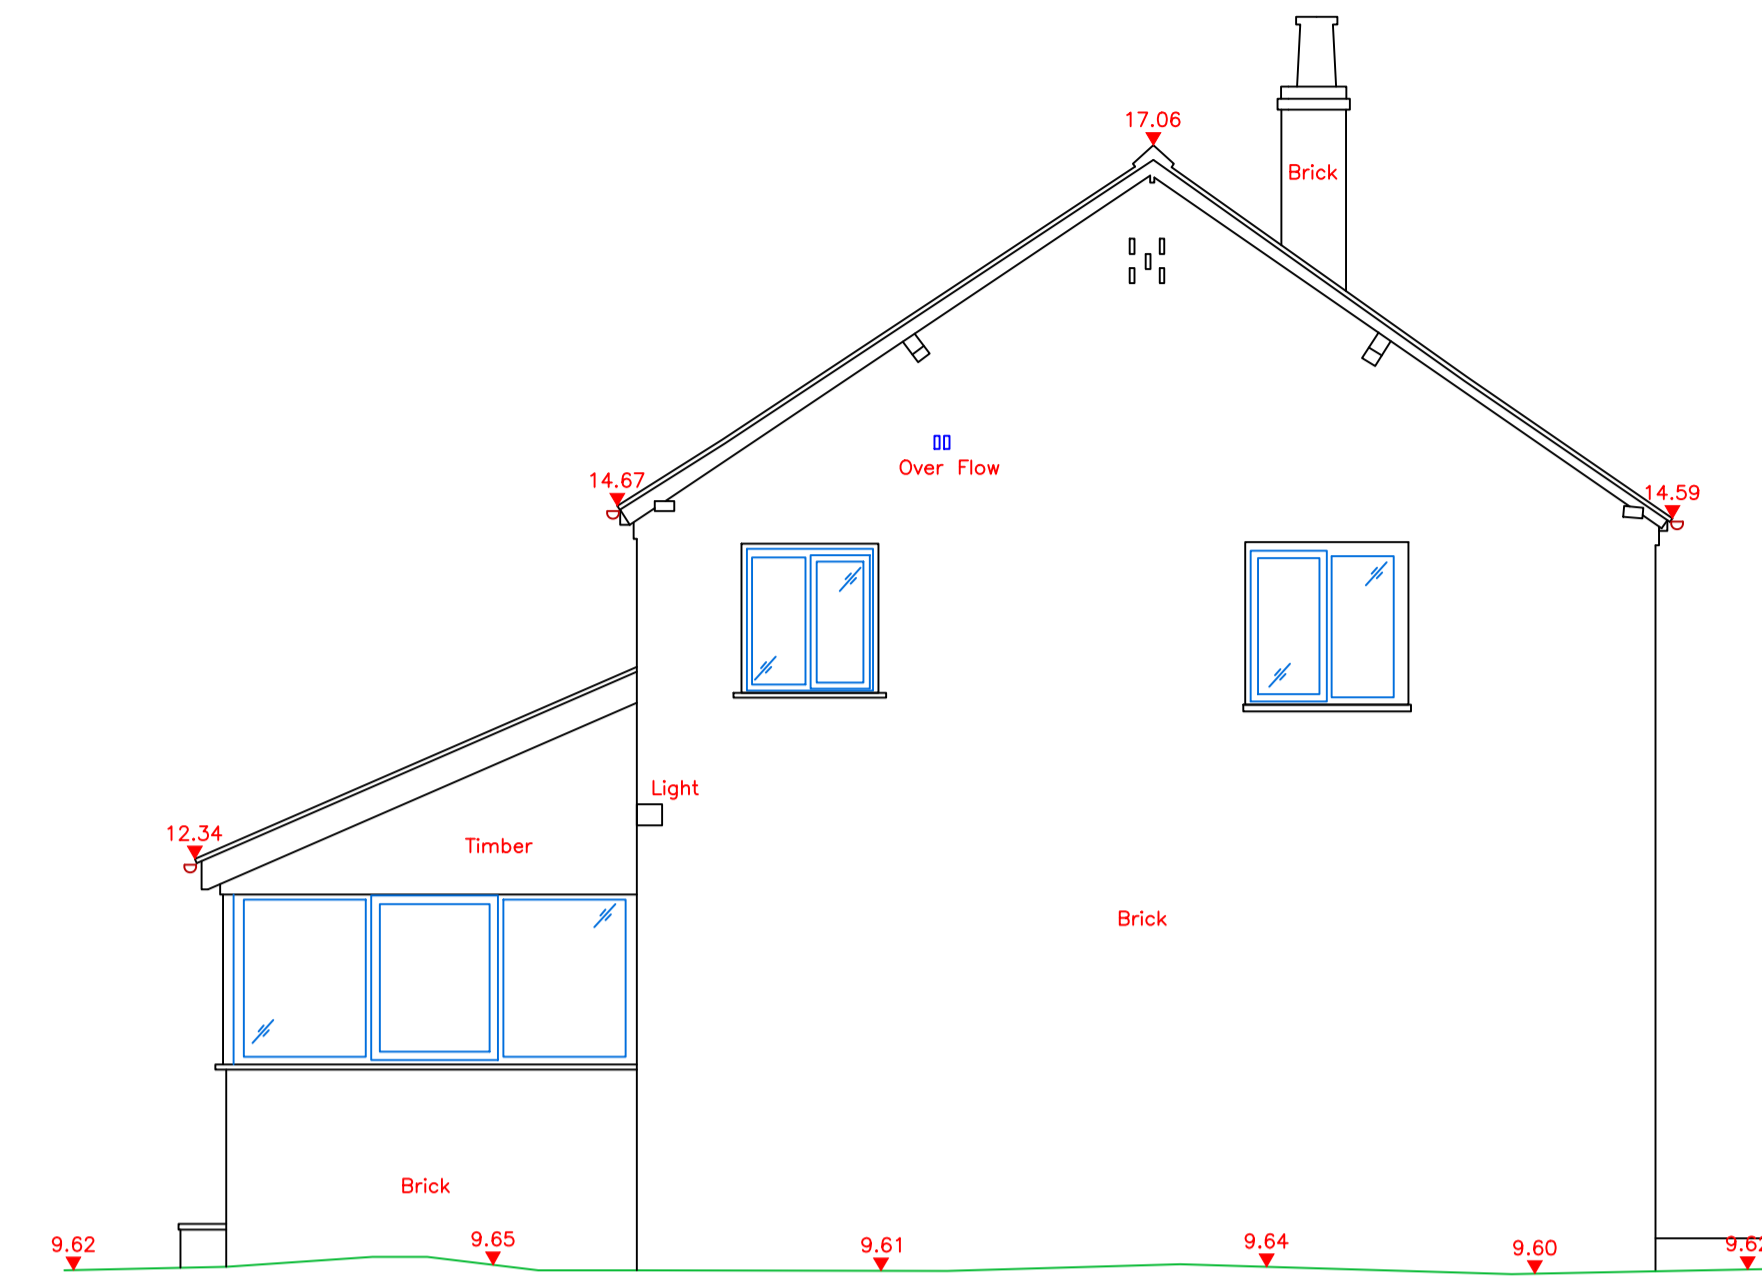


Datum Line 8.00m

E2

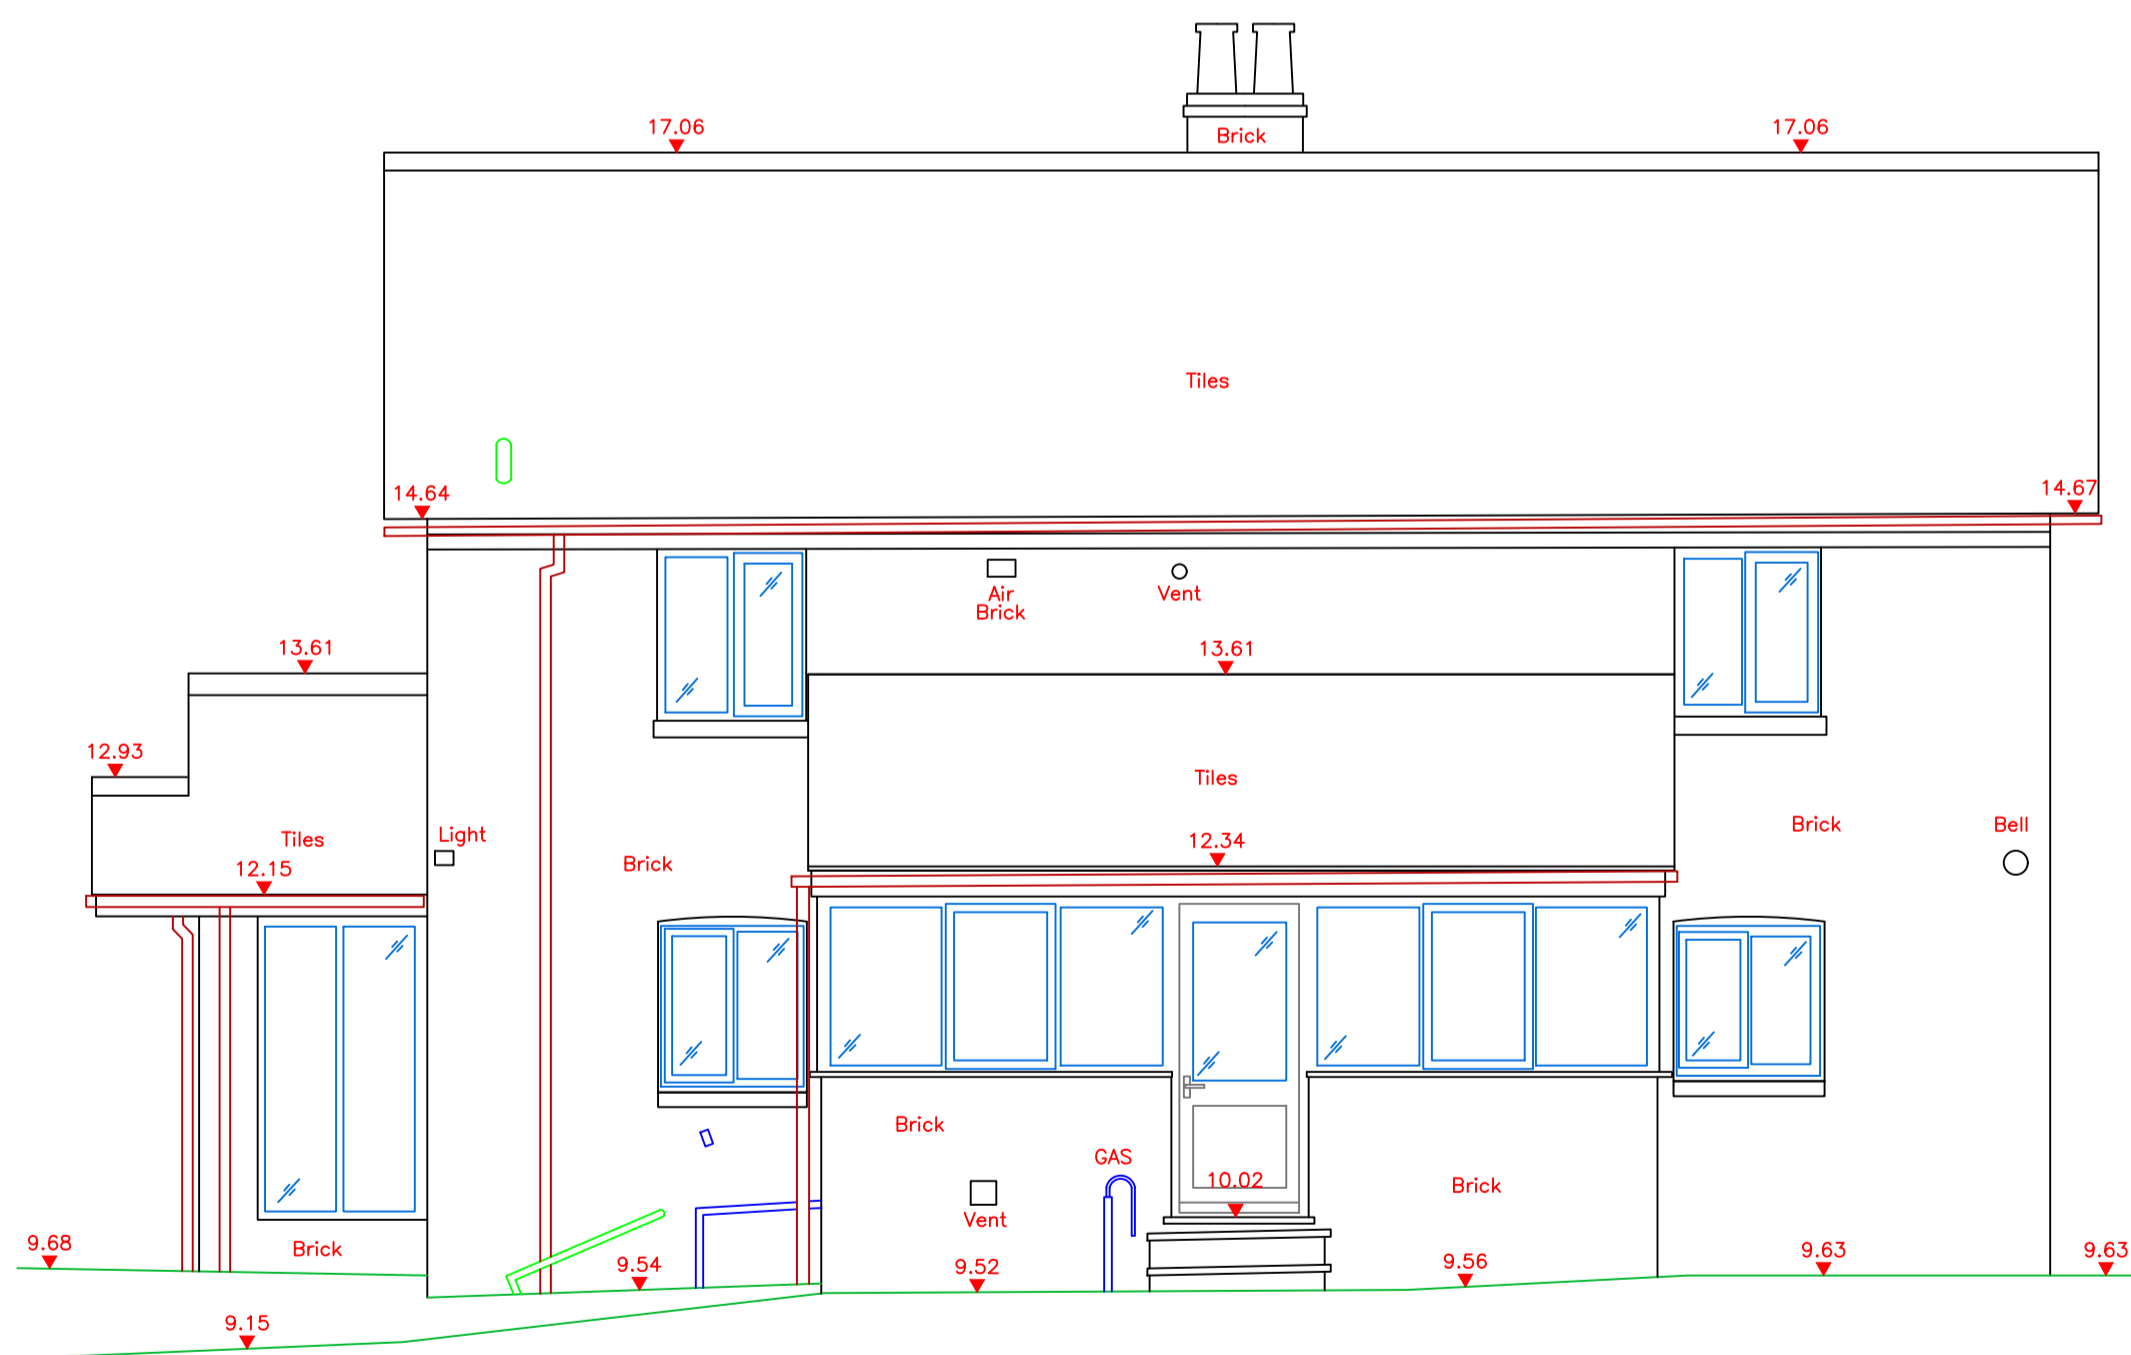

Datum Line 8.00m

E3

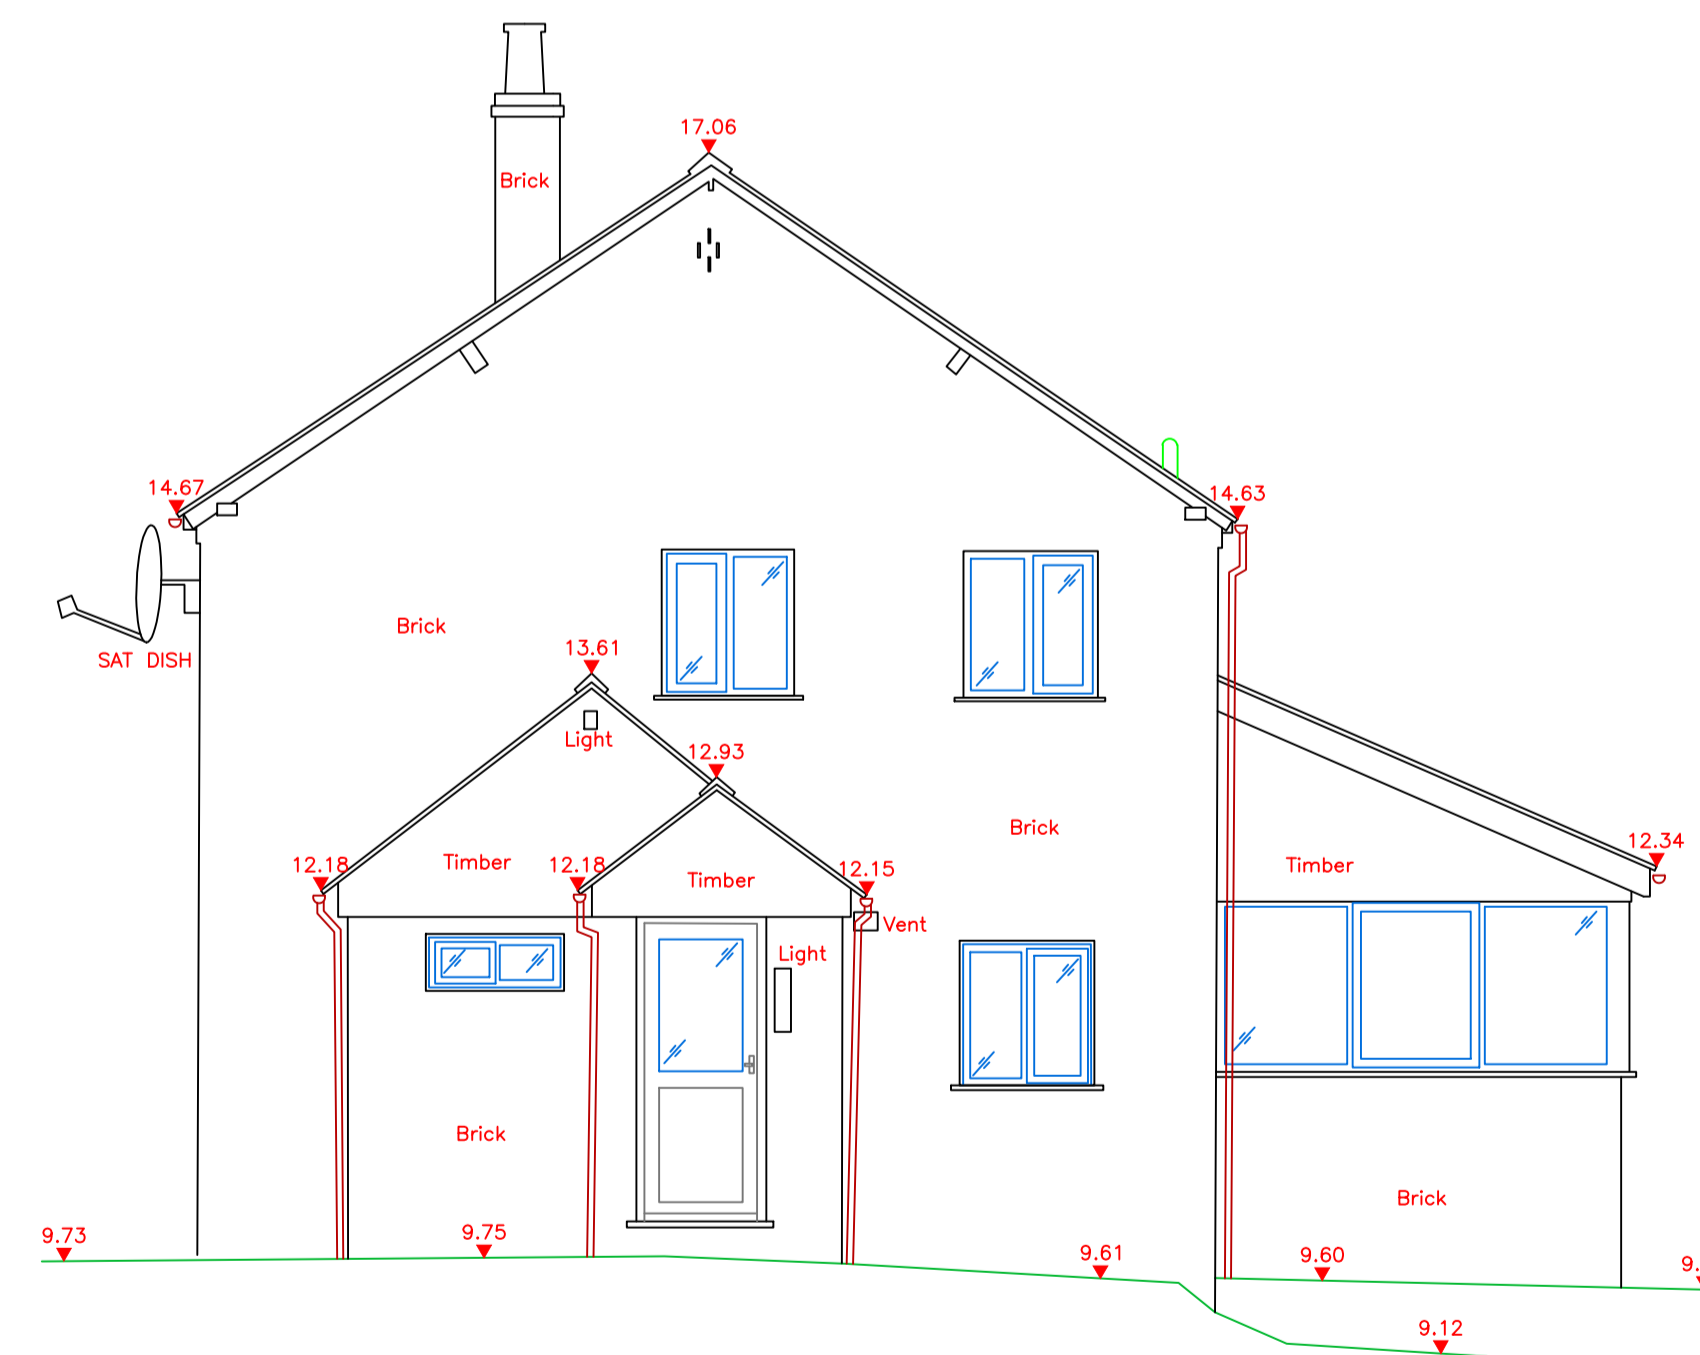

Datum Line 8.00m

E4

NOTES :

1. Levels related to local and arbitrary datum.
2. Grid related to local and arbitrary coordinates.
3. North Point indicative only.
4. Boundary detail may not represent the extent of legally conveyed ownership.
5. Survey carried out to client specification and in accordance with RICS publication: SURVEYS OF LAND, BUILDINGS & UTILITY SERVICES AT SCALES 1:500 & LARGER, 3rd EDITION.
6. Expert identification is advised for tree species.
7. Visible, accessible services only have been located. This plan does not purport to show underground services.
8. The existence of underground services has not been established.
9. Contours shown are indicative of land form. Spot levels should take precedence.
10. This title block is an integral part of this drawing and should not be removed.
11. Copyright of this survey, and all associated drawings and digital information, is owned by Scan & Model Limited. This information may not be sold on to a third party without prior permission of Scan & Model Limited and payment of the appropriate fee.



© SCAN AND MODEL-2020
REPRODUCTION WITHOUT WRITTEN
APPROVAL IS STRICTLY PROHIBITED

Rev	Description	Date

CLIENT : Big Small Space

DRAWN BY : JT
 DATUM : Local
 ORIGIN : Local
 JOB REF. : SM0174
 DRAWING No. 03
 CHECKED : PT
 DATE OF SURVEY : January 2022
 REDUCTION RATIO : 1 : 50

PROJECT:
Rose Cottage, Habberley Valley

DRAWING TITLE:
Elevations

Sansome Lodge, 4 Sansome Walk,
 Worcester WR1 1LH
 T +44 (0) 1905 20134
 E: info@scanandmodel.co.uk

www.scanandmodel.co.uk

SCAN & MODEL

SCAN TO BIM | SURVEYING | BIM & 3D MODELLING
 VISUALISATION | CAD | LASER SCANNING

