



Appendix 2.7

Storage Container Elevation


Door/End Elevation

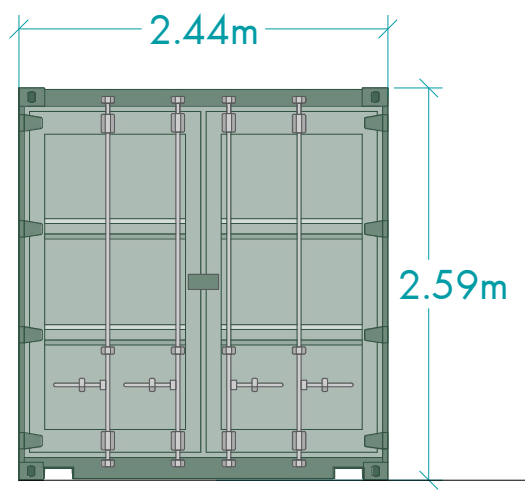


Plan View

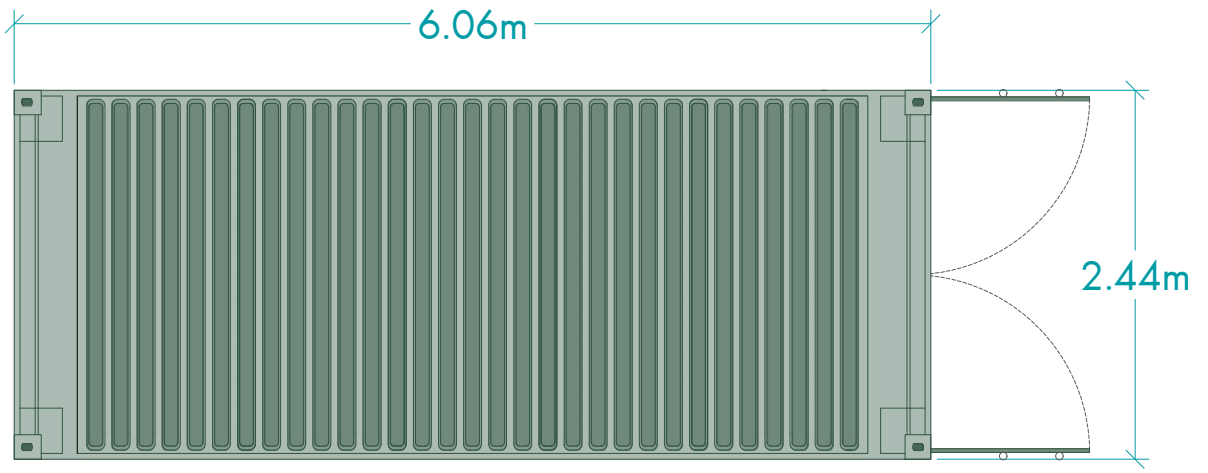

Side Elevation

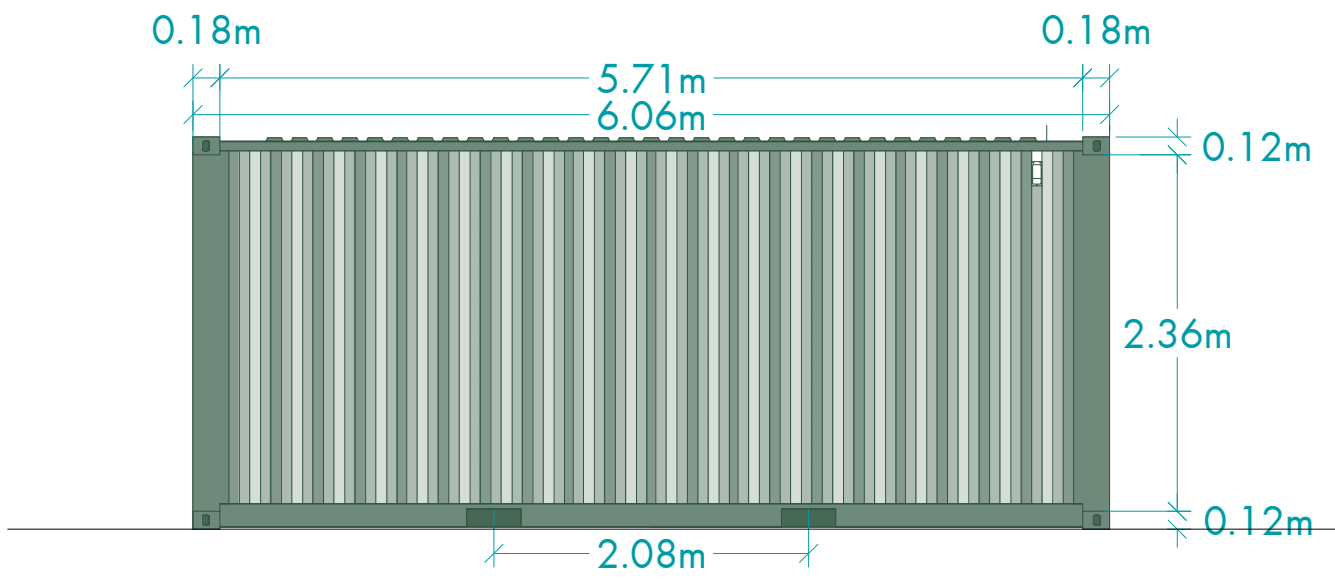

End Elevation

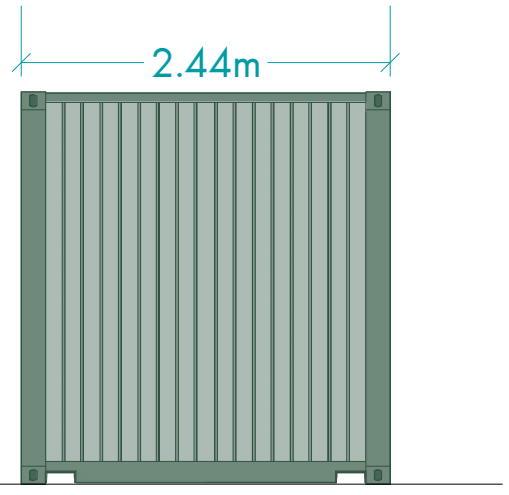

Drawing Details

Elevation for the proposed storage container at West Midlands Safari Park.

Maximum length of container is 6.06m. No dig construction due to Root Protection Area, container foundation stabilisation will be through Type-3 drainage.

Full specifications will be provided in coordination with National Grid.

Scale at A3 1:50



Client Name E.ON UK Heat Ltd
 Project Name West Midlands Safari Park
 Drawing Reference COG321/APP/034/a
 Date 19/09/23

This drawing is the property of Cogeo Planning & Environmental Services Ltd. Copyright is reserved by them & the drawing is issued on the condition that it is not copied either wholly or in any part without the written consent of Cogeo. Ordnance Survey © Crown Copyright 2023. All rights reserved. Licence number 100022432