


**Notes**  
To be read in conjunction with drawing series:

2215-OPDS-EX-000 series

2215-OPDS-PL-000 series  
2215-OPDS-PL-100 series  
2215-OPDS-PL-200 series  
2215-OPDS-PL-300 series

**Key**

- 01 Hallway & landing
- 02 Bedroom suite 05
- 03 Sitting room
- 04 Bedroom suite 06
- 05 Existing bedroom

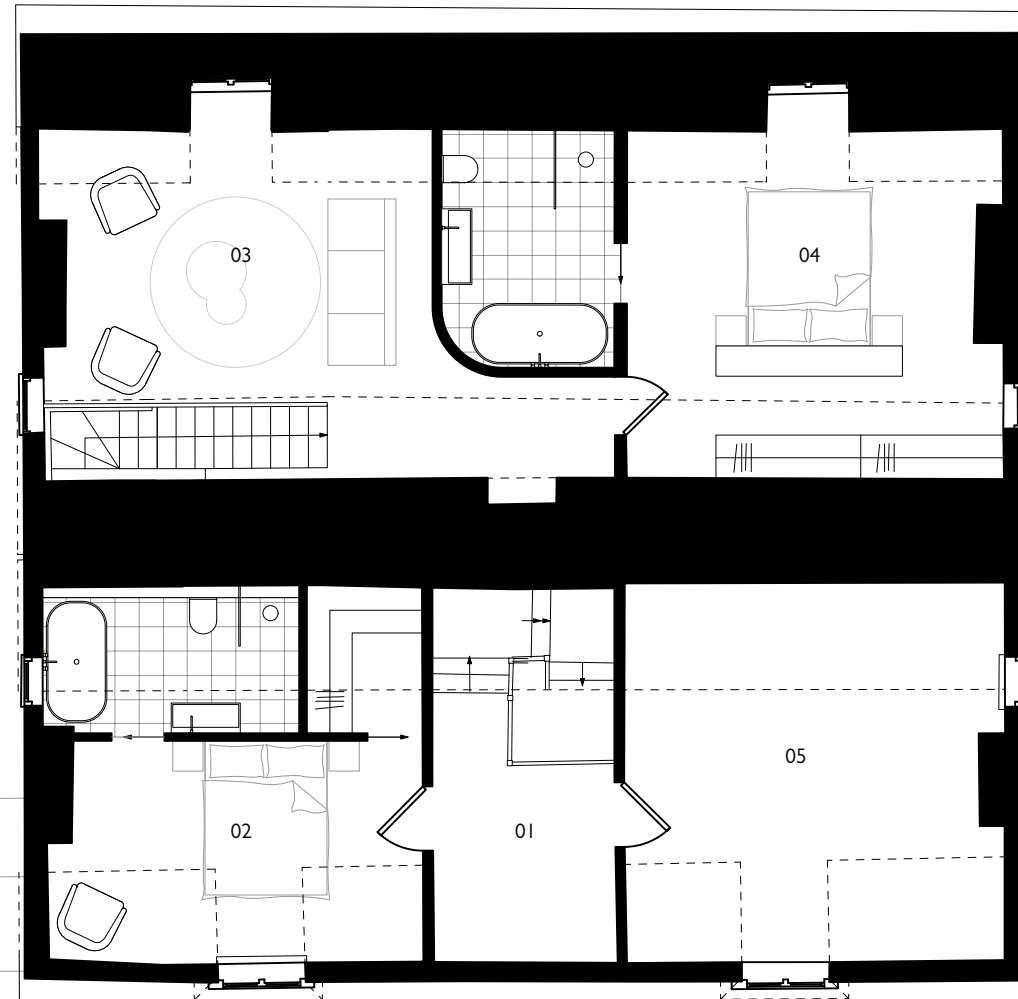

02



**PLANNING**

Rev	-
Description	-
Issue Date	-

Stage	Planning
Project	Earnley Place
Client	Private
Drawing No.	2215-OPDS-PL-102
Title	Second Flr Plan
Scale	1:100@A3
Drawn	JB

**Open Design Studio**

Drawings remain copyright of Open Design Studio and may not be reproduced without written consent or license.

01

04

03