



Notes  
To be read in conjunction with drawing series:


2215-OPDS-EX-000 series

2215-OPDS-PL-000 series  
2215-OPDS-PL-100 series  
2215-OPDS-PL-200 series  
2215-OPDS-PL-300 series

Key

01 Existing side entrance; new timber door within existing opening

02 Restored section of garden wall

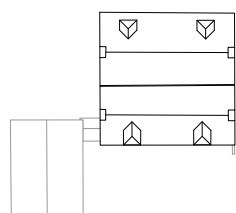

PLANNING

Stage	Planning	Rev	-
Project	Earnley Place	Description	-
Client	Private	Issue Date	-
Drawing No.	2215-OPDS-PL-202		
Title	02 - East Elevation		
Scale	1:100@A3		
Drawn	JB		

Open Design Studio

Drawings remain copyright of Open (Creative) Ltd and may not be reproduced without written consent or license.

