



**Notes**  
To be read in conjunction with drawing series:

2215-OPDS-EX-000 series

2215-OPDS-PL-000 series  
2215-OPDS-PL-100 series  
2215-OPDS-PL-200 series  
2215-OPDS-PL-300 series

**Key**

- 01 Hallway & landing
- 02 Bedroom suite 01
- 03 Bedroom suite 02
- 04 Bedroom suite 03
- 05 Bedroom suite 04
- 06 Plant room
- 07 New timber window; sill to be lowered to match original opening

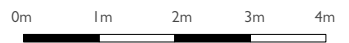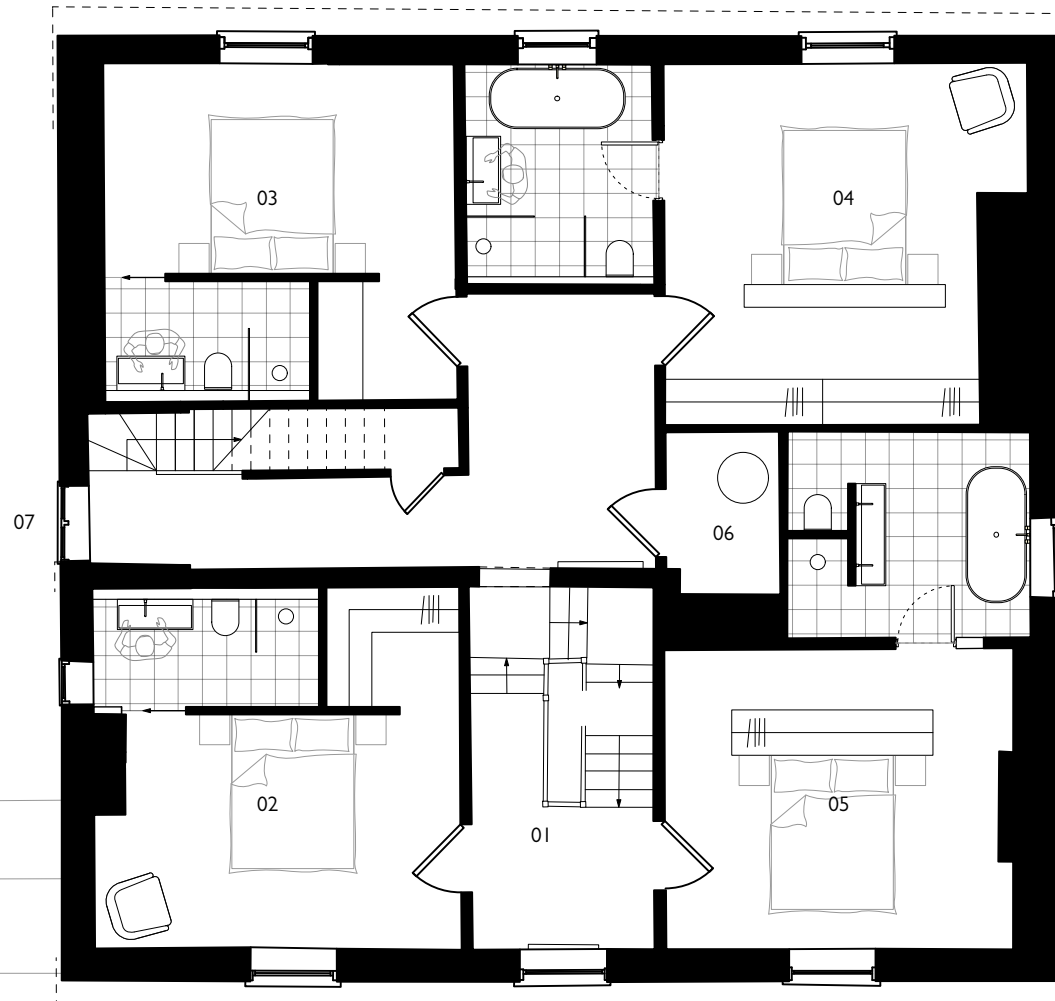

PLANNING

Rev	-
Description	-
Issue Date	-

Stage	Planning
Project	Earnley Place
Client	Private
Drawing No.	2215-OPDS-PL-101
Title	First Flr Plan
Scale	1:100@A3
Drawn	JB

**Open Design Studio**

Drawings remain copyright of Open Design Studio and may not be reproduced without written consent or license.